


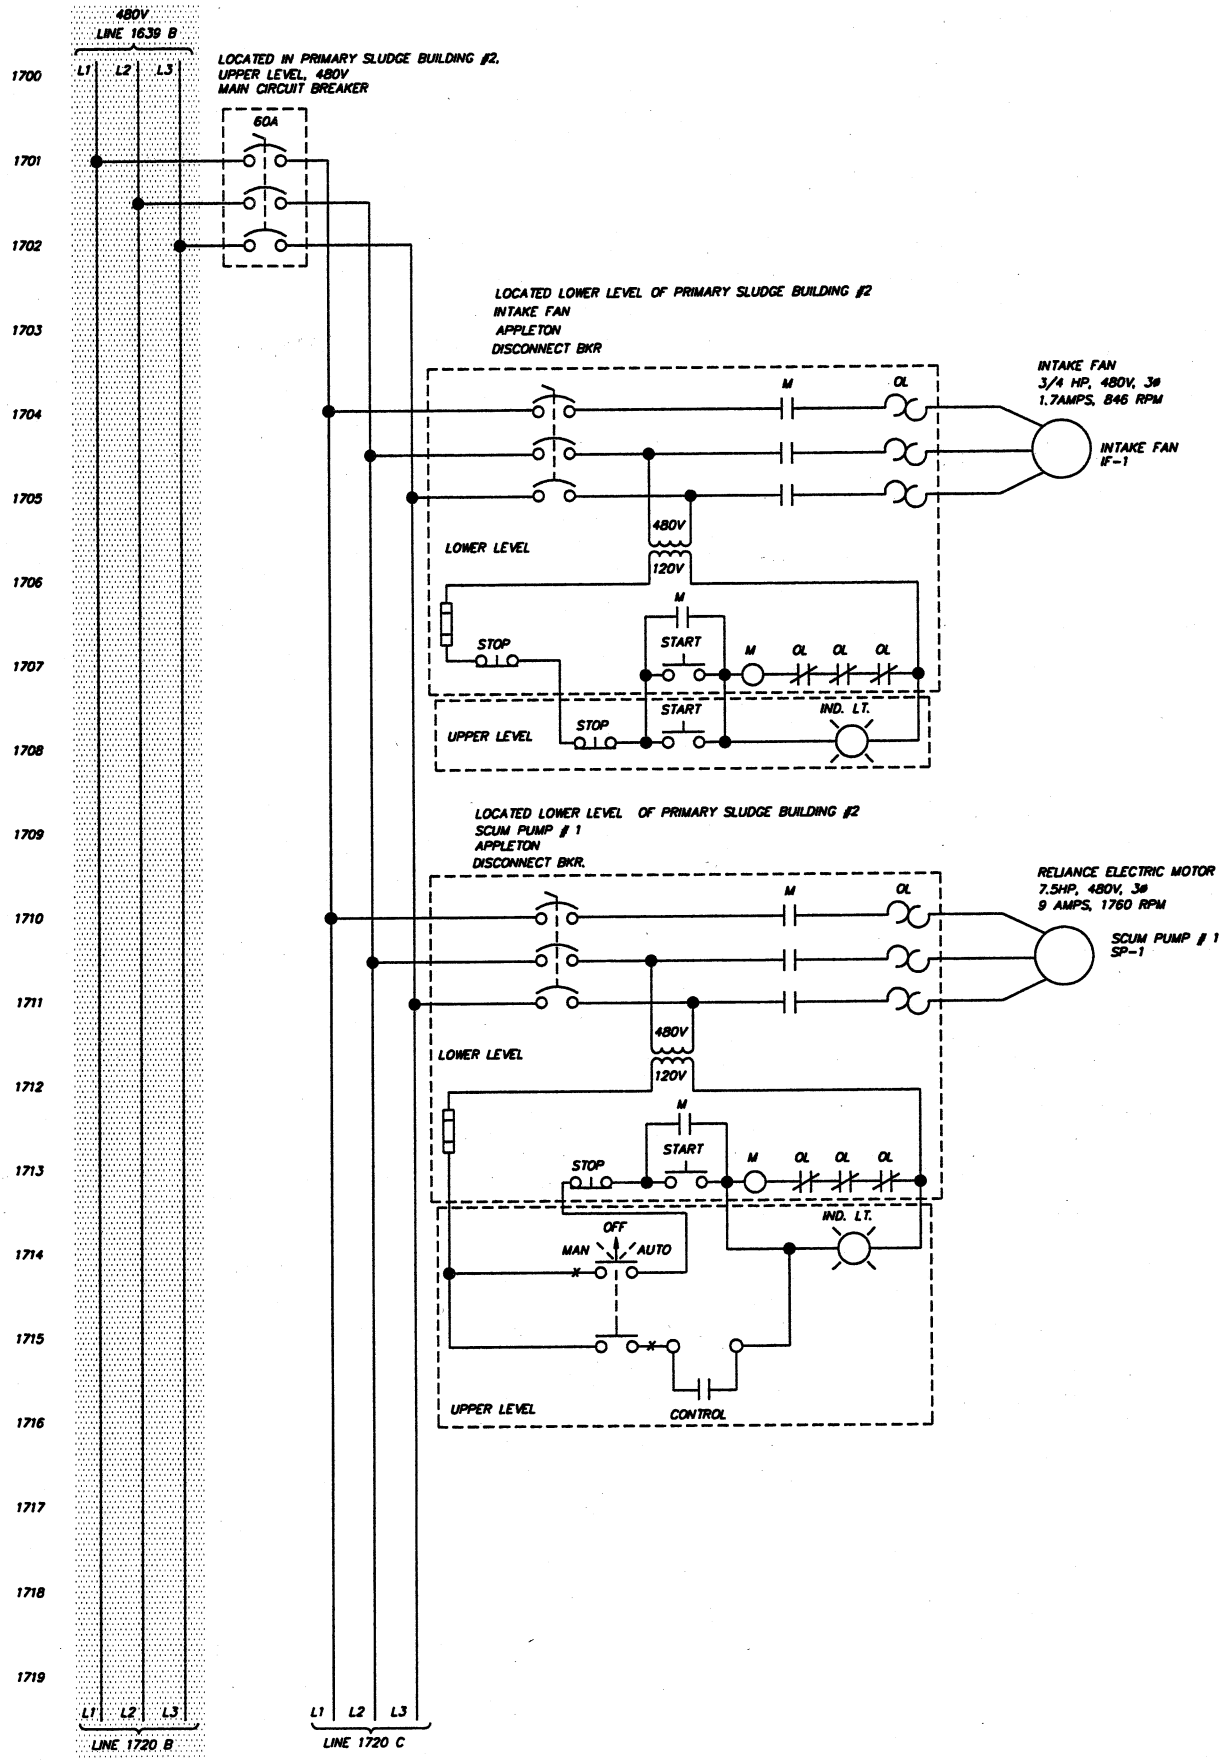

NOTE:
1. ITEMS FOR DEMOLITION

SUEZ TECHNOLOGIES, INC.
MASSILLON, OHIO
5674

DESIGNED BY: STI/TSS
DRAWN BY: STI/TSS
CHECKED BY: STI/TSS
APPROVED BY: STI/R/L

REVISIONS

NO.	DESCRIPTIONS	DATE	BY	APP'D

ENVIRONMENTAL, INC.
ENGINEERS IN WATER AND EARTH SCIENCES
UNIONTOWN, OHIO

CITY OF MASSILLON, OHIO
WWTP UPGRADE 2000
TRANSFORMER "A"
WIRING SCHEMATIC DEMOLITION PLAN

JOB NO.
E9031

DATE
5/19/00

SCALE
N/A

SHEET
EP17-D

9031SCHE17D.DWG