


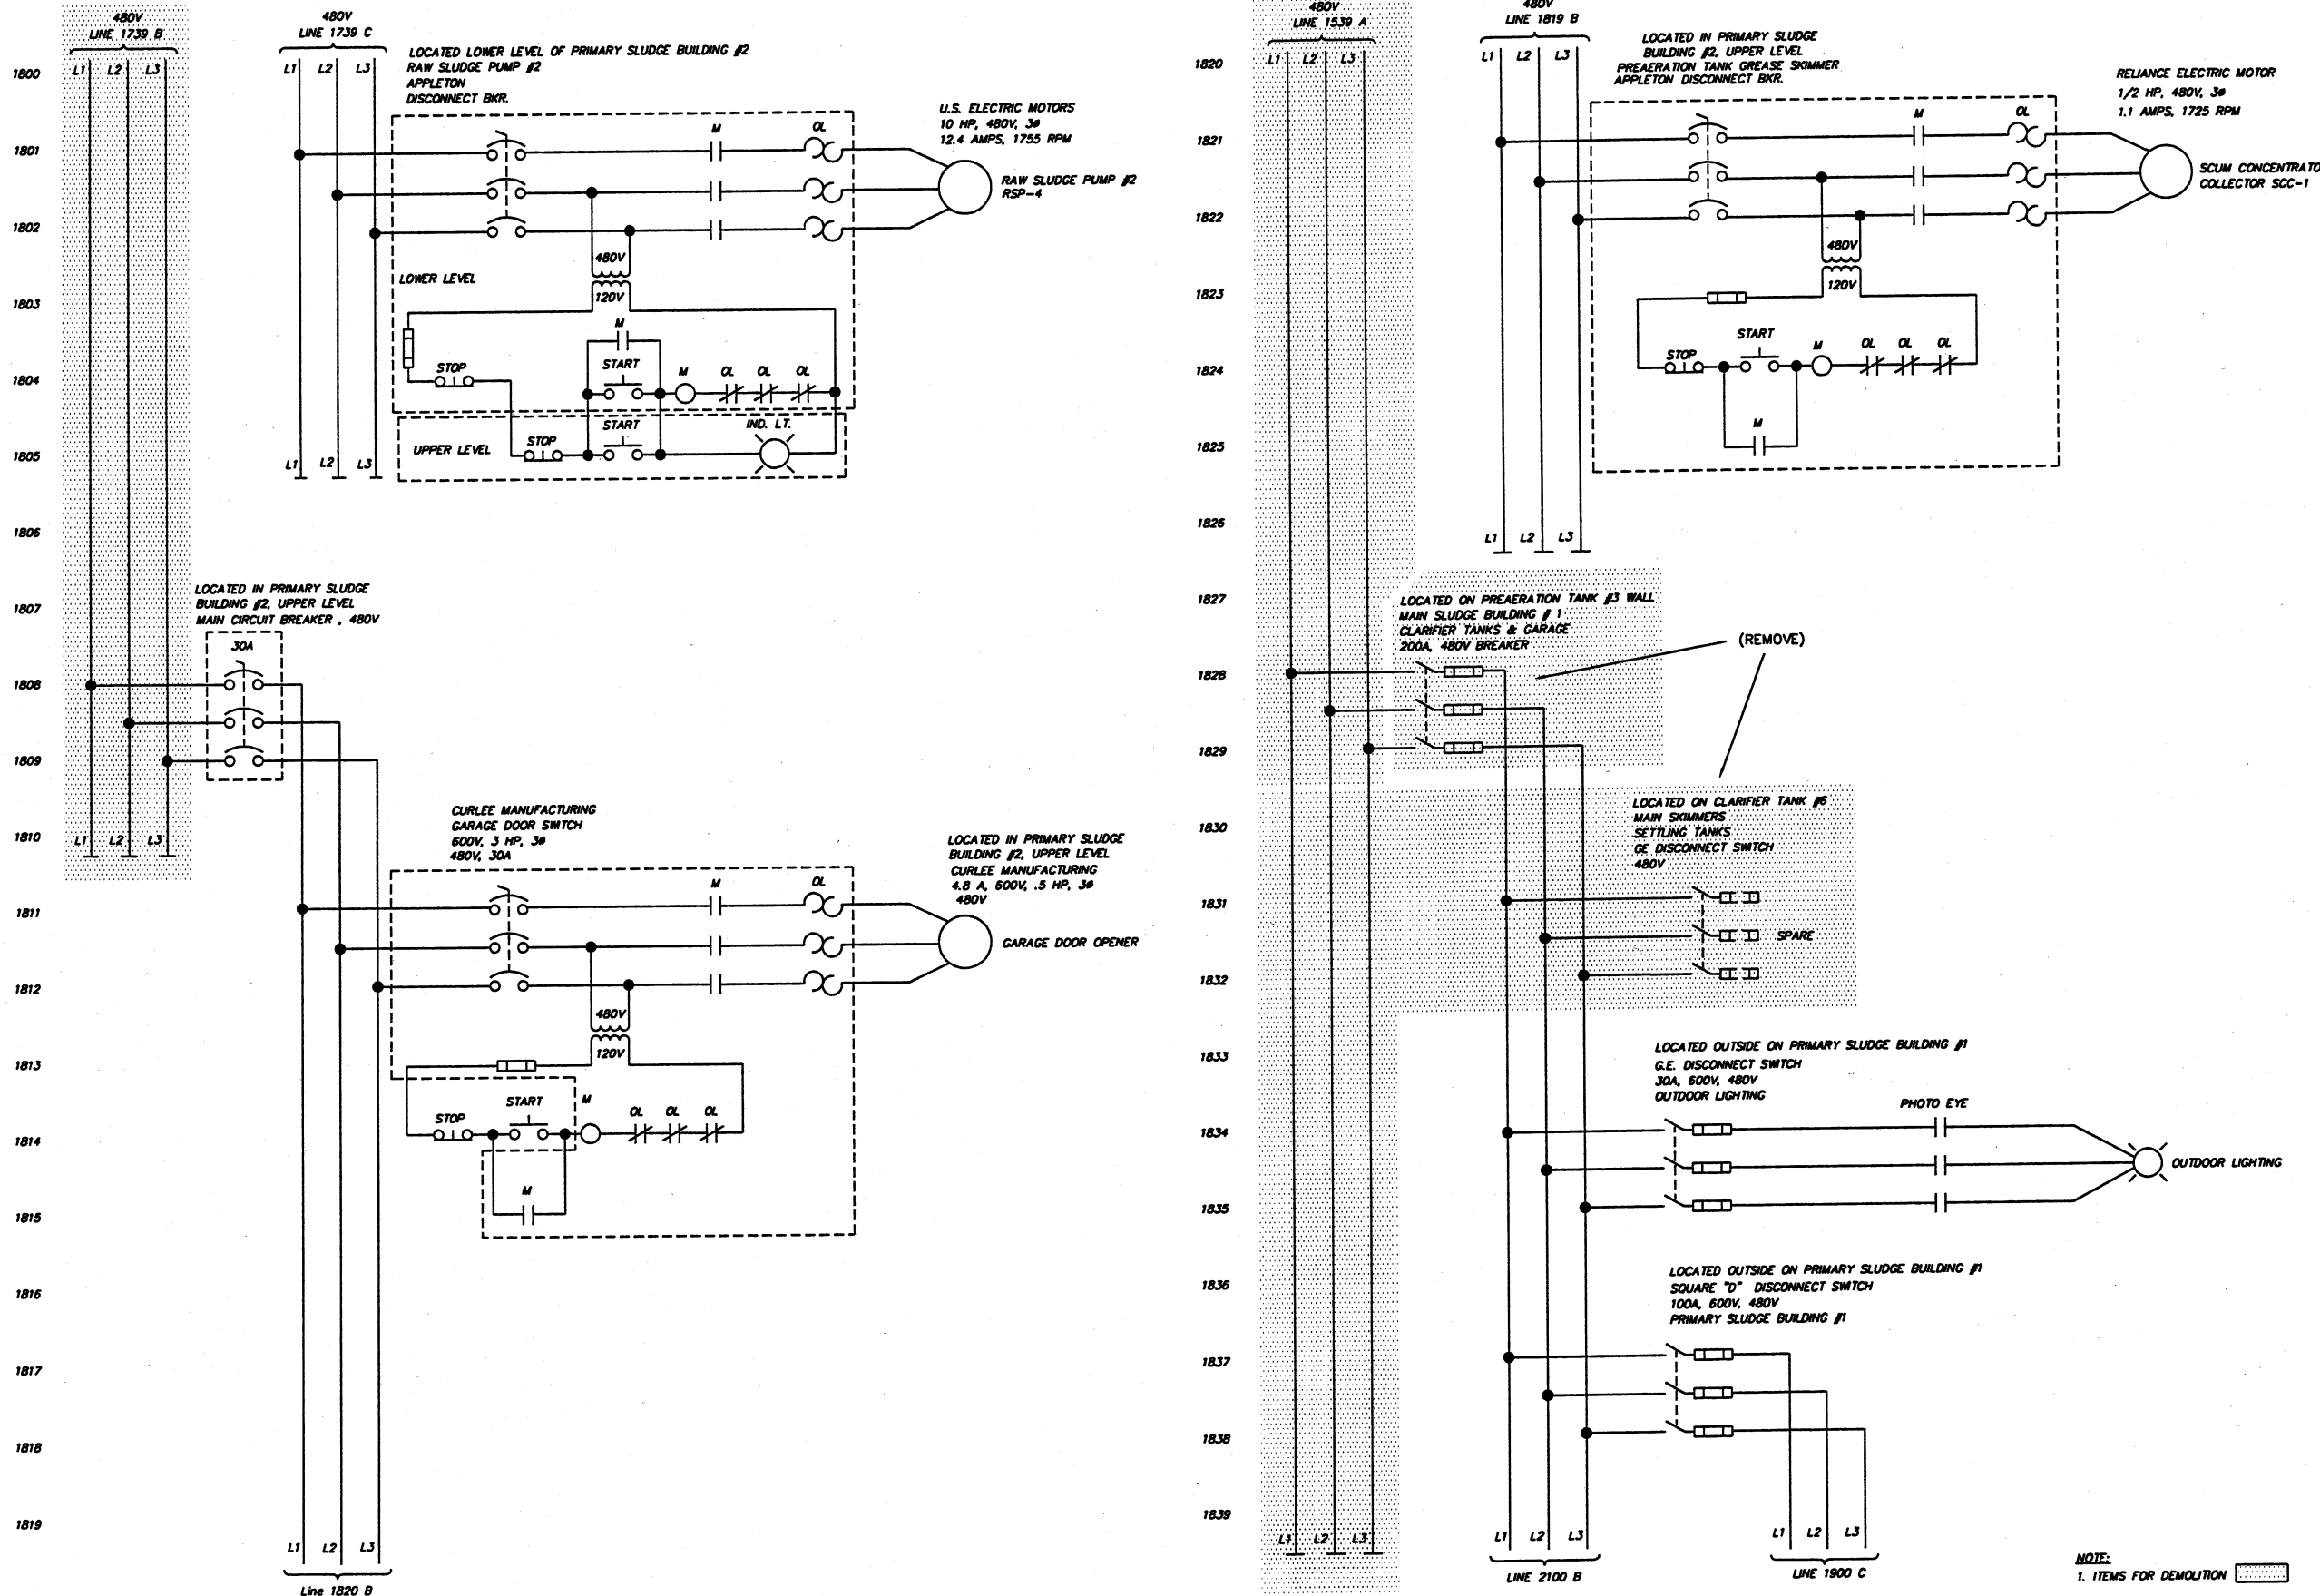

NOTE:
1. ITEMS FOR DEMOLITION

DESIGNED BY
STI/TSS

DRAWN BY
STI/ELG

CHECKED BY
STI/TSS

APPROVED BY
STI/R/L

REVISIONS

NO.

DESCRIPTIONS

DATE

BY

APPD

ENVIRONMENTAL, INC.
ENGINEERS IN WATER AND EARTH SCIENCES
UNIONTOWN, OHIO

CITY OF MASSILLON, OHIO
WWTP UPGRADE 2000
WIRING SCHEMATIC DEMOLITION PLAN

JOB NO.
E9031

DATE
5/19/00

SCALE
N/A

SHEET
EP18-D

5674 DWS R/L
MASSILLON, OHIO
BRIEFT TECHNOLOGIES, INC.