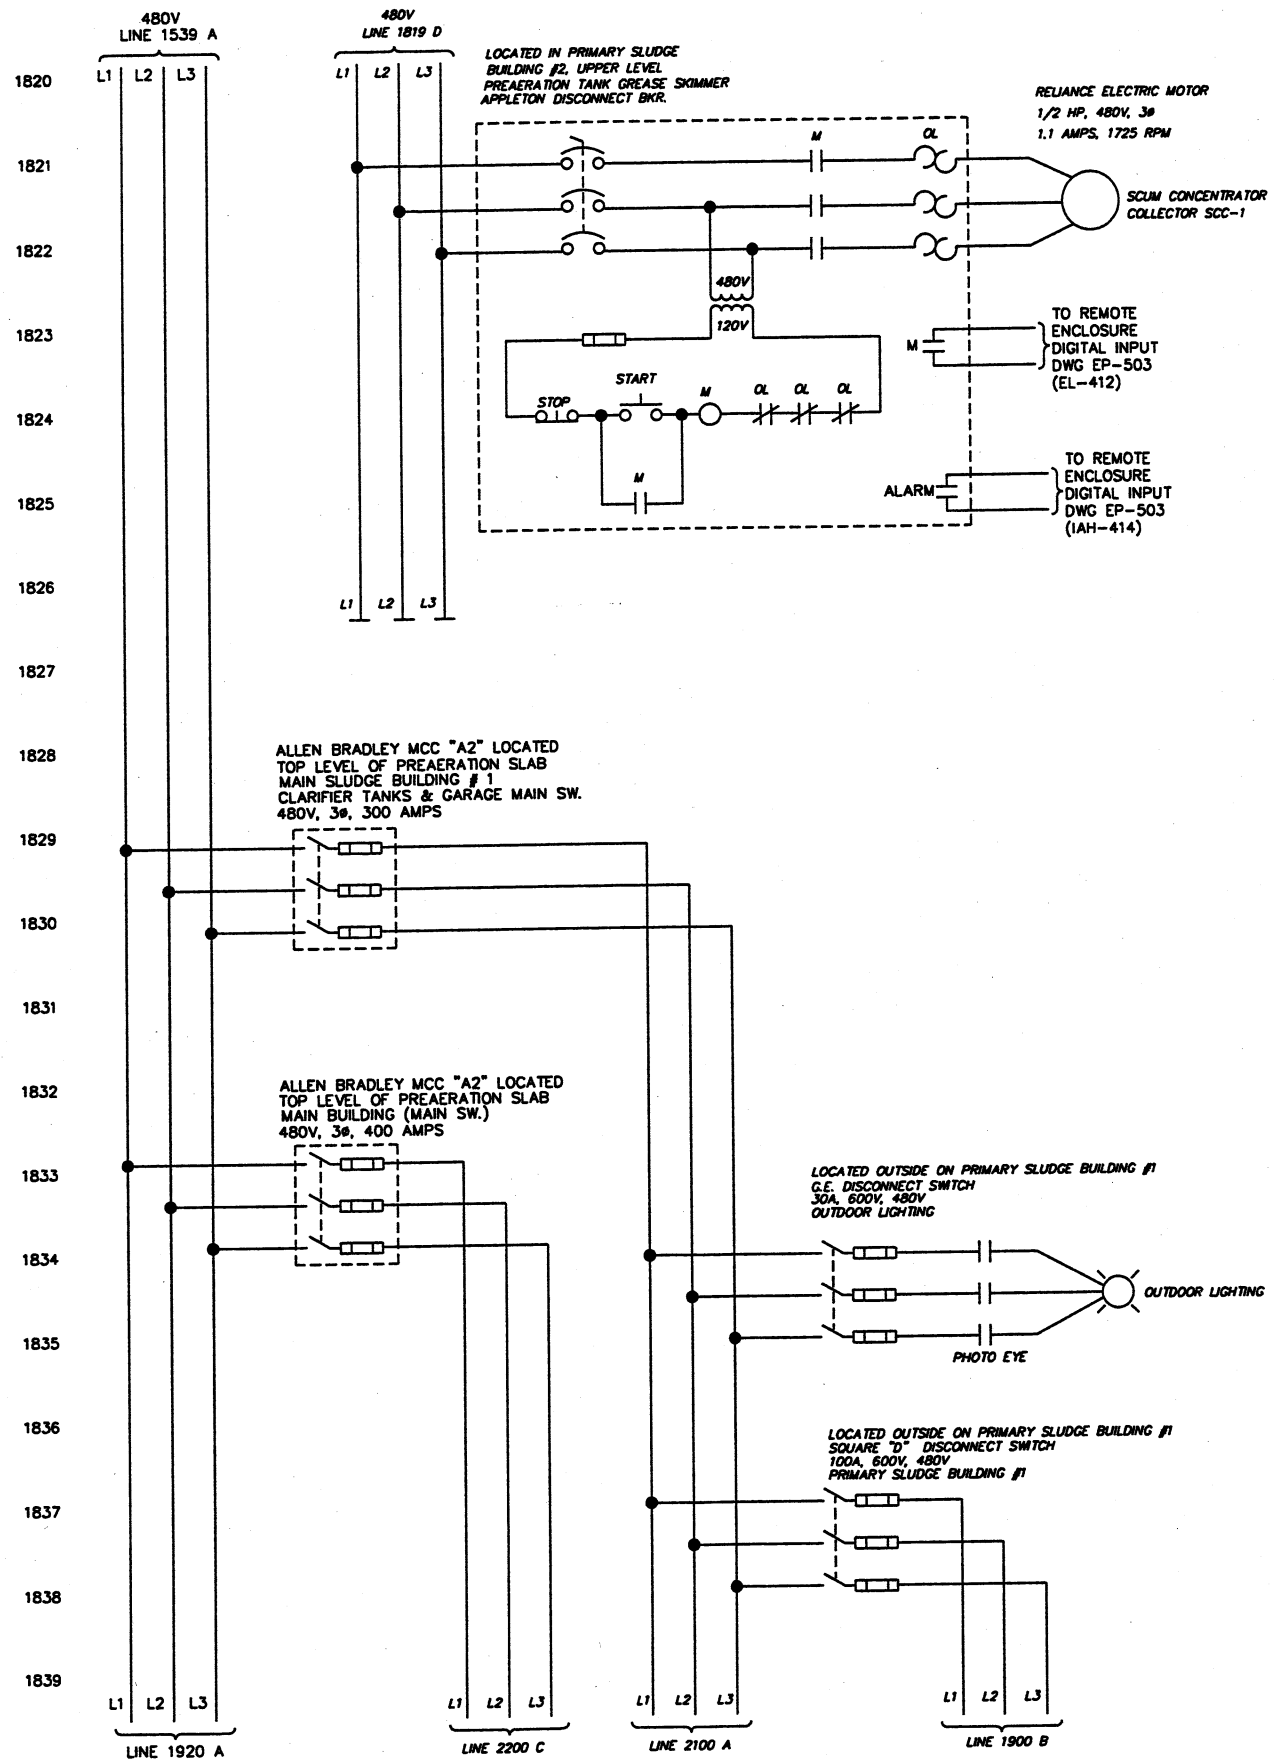
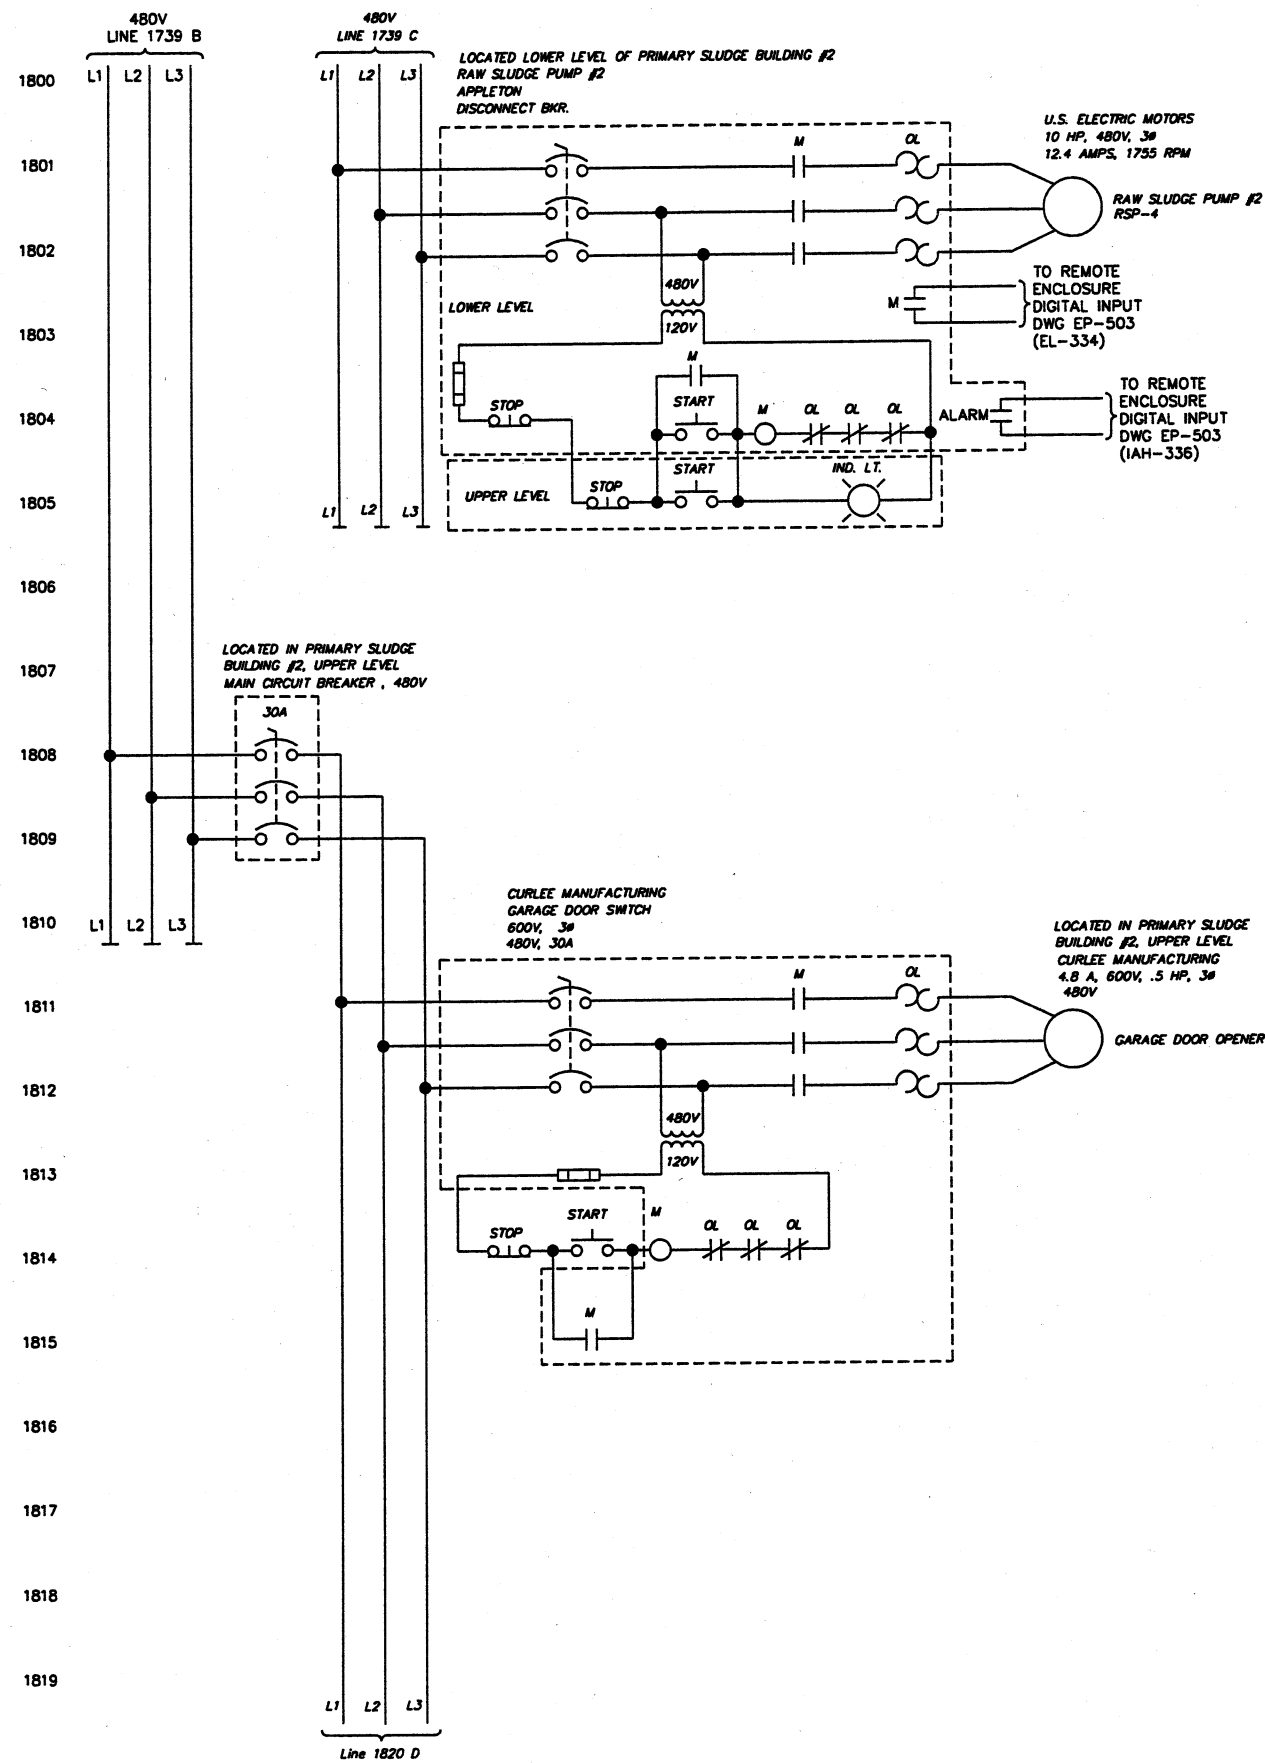


DESIGNED BY	STI/ELG	DRAWN BY	STI/ELG	CHECKED BY	STI/TSS	APPROVED BY	STI/RJL
REVISIONS	NO.	DESCRIPTIONS	DATE	BY	APP'D		

ENVIRONMENTAL, INC.
ENGINEERS IN WATER AND EARTH SCIENCES
UNIONTOWN, OHIO

CITY OF MASSILLON, OHIO
WWTP UPGRADE 2000
TRANSFORMER "A2", MCC-A2
SLUDGE PUMP #2, SCUM COL, GARAGE DOOR, OUTDOOR LTG SCHEM

JOB NO. E9031
DATE 2/16/01
SCALE N/A
SHEET EP18