


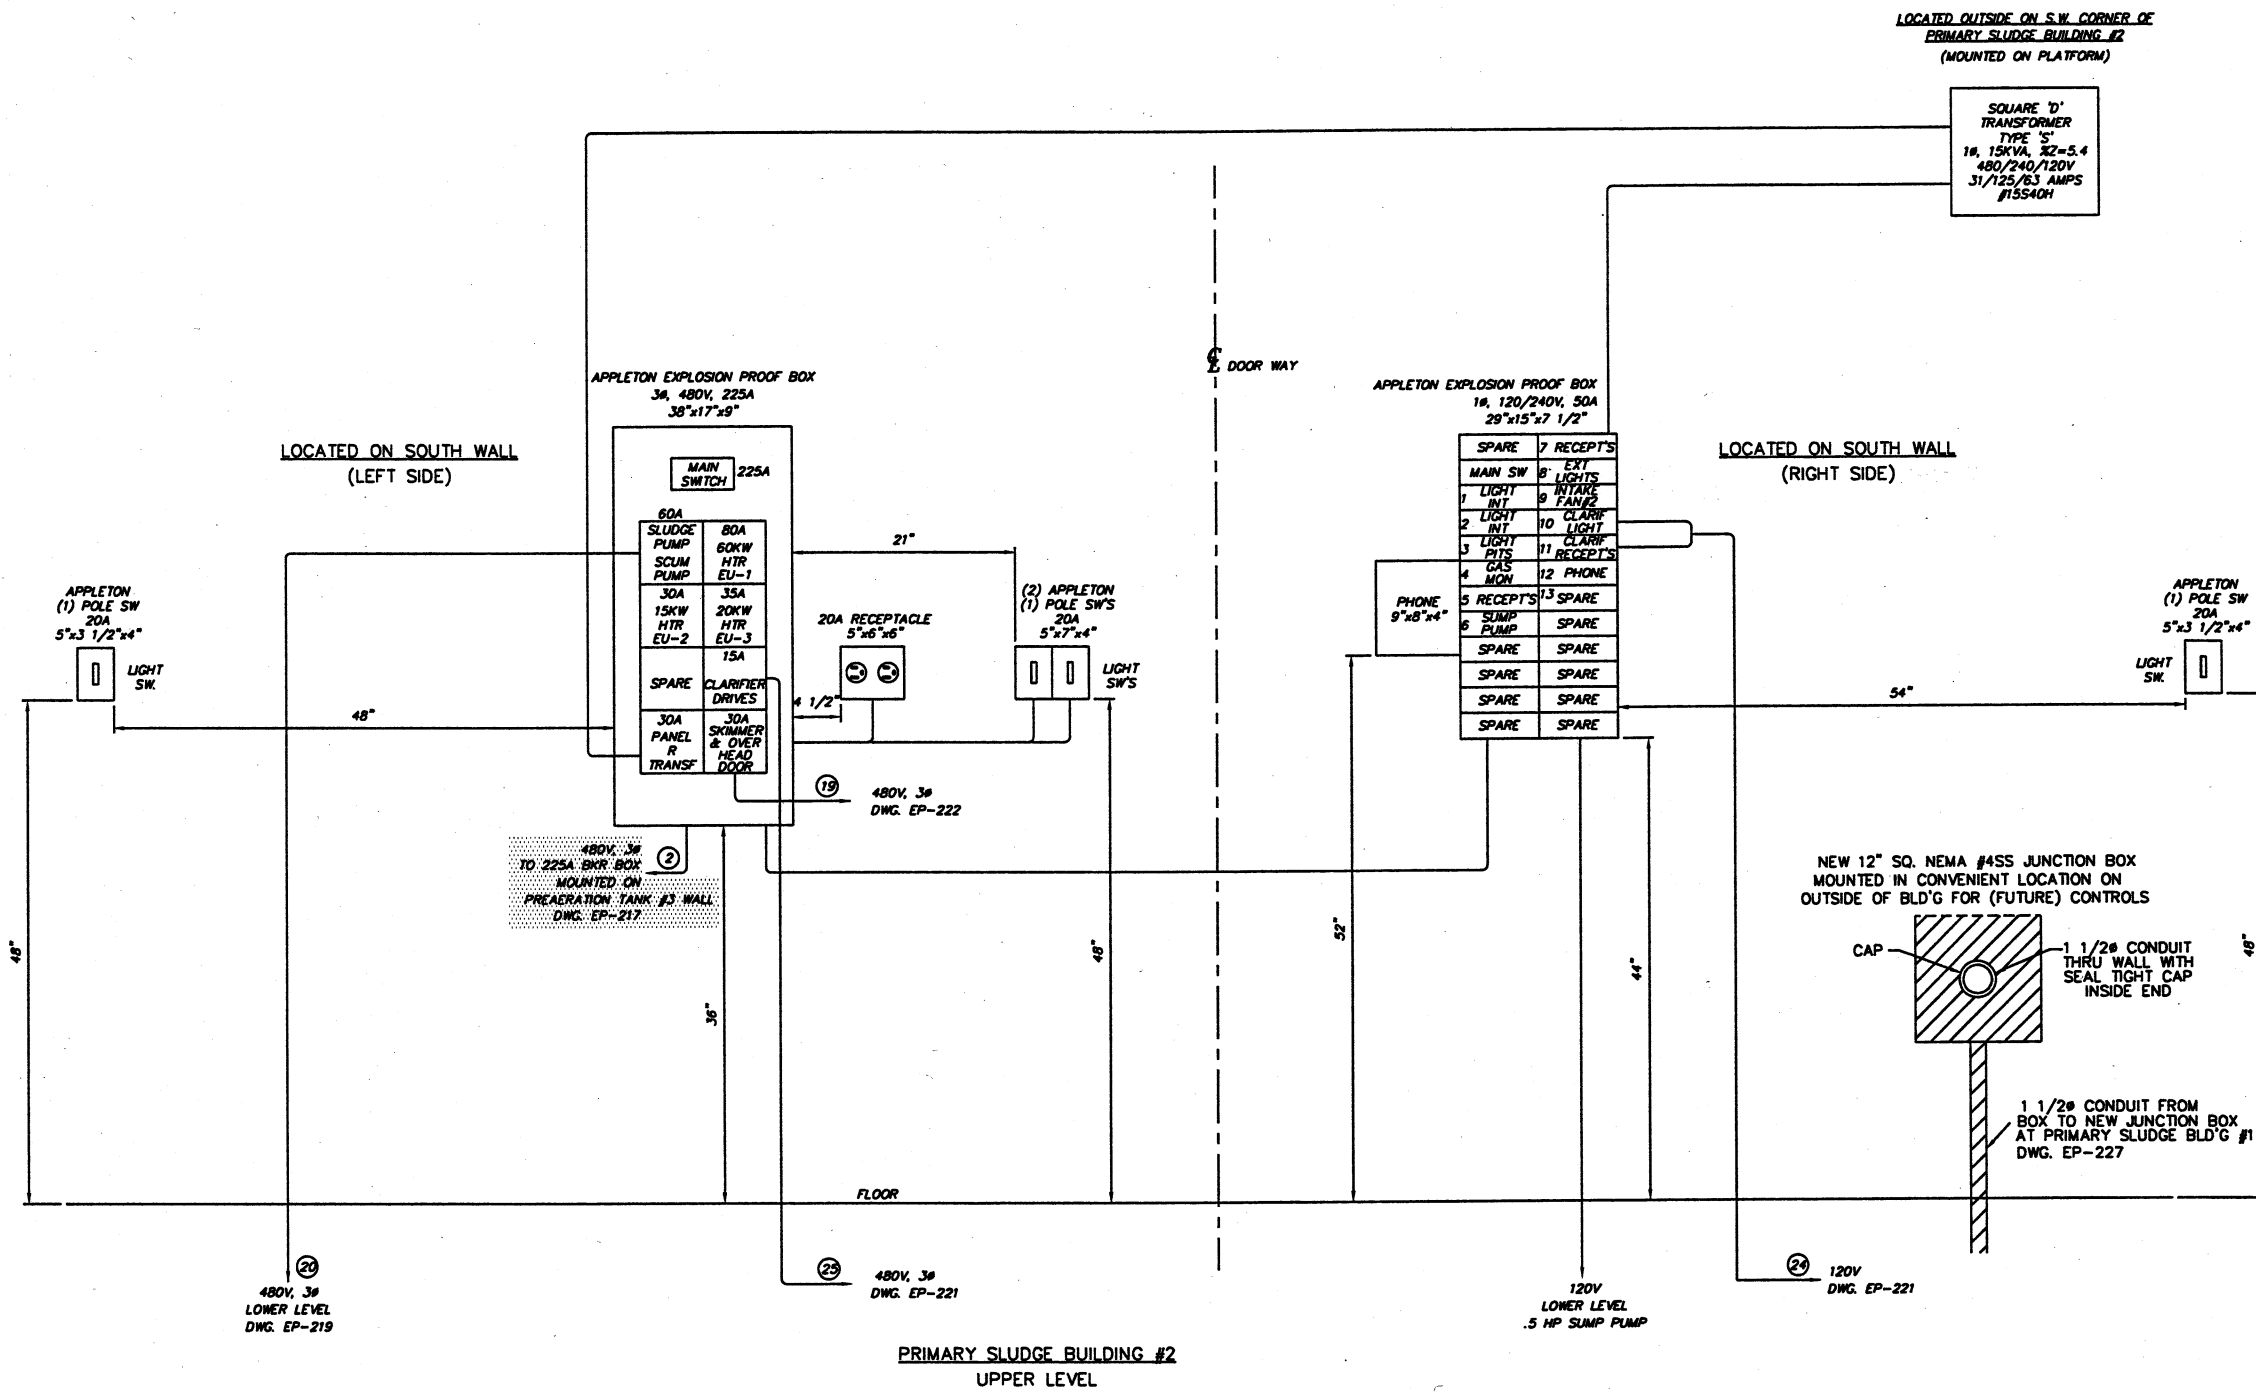

1. ITEMS FOR DEMOLITION
2. ITEMS FOR ADDITION

ヒ

CITY OF MASSILLON, OHIO

WWTP UPGRADE 2000
PRIMARY SLUDGE BLDG. #2 DEMOLITION PLAN

DESIGNED BY		REVISIONS			APP'D	
NO.	DESCRIPTIONS	DATE	BY			
STI/TSS						
DRAWN BY						
STI/RRR						
CHECKED BY						
STI/TSS						
APPROVED BY						
STI/23						

DESIGNED BY		REVISIONS			APP'D	
NO.	DESCRIPTIONS	DATE	BY			
STI/TSS						
DRAWN BY						
STI/RRR						
CHECKED BY						
STI/TSS						
APPROVED BY						
STI/23						



SEIFERT TECHNOLOGIES, INC.
MASSILLON, OHIO
5674 FIRST
CITY RD. S.E.

JOB NO.
E9031
DATE
5/17/00
SCALE
1/2" =
SHEET
EP218-D