


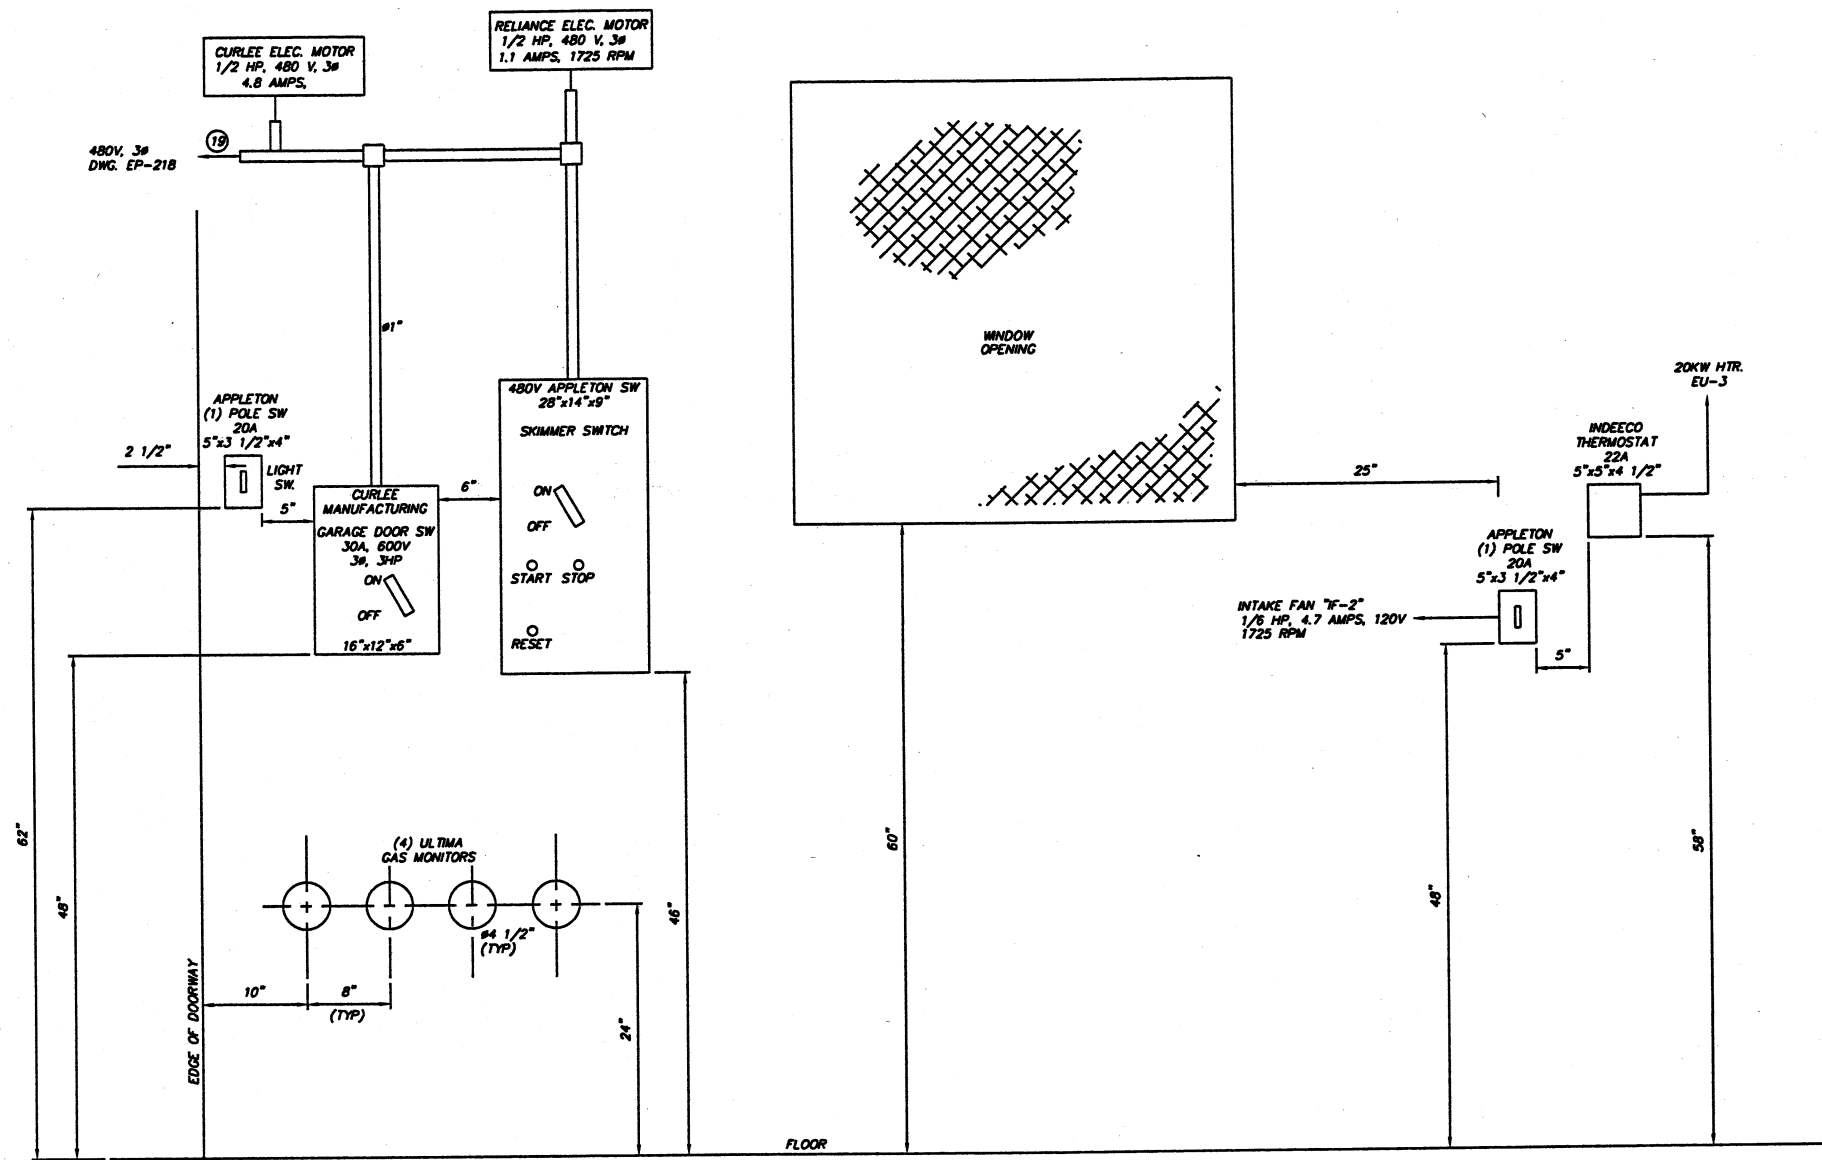

LOCATED ON MIDDLE WALL OF PRIMARY SLUDGE BUILDING #2
UPPER LEVEL LOOKING SOUTH

CTI ENVIRONMENTAL, INC.
ENGINEERS IN WATER AND EARTH SCIENCES
UNIONTOWN, OHIO

CITY OF MASSILLON, OHIO
WWTP UPGRADE 2000
TRANSFORMER "A2", SKIMMER & GARAGE DOOR SW LAYOUTS
PRIMARY SLUDGE BLDG. #2 (SKIMMER ROOM)

DESIGNED BY	DRAWN BY	CHECKED BY	APPROVED BY	REVISIONS		
				NO.	DESCRIPTIONS	DATE BY APP'D
STI/TSS	STI/RRR	STI/TSS	STI/RJL			

SEWER TECHNOLOGIES, INC.
1400 S. 10TH AVE.
#100
MILWAUKEE, WI 53214
TEL: 414.567.4100
FAX: 414.567.4101
R.J.L.

JOB NO.
E9031
DATE
2/15/01
SCALE
1 1/2" = 12"
SHEET
EP222