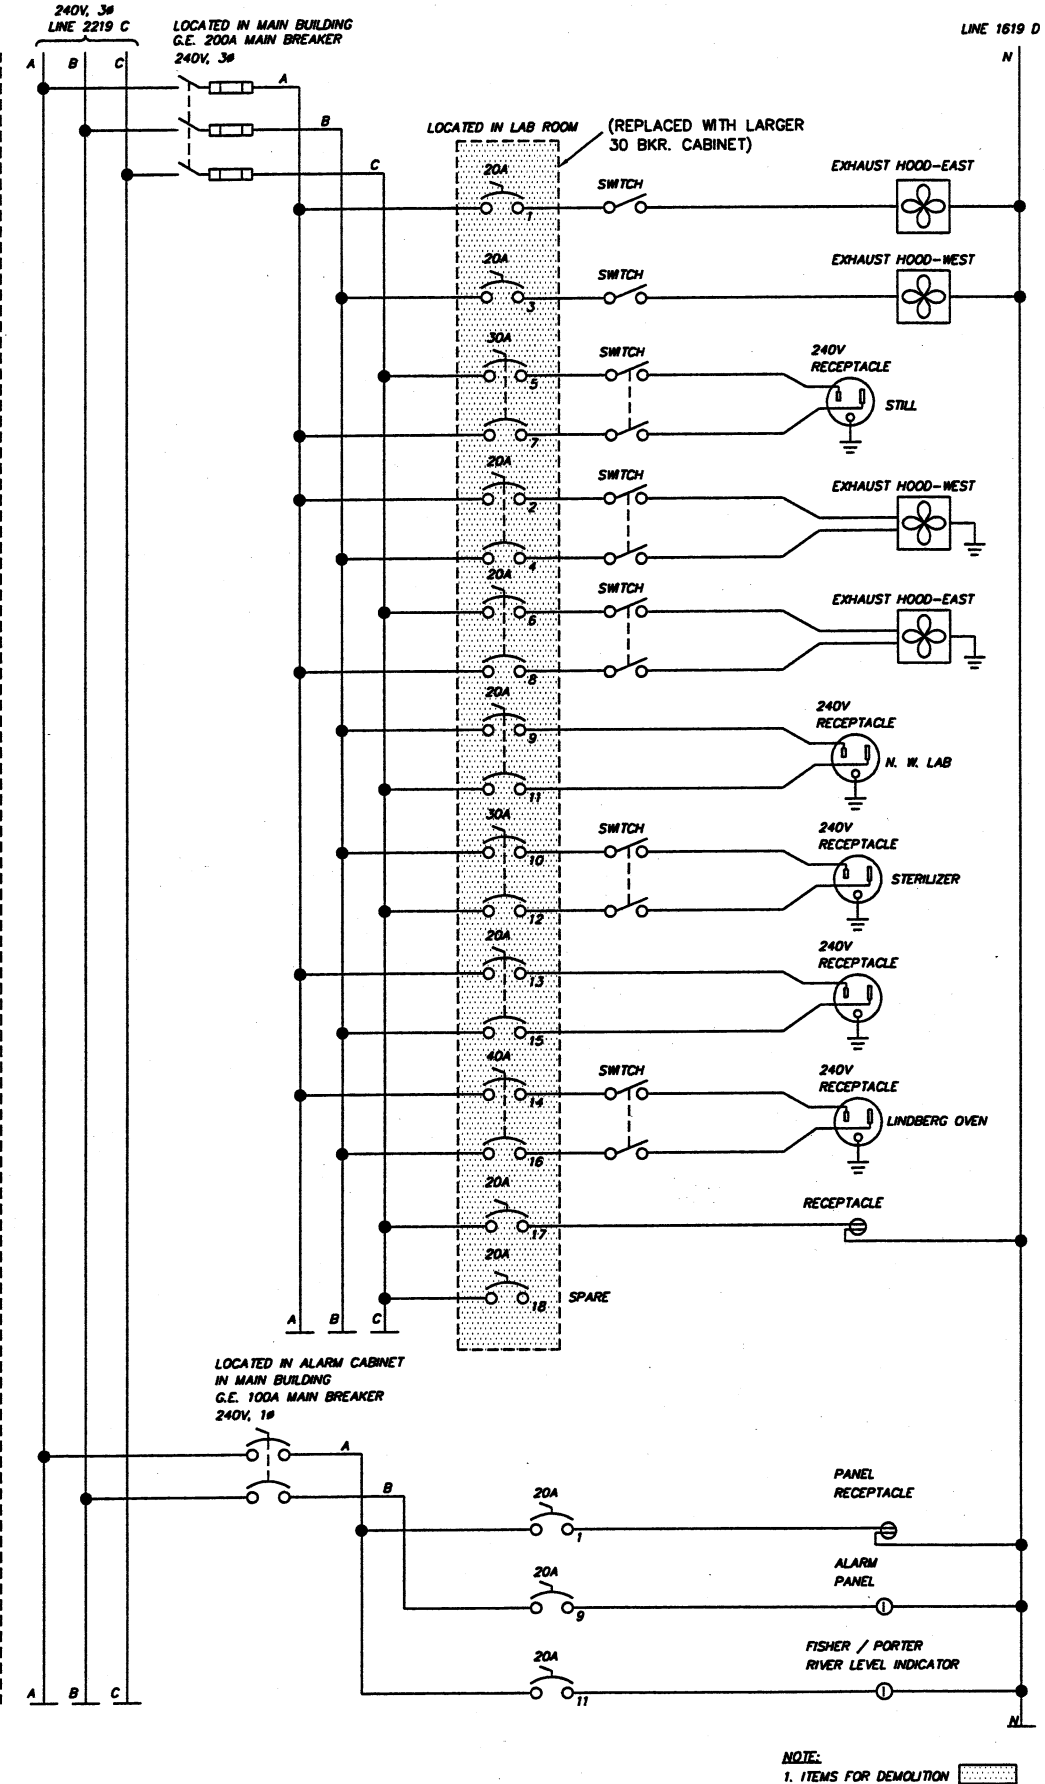
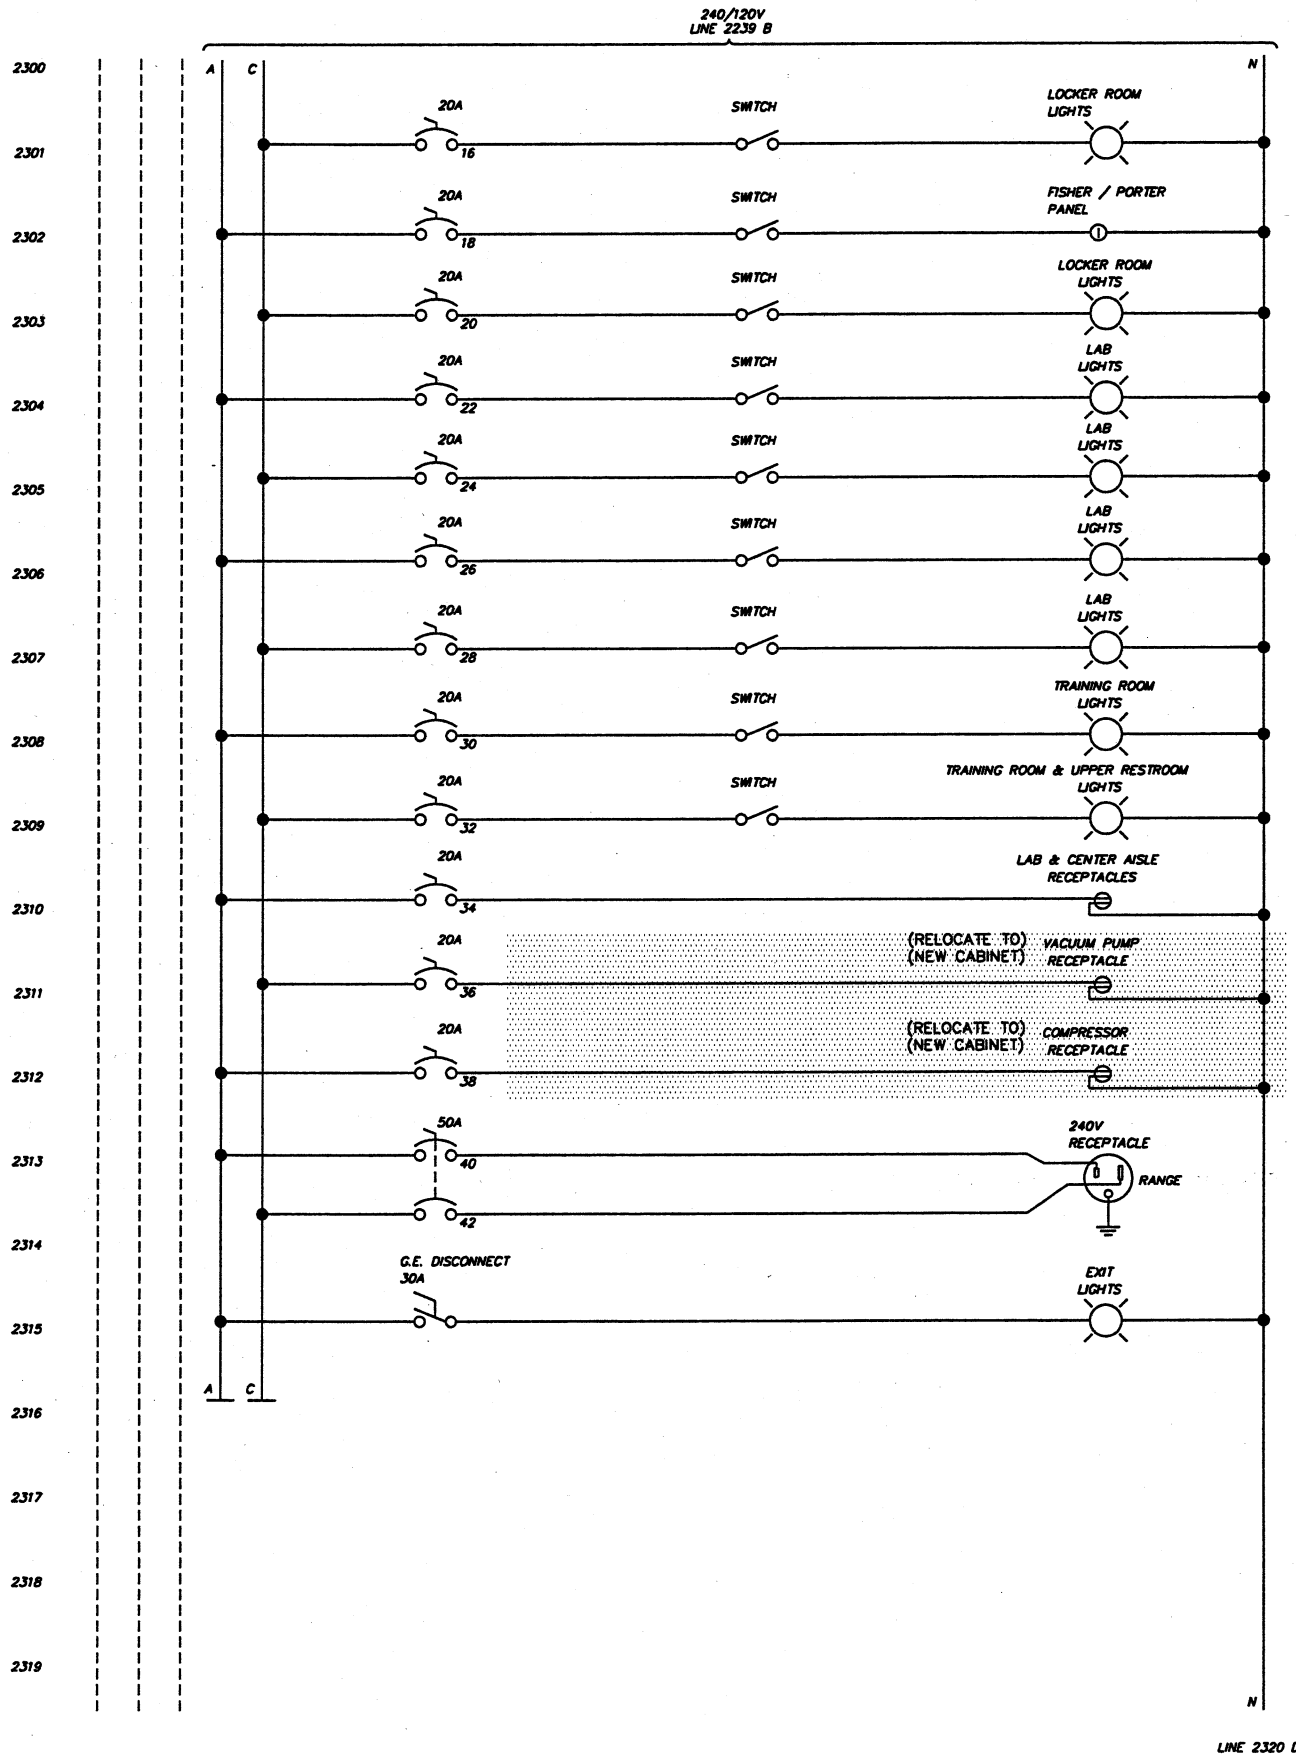


REVISIONS	NO.	DESCRIPTIONS	DATE	BY	APP'D

ENVIRONMENTAL, INC.
ENGINEERS IN WATER AND EARTH SCIENCES
UNIONTOWN, OHIO

CITY OF MASSILLON, OHIO
WWTP UPGRADE 2000
WIRING SCHEMATIC DEMOLITION PLAN

JOB NO. E9031
DATE 2/25/00
SCALE N/A
SHEET EP23-D