


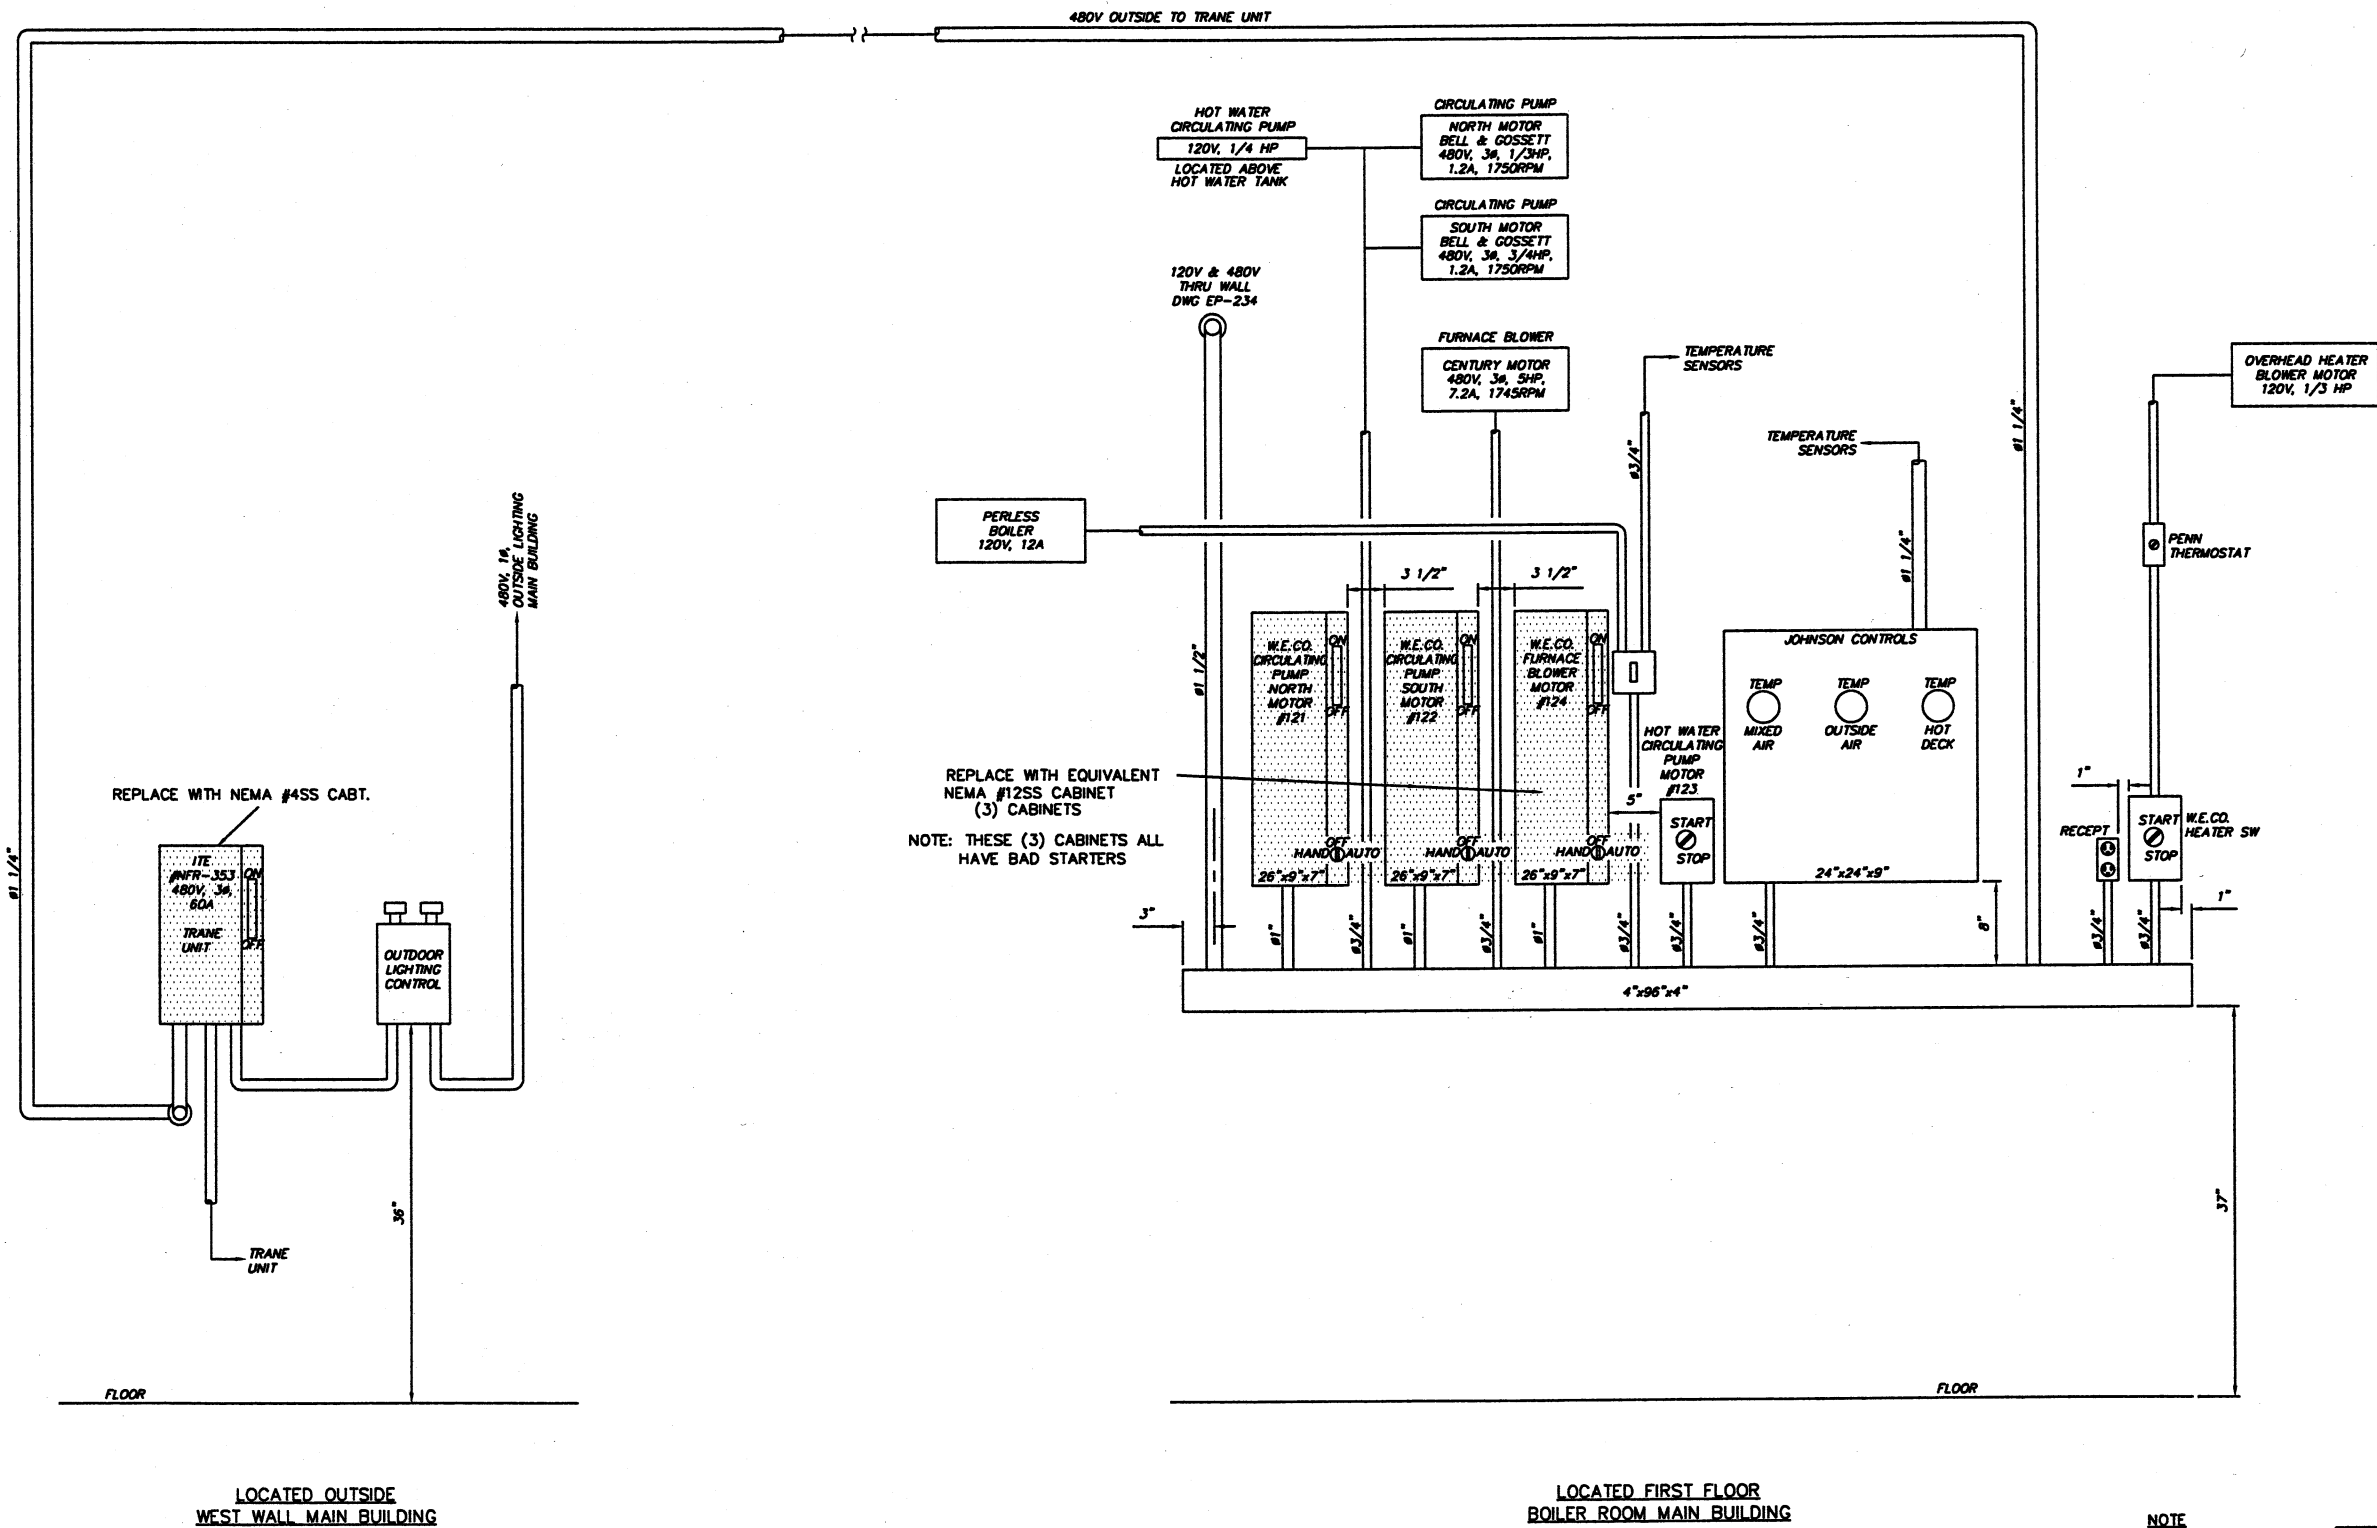

NOTE
1. ITEMS FOR DEMOLITION

ENVIRONMENTAL, INC.
ENGINEERS IN WATER AND EARTH SCIENCES
UNIONTOWN, OHIO



CITY OF MASSILLON, OHIO
WWTP UPGRADE 2000
MAIN BLDG. (BOILER ROOM) DEMOLITION PLAN

JOB NO.
E9031
DATE
07/17/00
SCALE
1 1/2" = 12"
SHEET
EP232-D

9031SPLE232D.DWG

DESIGNED BY	NO.	DESCRIPTIONS	DATE	BY	APP'D
STI/TSS					
DRAWN BY					
STI/RRR					
CHECKED BY					
STI/TSS					
APPROVED BY					
STI/R/L					

SEPTI TECHNOLOGIES, INC.
MASSILLON, OHIO
#5674