



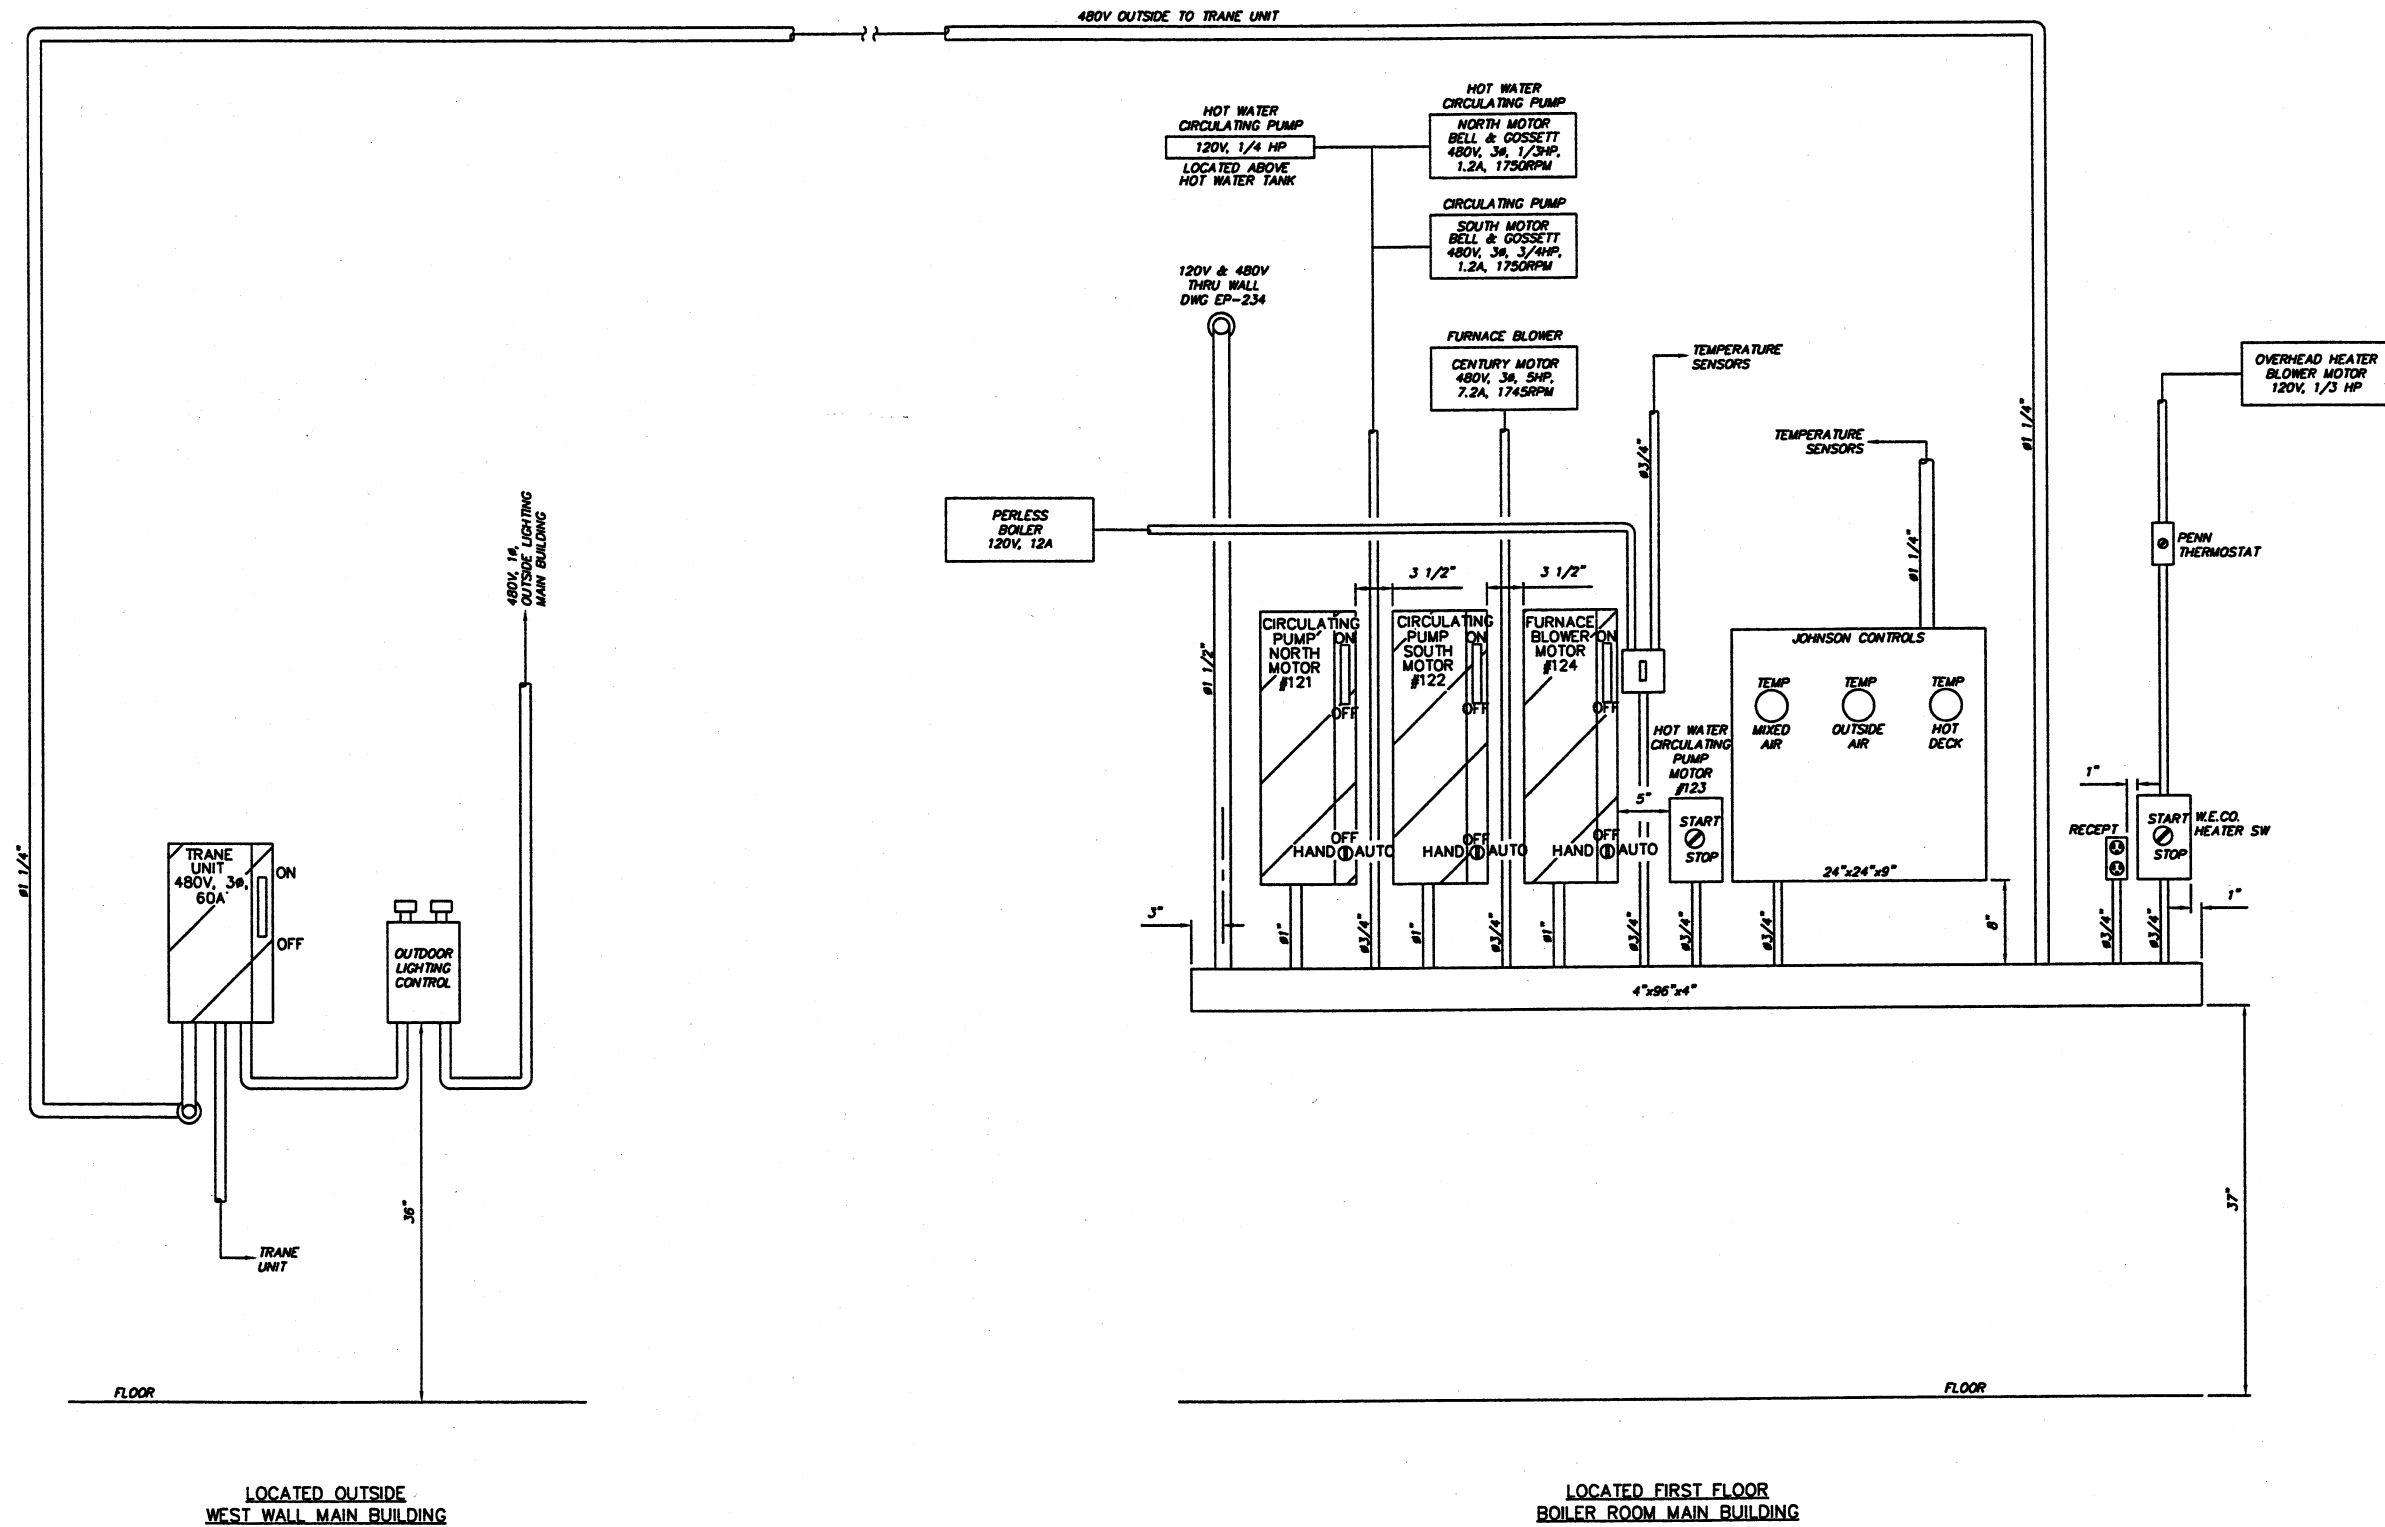

NOTE
1. ITEMS FOR ADDITION

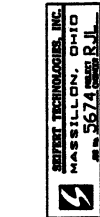

DESIGNED BY		REVISED	
STI/TSS	NO.	DESCRIPTIONS	DATE BY APPD
STI/RRR			
STI/TSS			
STI/RLL			

ENVIRONMENTAL, INC.
ELECTRICAL, MECHANICAL, AND EARTH SCIENCES
UNIONTOWN, OHIO

CITY OF MASSILLON, OHIO
WWTP UPGRADE 2000
TR "A2", PUMP, BLOWER, & MISC CONTROL LAYOUTS
MAIN BLDG. (BOILER ROOM)

JOB NO. E9031
DATE 2/15/01
SCALE 1 1/2" = 12"
SHEET EP232