


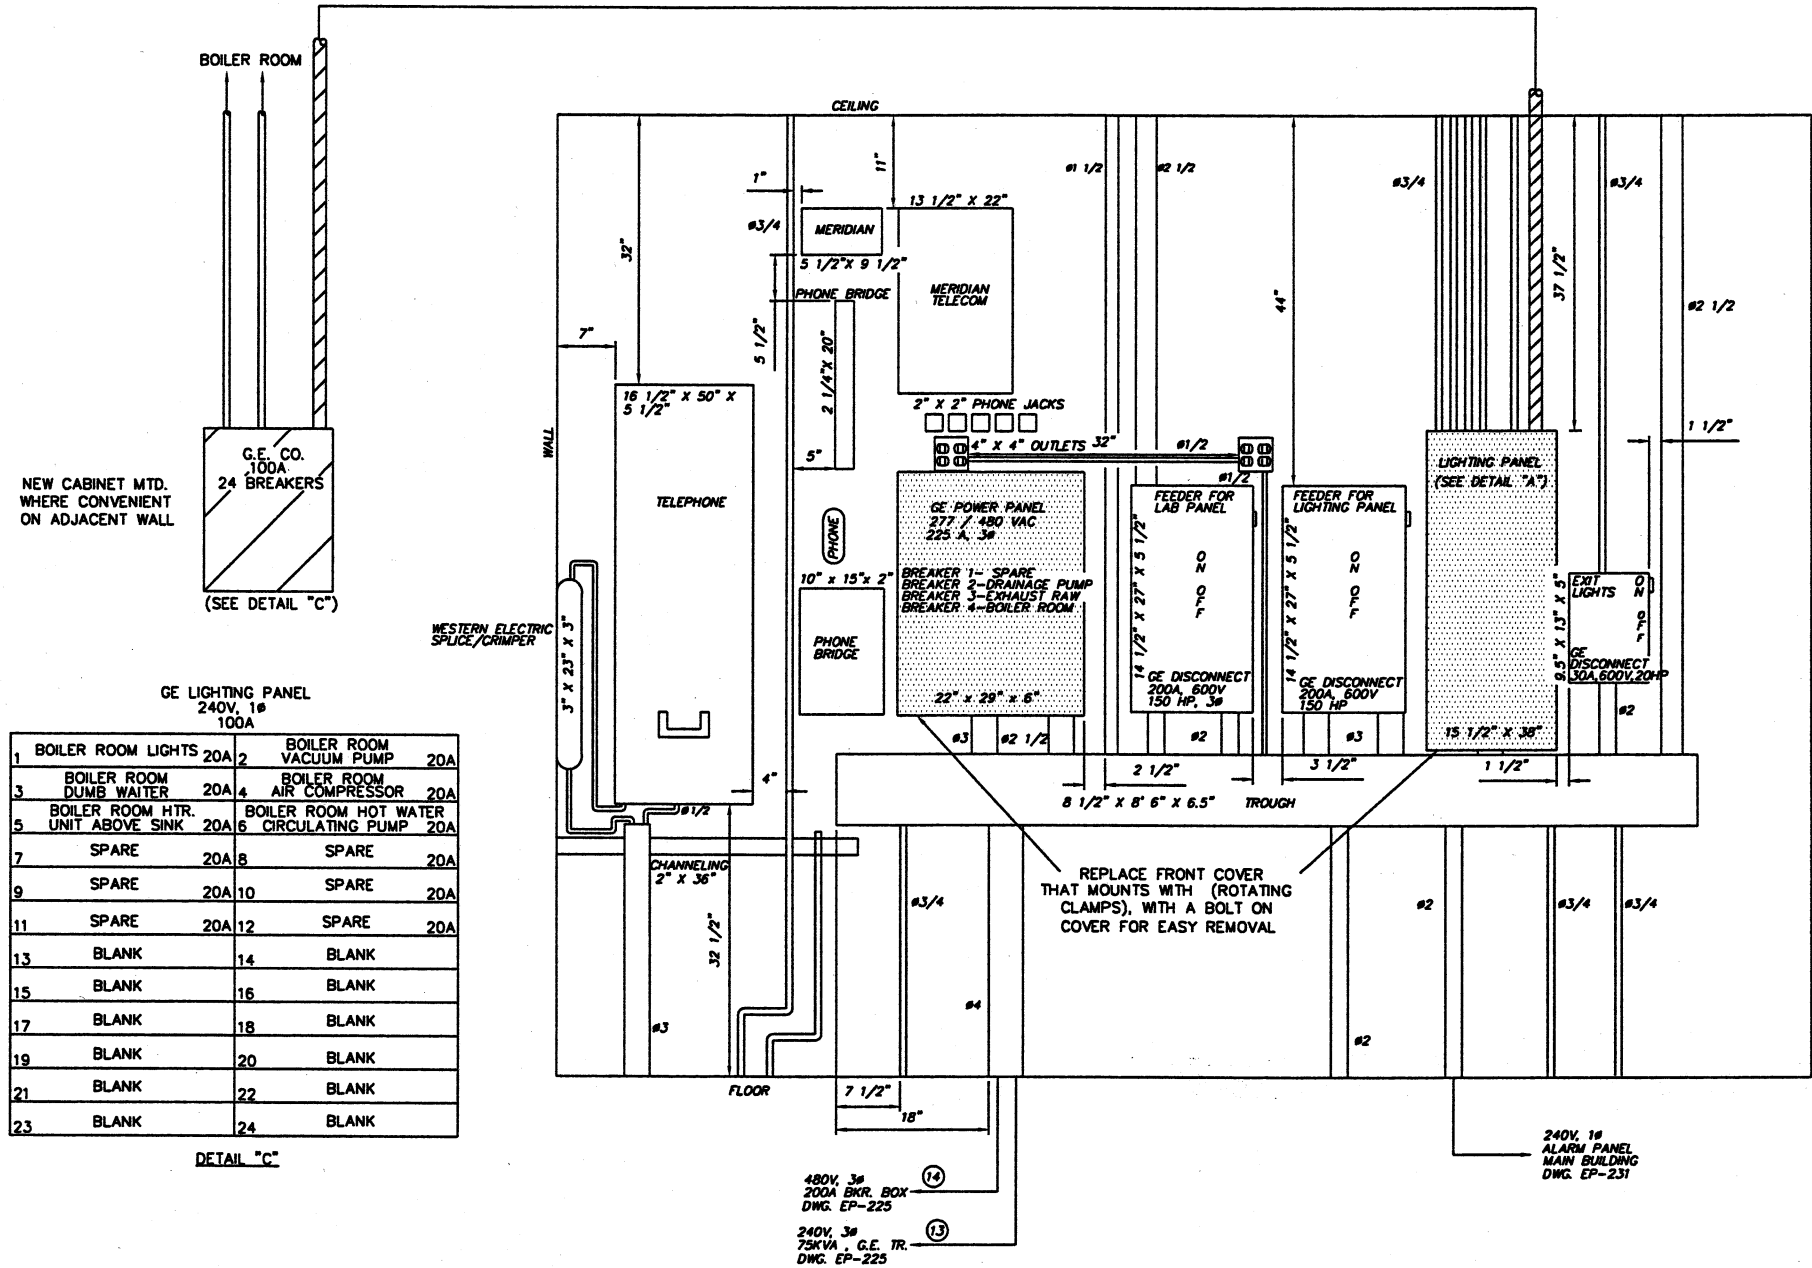

GE LIGHTING PANEL
240V, 1Ø
100A


1 BOILER ROOM LIGHTS	20A	2 BOILER ROOM VACUUM PUMP	20A
3 BOILER ROOM DUMB WAITER	20A	4 BOILER ROOM AIR COMPRESSOR	20A
5 BOILER ROOM HTR. UNIT ABOVE SINK	20A	6 BOILER ROOM HOT WATER CIRCULATING PUMP	20A
7 SPARE	20A	8 SPARE	20A
9 SPARE	20A	10 SPARE	20A
11 SPARE	20A	12 SPARE	20A
13 BLANK		14 BLANK	
15 BLANK		16 BLANK	
17 BLANK		18 BLANK	
19 BLANK		20 BLANK	
21 BLANK		22 BLANK	
23 BLANK		24 BLANK	

DETAIL "C"

EXISTING LAB PANEL

1 EXHAUST HOOD - EAST	20A	2 EXHAUST HOOD FAN	
3 EXHAUST HOOD - WEST	20A	4 WEST	20A
5 STILL		6 EXHAUST HOOD FAN	
7 240V OUTLET	30A	8 EAST	20A
9 N.W. LAB	20A	10 STERILIZER	
11 240V	20A	12 LINDBERG	30A
13 OUTLET	20A	14 OVEN	40A
15 120V - OUTLET	20A	16 SPARE	20A
17		18	

DETAIL "B"

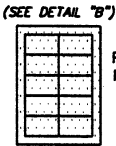

LAB PANEL
LOCATED IN LAB ROOM
(MAIN BUILDING)

REPLACE WITH G.E. CO.
NEMA #12SS CABINET
150A, 240V, 1Ø
30 BREAKERS

GE LIGHTING PANEL
240V, 1Ø
225A

1 DRYER	2 LOBBY LIGHTS	20A
3 30A	4 ASSISTANT SUPT. OFFICE	20A
5 BOILER ROOM LIGHTS	6 ENTRANCE LIGHTS & OUTLETS	20A
7 DUMB WAITER	8 SECRETARY OFFICE LIGHTS	20A
9 KITCHEN OUTLETS & TELEPHONE SYSTEM	10 SUPT. OFFICE LIGHTS	20A
11 VENDING ROOM OUTLETS	12 STAIRWAY & VENDING ROOM OUTLETS	20A
13 BASEMENT LIGHTS & SUMP	14 PUMP ROOM LIGHTS	20A
15 EAST WALL OUTLETS 1ST FLOOR	16 LOCKER ROOM LIGHTS	20A
17 WEST WALL OUTLETS 1ST FLOOR	18 FISHER PORTER PANEL	20A
19 RADIO OUTLETS	20 LOCKER ROOM LIGHTS	20A
21 ASST. SUPT. OUTLETS & WATER COOLER	22 LAB LIGHTS	20A
23 KITCHEN LIGHTS	24 LAB LIGHTS	20A
25 UTCHEN & VENDING ROOM LIGHTS	26 LAB LIGHTS	20A
27 LAB LIGHTS	28 LAB LIGHTS	20A
29 TRAINING ROOM OUTLETS	30 TRAINING ROOM LIGHTS	20A
31 LAB OUTLETS	32 TRAINING ROOM LIGHTS & UPPER RESTROOM	20A
33 LAB OUTLETS	34 LAB OUTLETS & CENTER AISLE	20A
35 LAB OUTLETS	36 VACUUM PUMP	20A
37 LAB OUTLETS	38 COMPRESSOR	20A
39 WOMENS LOUNGE	40 RANGE	
41 STORAGE ROOM	42	50A

DETAIL "A"

NEW LAB PANEL 150 AMP

1 EXHAUST HOOD-EAST	20A	2 EXHAUST HOOD FAN	
3 EXHAUST HOOD-WEST	20A	4 WEST	20A
5 STILL		6 EXHAUST HOOD FAN	
7 240V OUTLET	30A	8 EAST	20A
9 N.W. LAB	20A	10 STERILIZER	
11 240V	20A	12 LINDBERG	30A
13 OUTLET	20A	14 OVEN	40A
15 120V - OUTLET	20A	16 SPARE	20A
17 BLANK		18 BLANK	
19 BLANK		20 BLANK	
21 BLANK		22 BLANK	
23 BLANK		24 BLANK	
25 BLANK		26 BLANK	
27 BLANK		28 BLANK	
29 BLANK		30 BLANK	

DETAIL "B"

NOTE
1. ITEMS FOR DEMOLITION
2. ITEMS FOR ADDITION

ENVIRONMENTAL, INC.
ENGINEERS IN WATER AND EARTH SCIENCES
UNIONTOWN, OHIO

CITY OF MASSILLON, OHIO
WWTP UPGRADE 2000
MAIN BLDG. (FIRST FLOOR) CABINETS DEMOLITION PLAN

REVISIONS

NO.	DESCRIPTIONS	DATE	BY	APP'D

DESIGNED BY
ST/TSS

DRAWN BY
ST/ELG

CHECKED BY
ST/TSS

APPROVED BY
ST/R/L

JOB NO.
E9031

DATE
1/5/00

SCALE
1"=10"

SHEET
EP234-D