


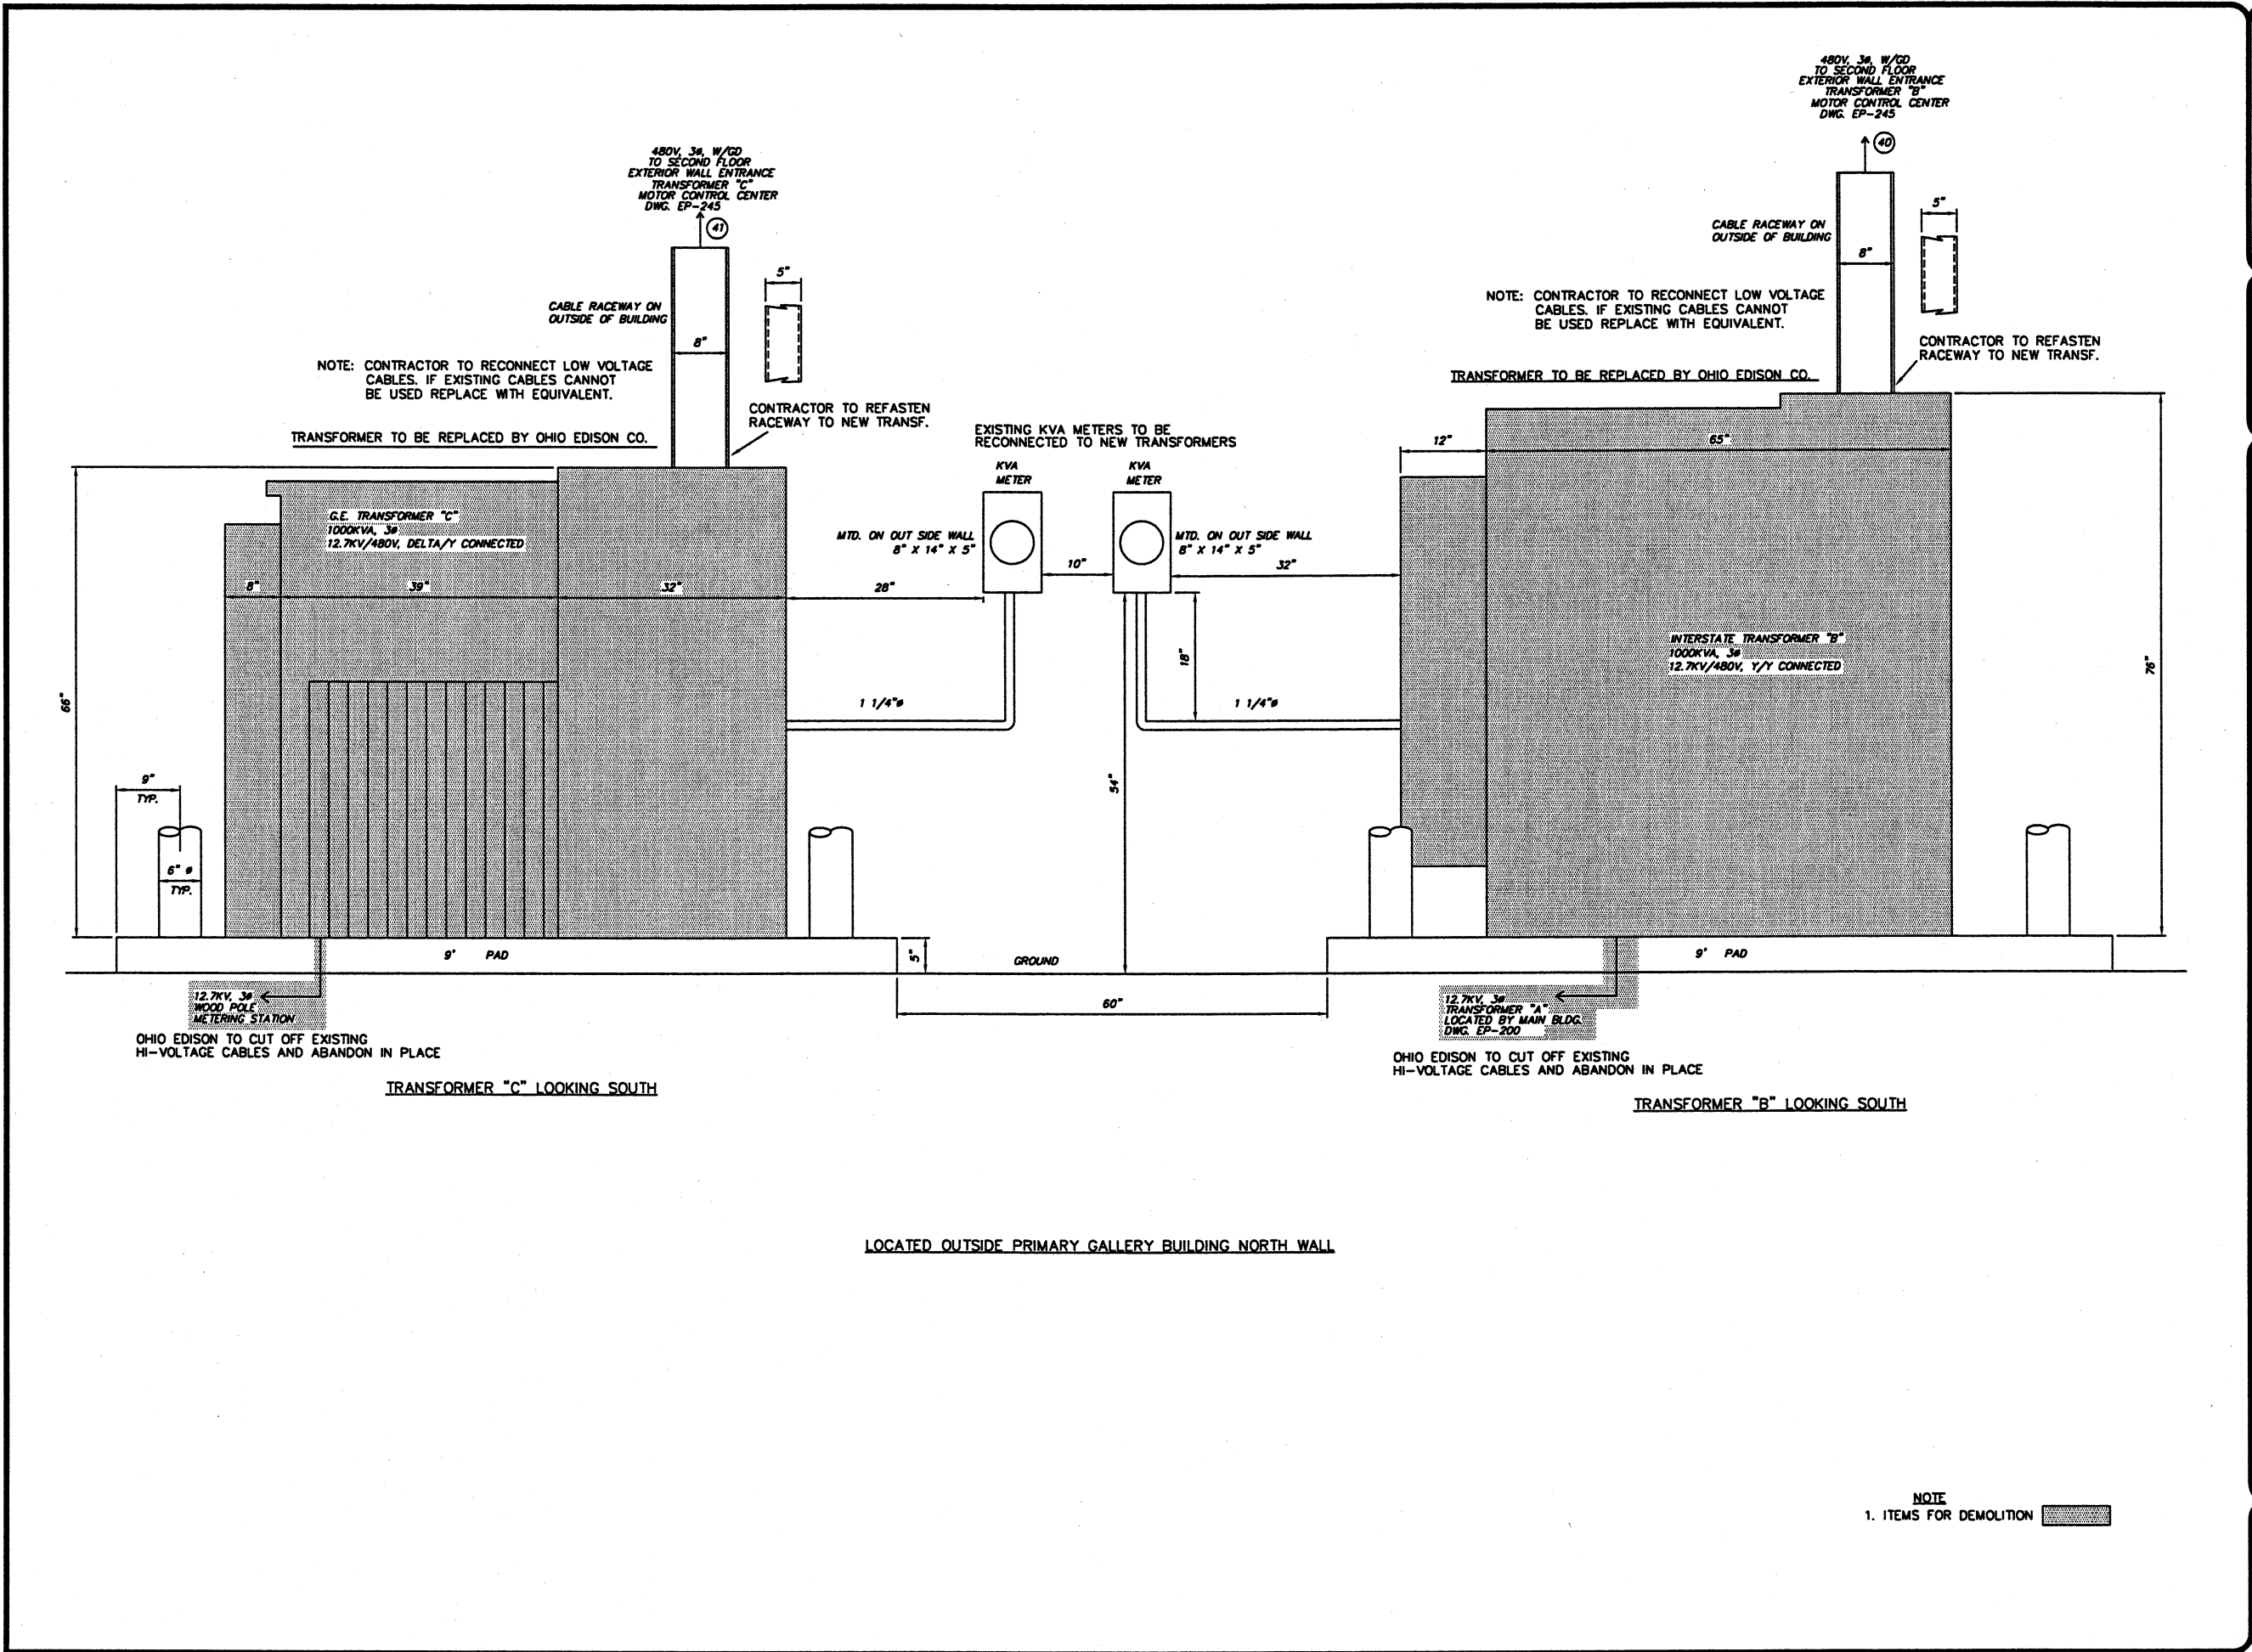

ENVIRONMENTAL, INC.
CITY OF MASSILLON, OHIO
WWTP UPGRADE 2000
LAYOUT TRANSFORMERS "B" & "C" DEMOLITION PLAN

DESIGNED BY
STI/TSS

DRAWN BY
STI/ELG

CHECKED BY
STI/TSS

APPROVED BY
STI/R/L

REVISIONS

NO.	DESCRIPTIONS	DATE	BY	APP'D

ENVIRONMENTAL, INC.
CITY OF MASSILLON, OHIO
WWTP UPGRADE 2000
LAYOUT TRANSFORMERS "B" & "C" DEMOLITION PLAN

JOB NO.
E9031

DATE
5/25/00

SCALE
1"=10"

SHEET
EP240-D