


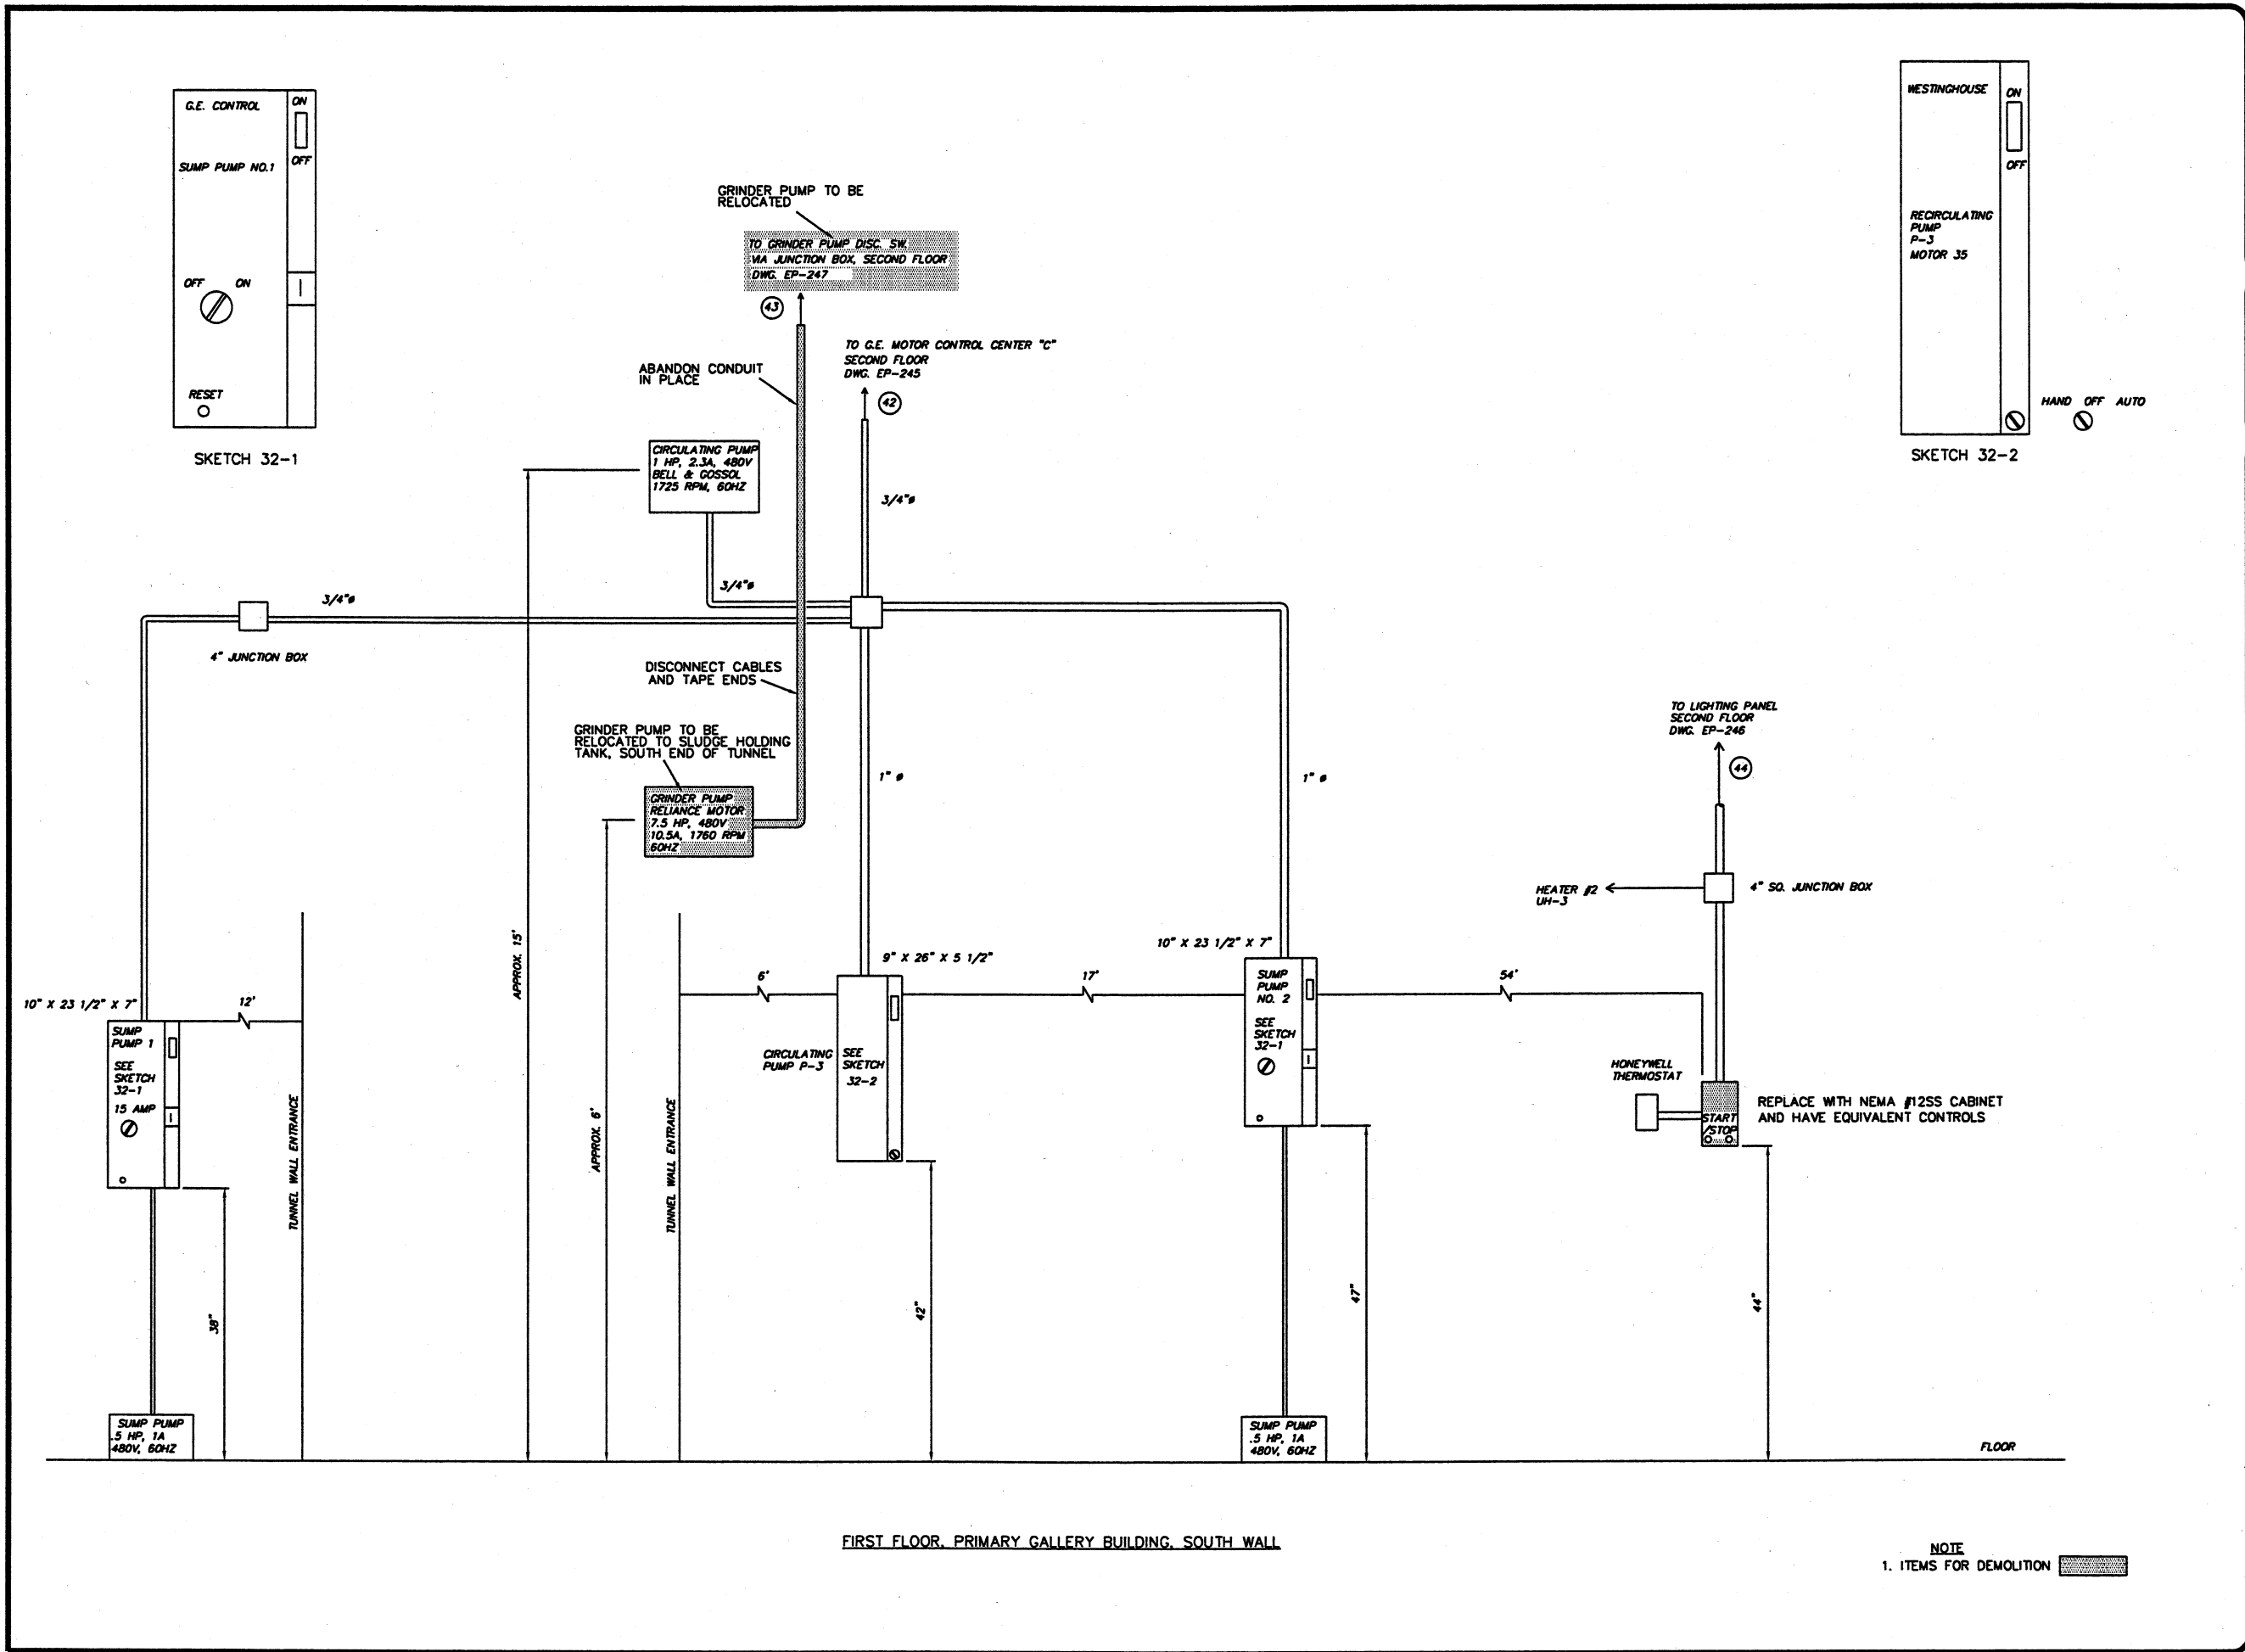

DESIGNED BY STI/TSS		REVISIONS		DATE		BY		APP'D	
DRAWN BY STI/ELG		DESCRIPTIONS							
CHECKED BY STI/TSS		NO.							
APPROVED BY STI/R/L									

ENVIRONMENTAL, INC.
ENGINEERS, WATER AND EARTH SCIENCES
UNIONTOWN, OHIO

CITY OF MASSILLON, OHIO
WWTP UPGRADE 2000
PRIMARY GALLERY DEMOLITION PLAN

JOB NO.
E9031

DATE
8/17/00

SCALE
1"=10'

SHEET
EP241-D

9031SPLE241D.DWG