


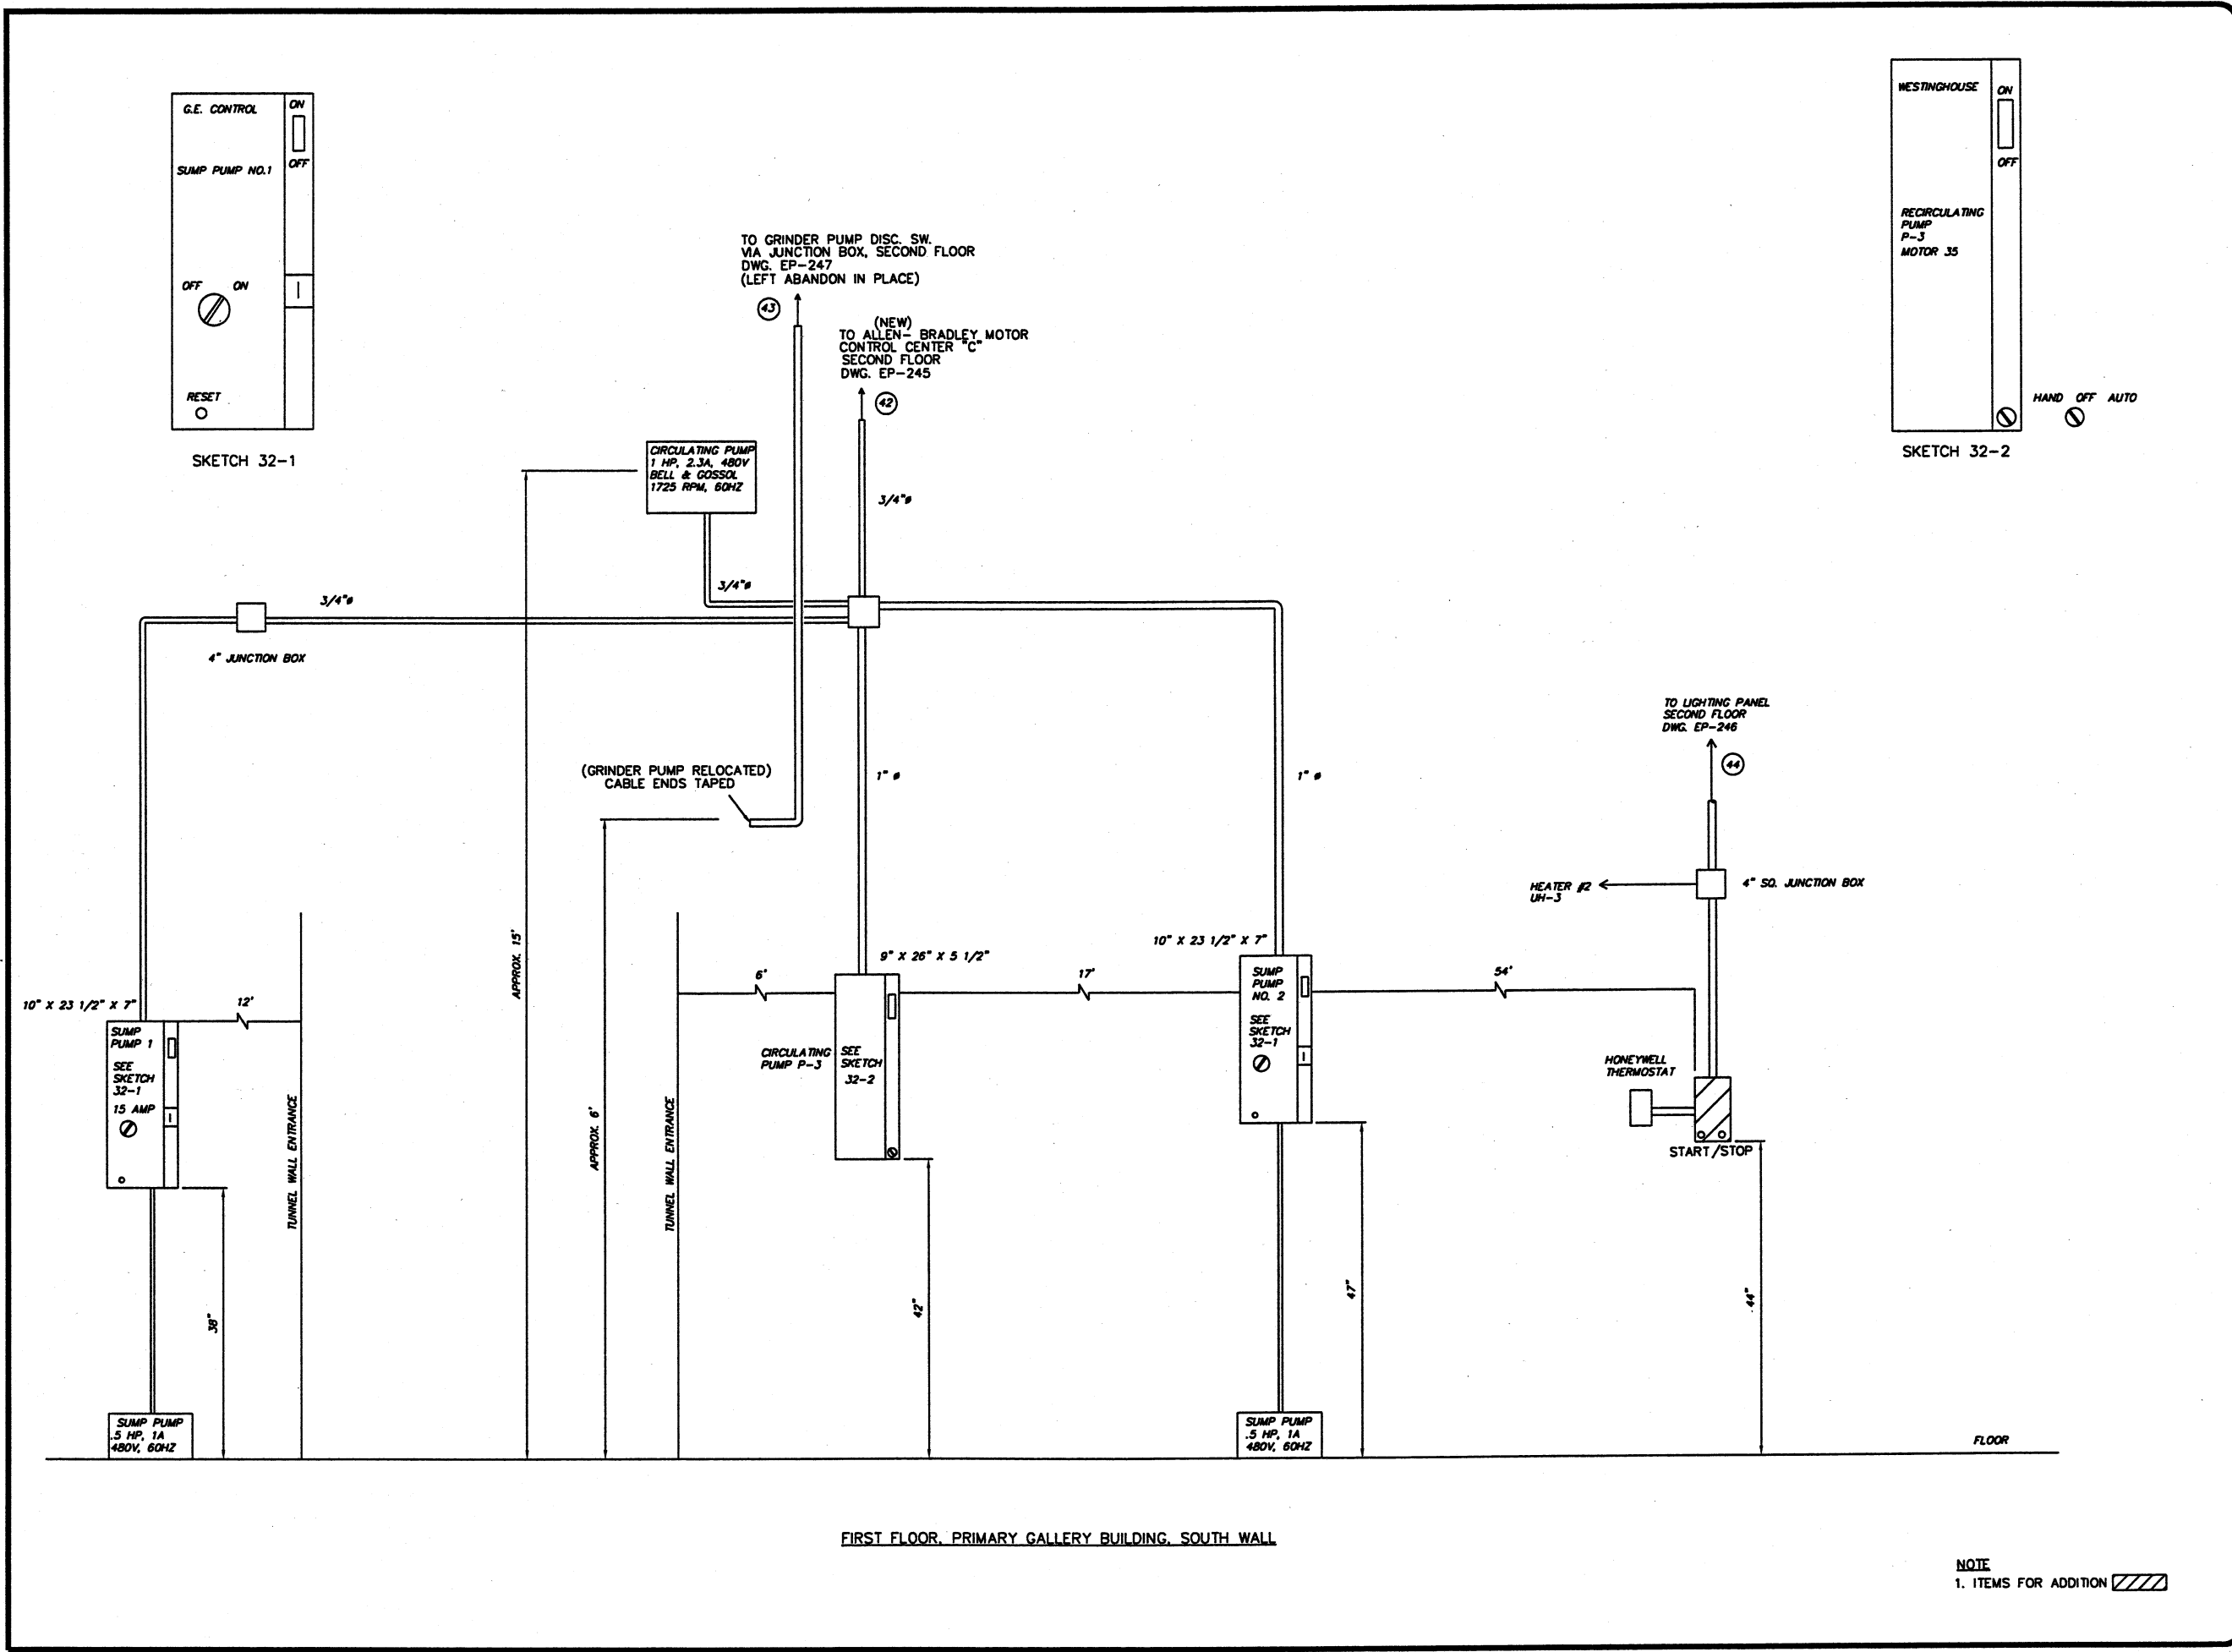

NOTE
1. ITEMS FOR ADDITION

DESIGNED BY
STI/TSS

ENVIRONMENTAL, INC.
ENGINEERING WATER AND EARTH SCIENCES
UNIONTOWN, OHIO

CITY OF MASSILLON, OHIO
WWTP UPGRADE 2000
TR'S "B & C", SUMP PUMP & RECIRC PUMP LAYOUTS
PRIMARY GALLERY BLDG.

JOB NO.
E9031

DATE
2/15/01

SCALE
1"=10'

SHEET
EP241

REVISIONS

NO.	DESCRIPTIONS	DATE	BY	APP'D

