


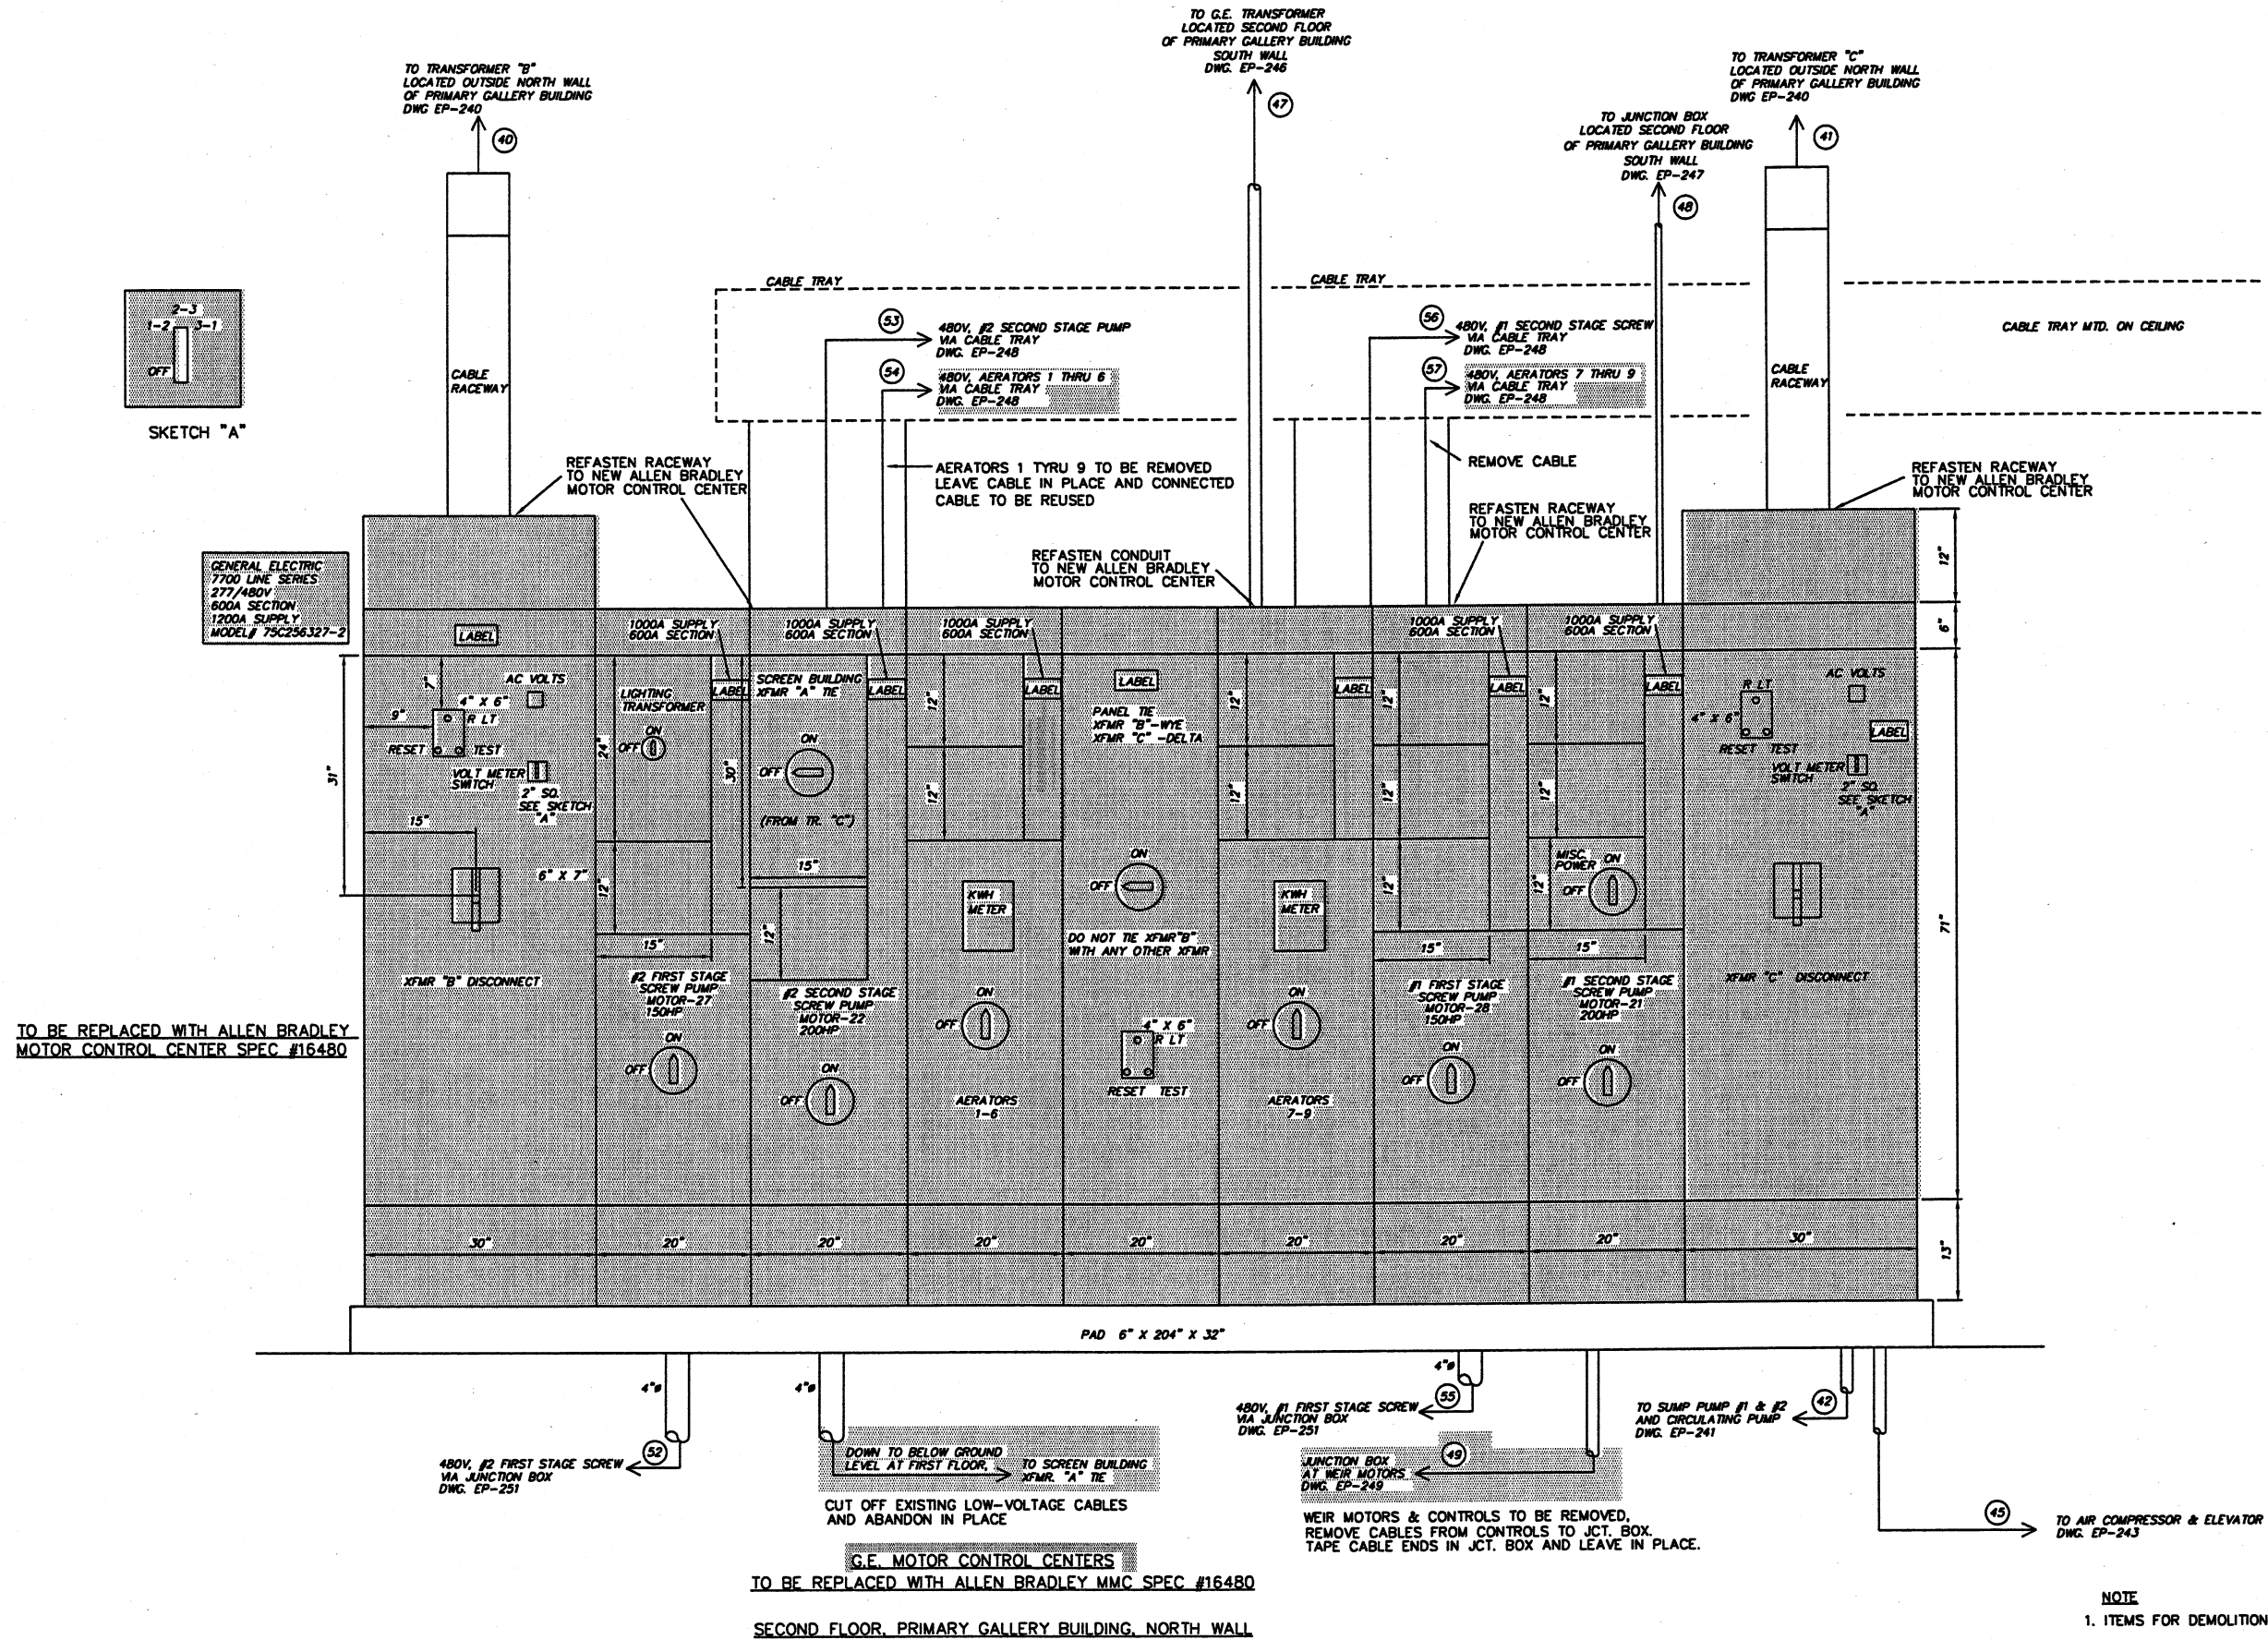

DESIGNED BY	NO.	DATE	BY	APP'D
STI/TSS				
DRAWN BY				
STI/TSS				
CHECKED BY				
STI/TSS				
APPROVED BY				
STI/R/L				

ENVIRONMENTAL, INC.
WATER AND EARTH SCIENCES
UNIONTOWN, OHIO



CITY OF MASSILLON, OHIO
WWTP UPGRADE 2000
PRIMARY GALLERY MCC "B" & "C" DEMOLITION PLAN

JOB NO.	E9031
DATE	3/24/00
SCALE	1"=10'
SHEET	EP245-D