



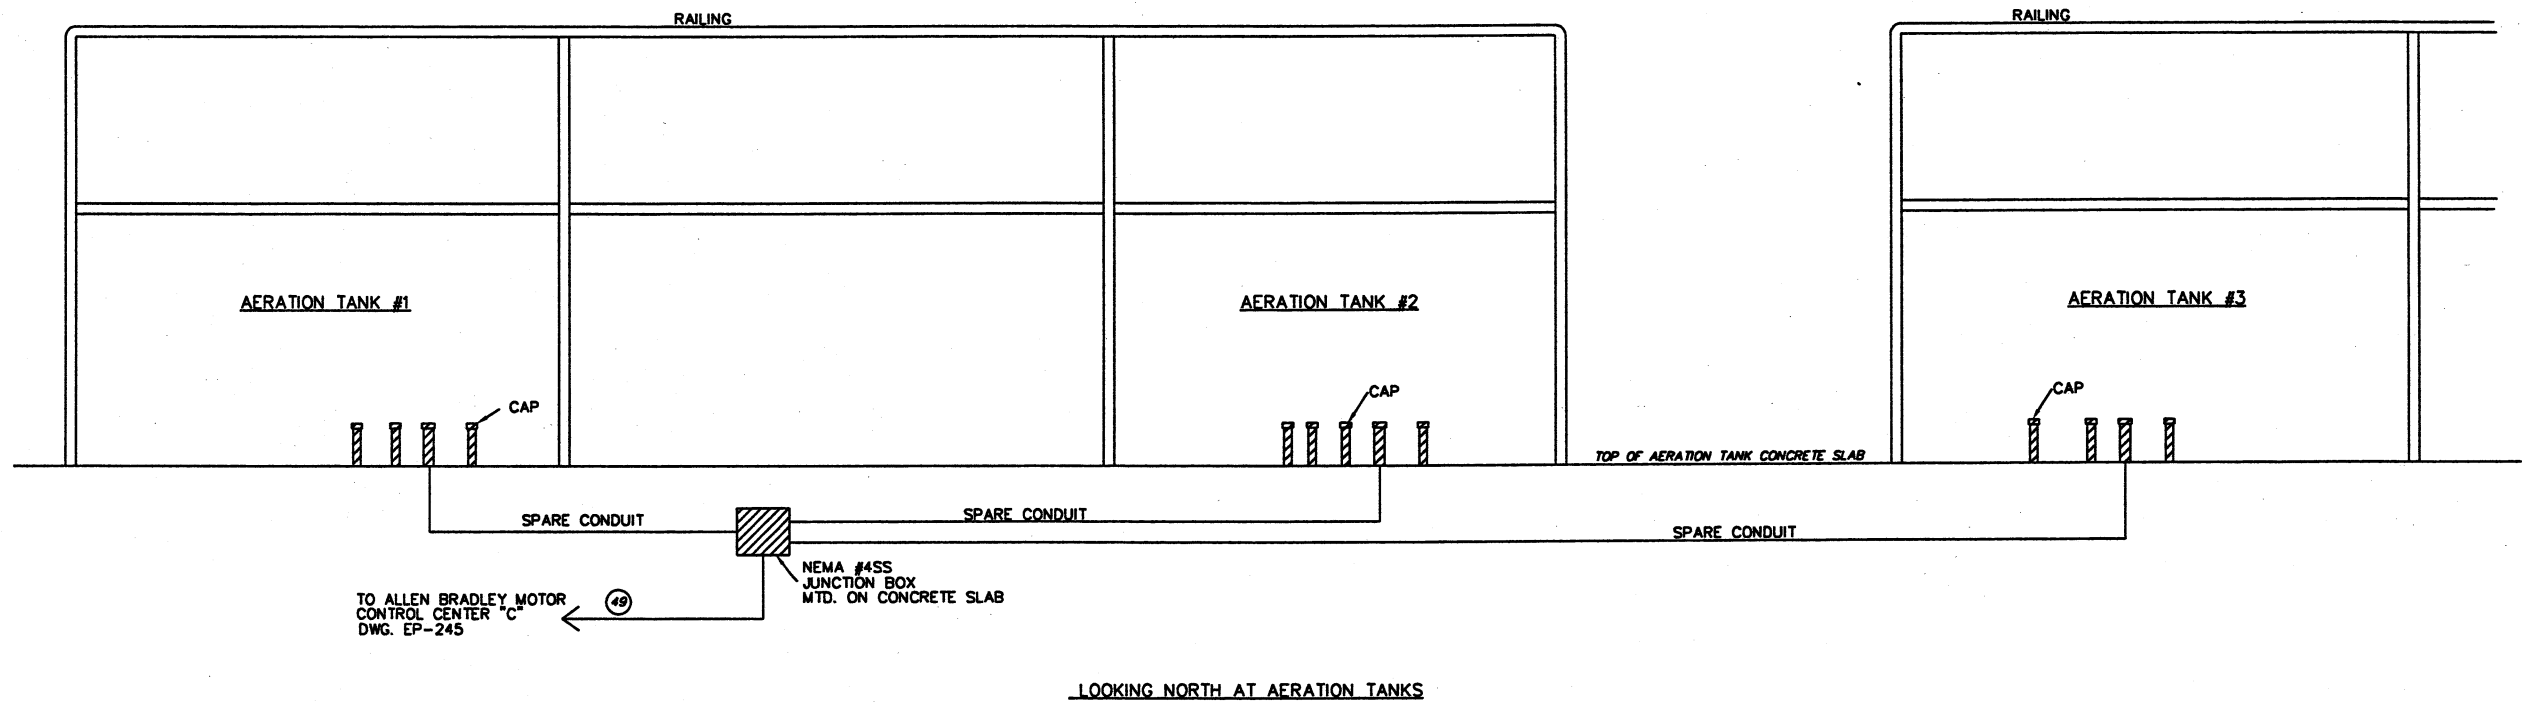

NOTE
1. ITEMS FOR ADDITION

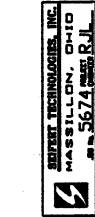

REVISIONS			
NO.	DESCRIPTIONS	DATE	BY

ENVIRONMENTAL, INC.
ENGINEERS IN WATER AND EARTH SCIENCES
UNIONTOWN, OHIO

DESIGNED BY
STI/TSS

DRAWN BY
STI/TSS

CHECKED BY
STI/TSS

APPROVED BY
STI/RLL

CTI
CITY OF MASSILLON, OHIO
WWTP UPGRADE 2000
TRANSFORMERS "B & C" JUNCTION BOX LAYOUT
AERATION TANK WALL

JOB NO. E9031
DATE 2/15/01
SCALE 1 1/2" = 12"
SHEET EP249