


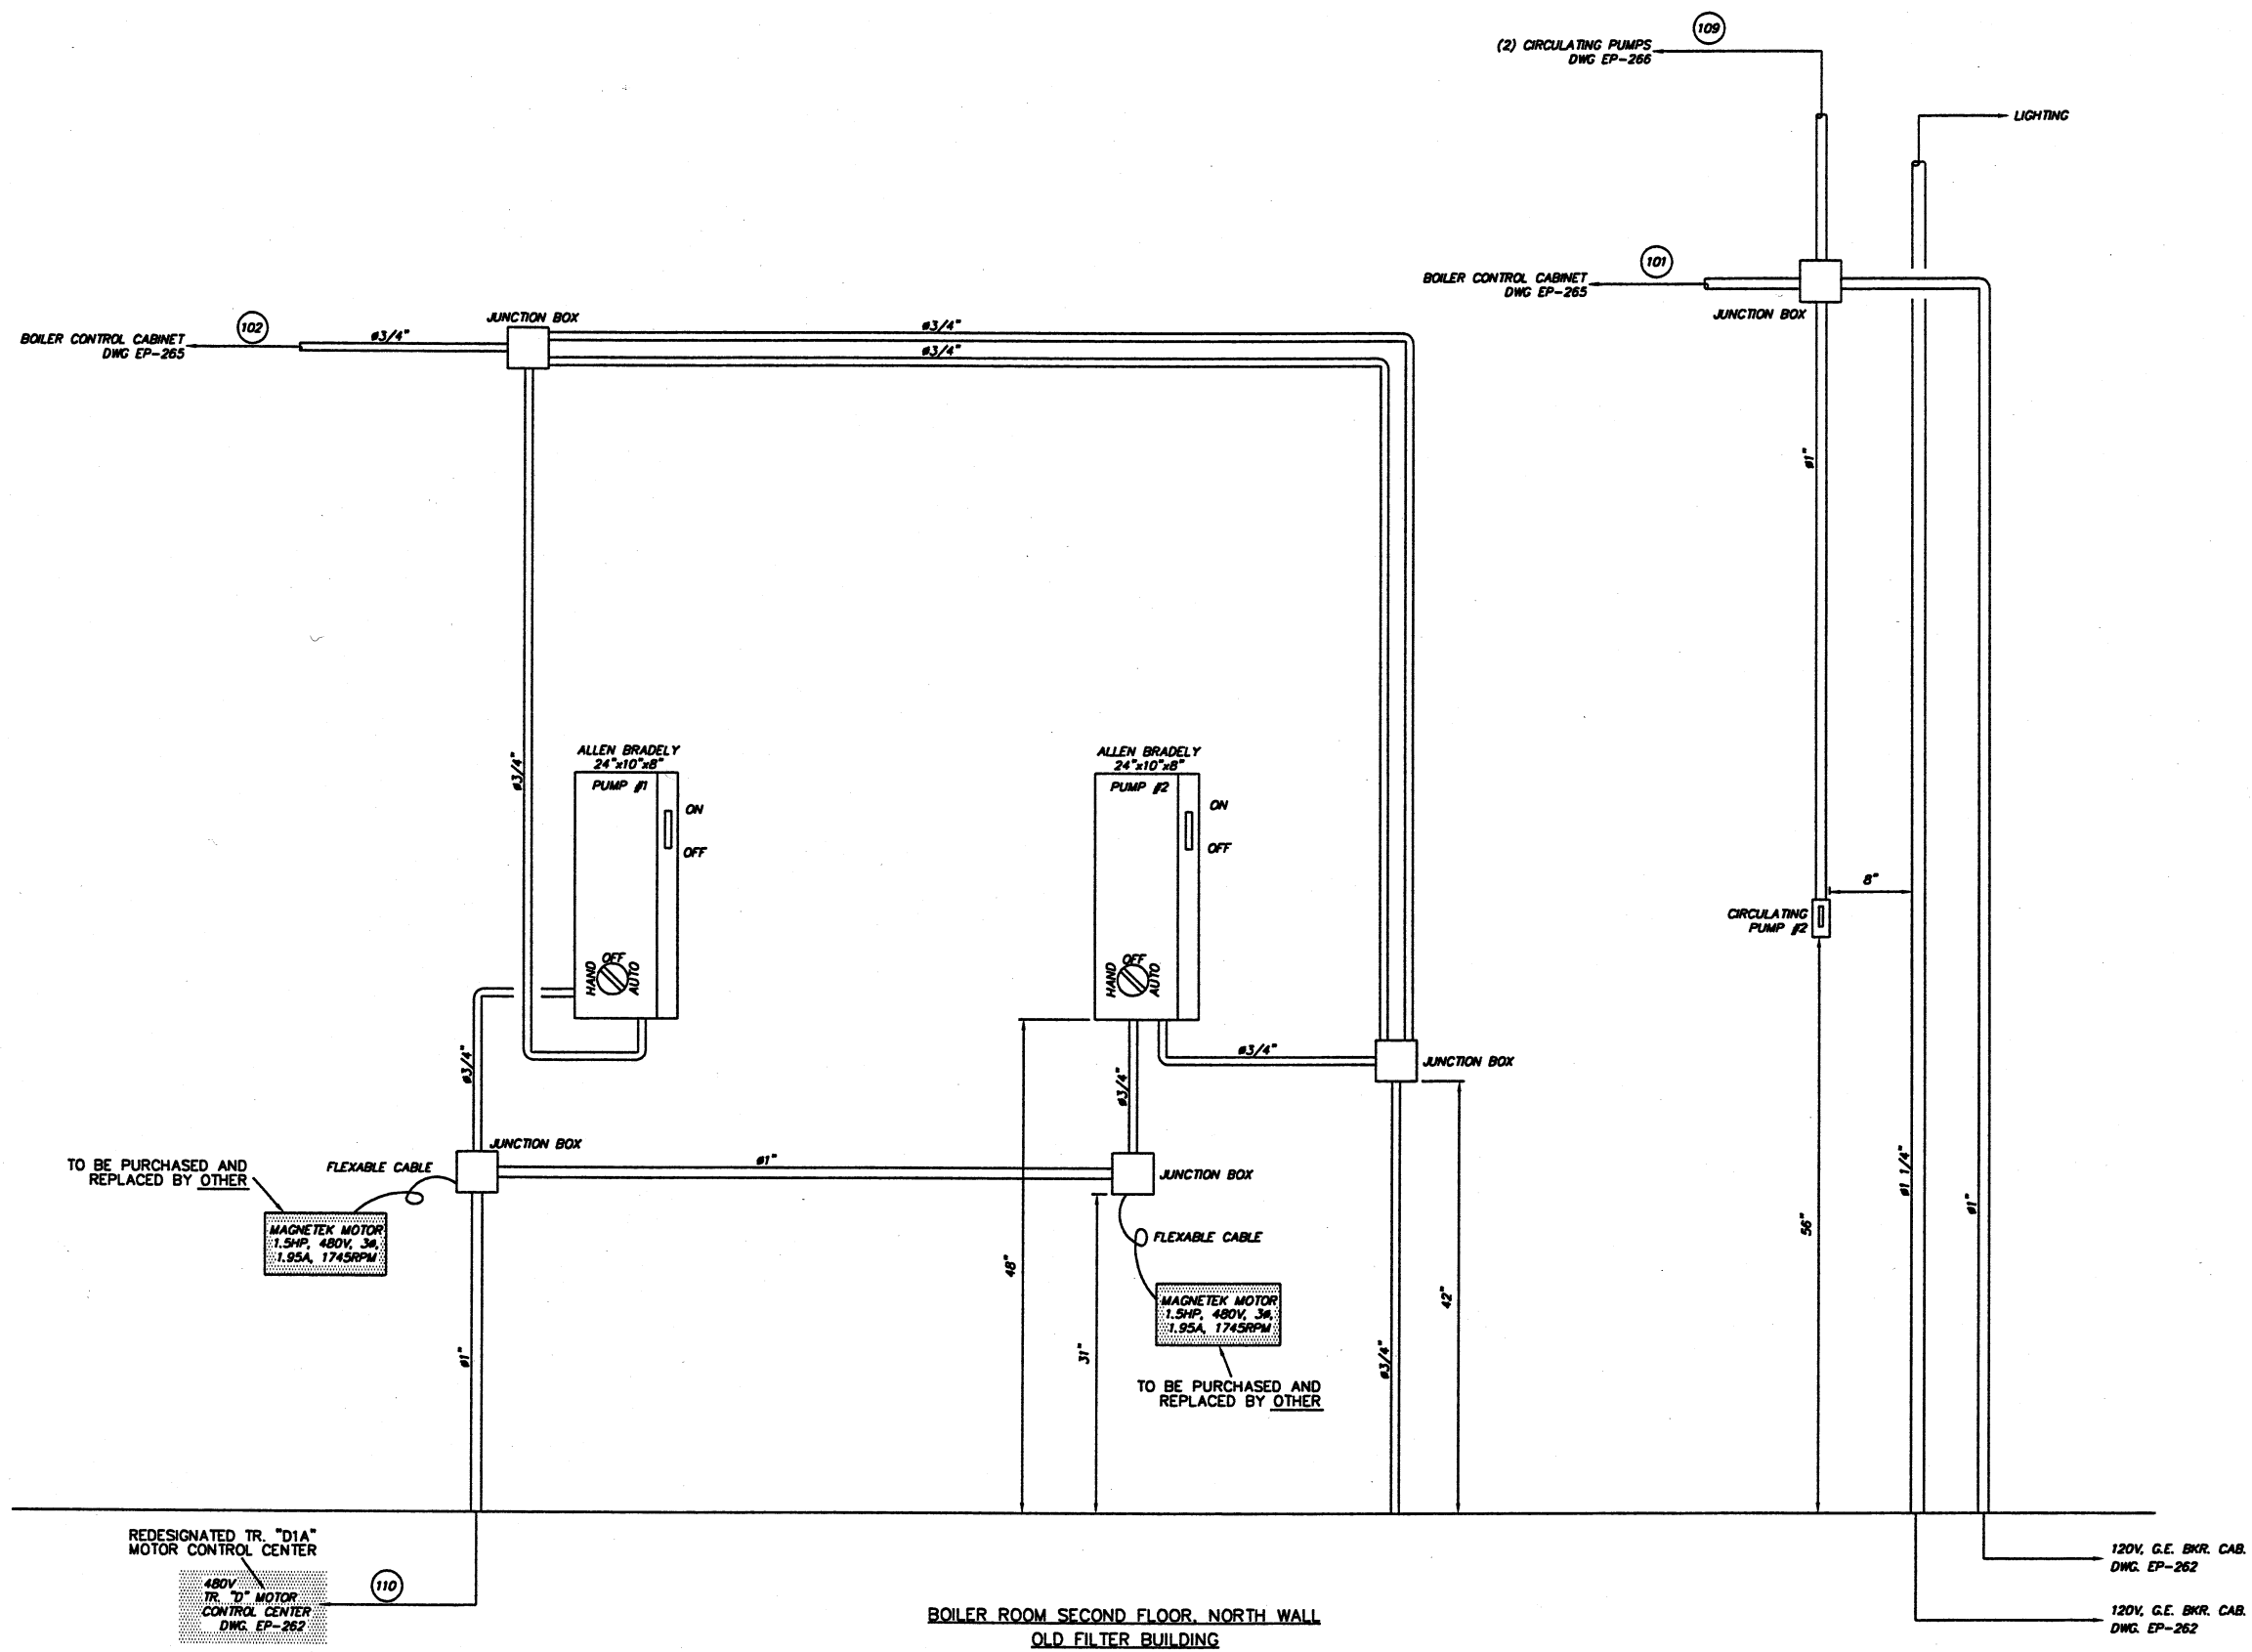

NOTE
1. ITEMS FOR DEMOLITION

GTi ENVIRONMENTAL, INC.
UNIVERSITY MICROFILMS INTERNATIONAL
ANN ARBOR, MI 48106-1500
UNIONTOWN, OHIO

CITY OF MASSILLON, OHIO
WWTP UPGRADE 2000
TR. "D" LAYOUT INDOOR CABINETS DEMOLITION PLAN

DESIGNED BY		REVISIONS			
STI/TSS	NO.	DESCRIPTIONS	DATE	BY	APP'D
	DRAWN BY				
	STI/RRR				
	CHECKED BY				
	STI/TSS				
	APPROVED BY				
	STI/VS				



SEIPERT TECHNOLOGIES, INC.
MASSILLON, OHIO
5674 MAZZI R.JL.
MAZZI, OHIO 44869

JOB NO.
E9031
DATE
06/02/00
SCALE
1/2" = 12"
SHEET
EP264-D