


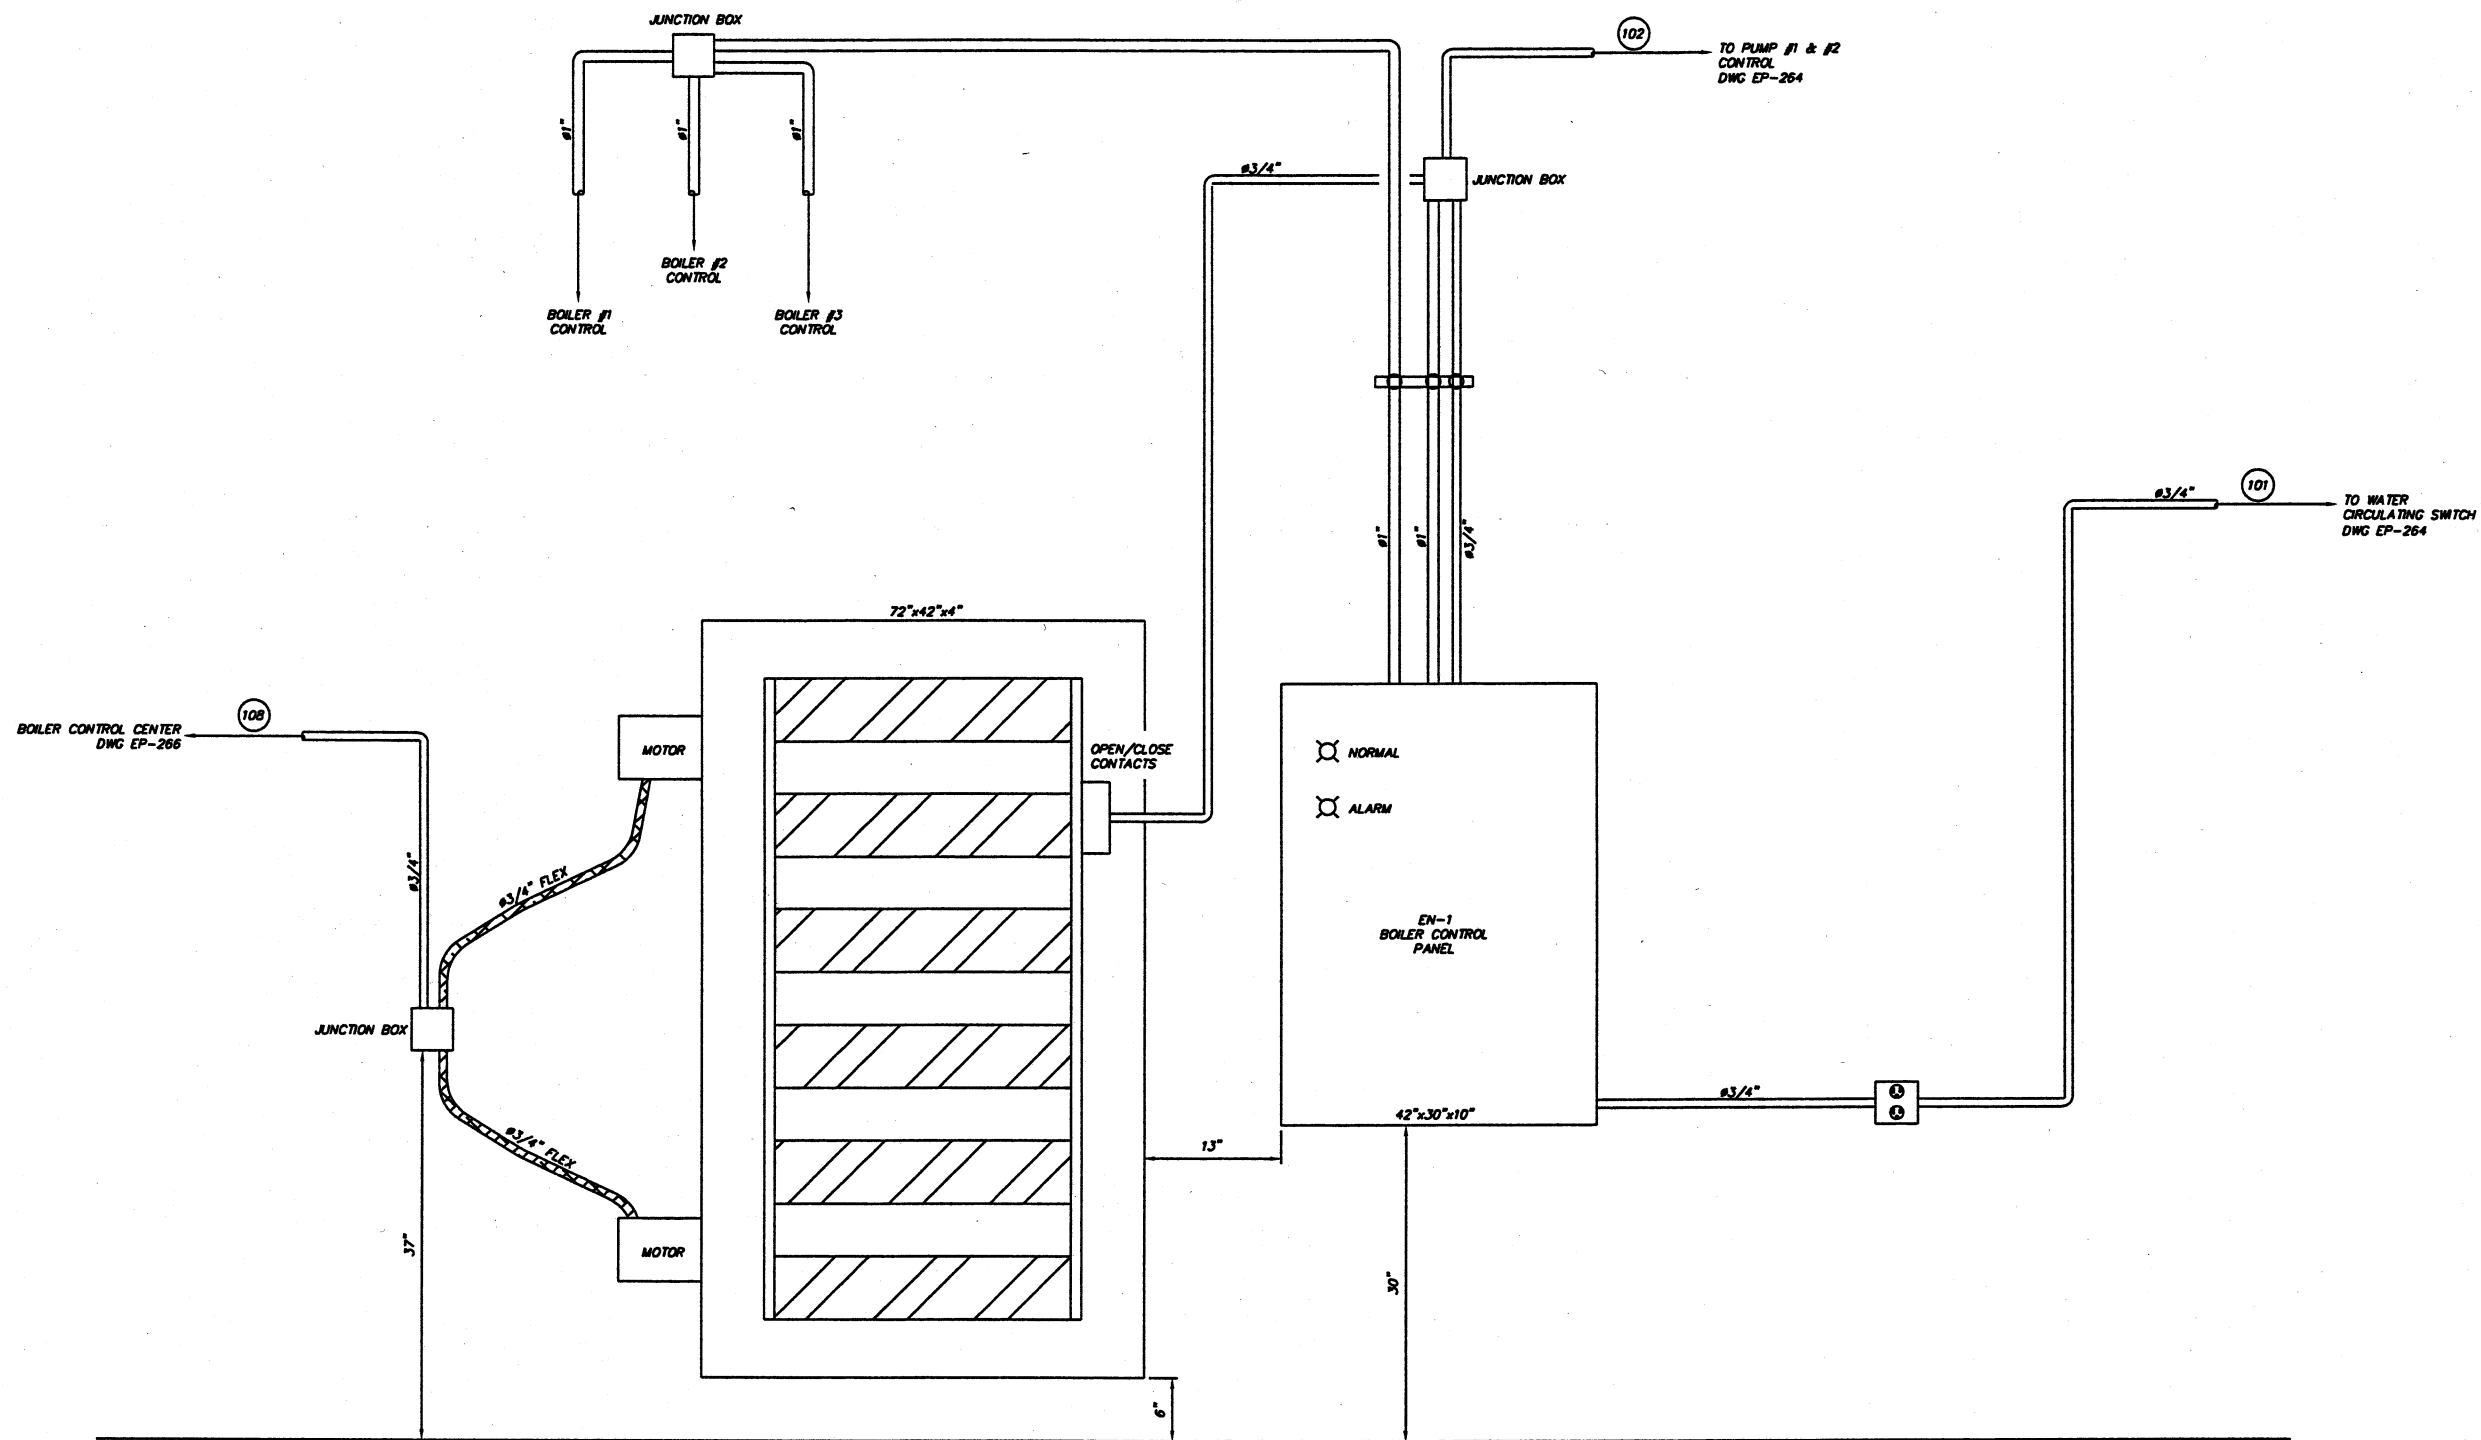

BOILER ROOM SECOND FLOOR, WEST WALL
SOLID HANDLING BUILDING

CTI ENVIRONMENTAL, INC.
ENGINEERING WATER AND EARTH SCIENCES
UNIONTOWN, OHIO

CITY OF MASSILLON, OHIO
WWTP UPGRADE 2000
TRANSFORMER 'D1', BOILER CONTROL LAYOUT
SOLIDS HANDLING BLDG

DESIGNED BY		REVISIONS		DATE		BY	
STI/TSS	STI/TSS	NO.	DESCRIPTIONS				
STI/TSS	STI/TSS						
STI/TSS	STI/TSS						
JOB NO.	E9031
DATE	2/15/01
SCALE	1 1/2" = 12"
SHEET	EP265