


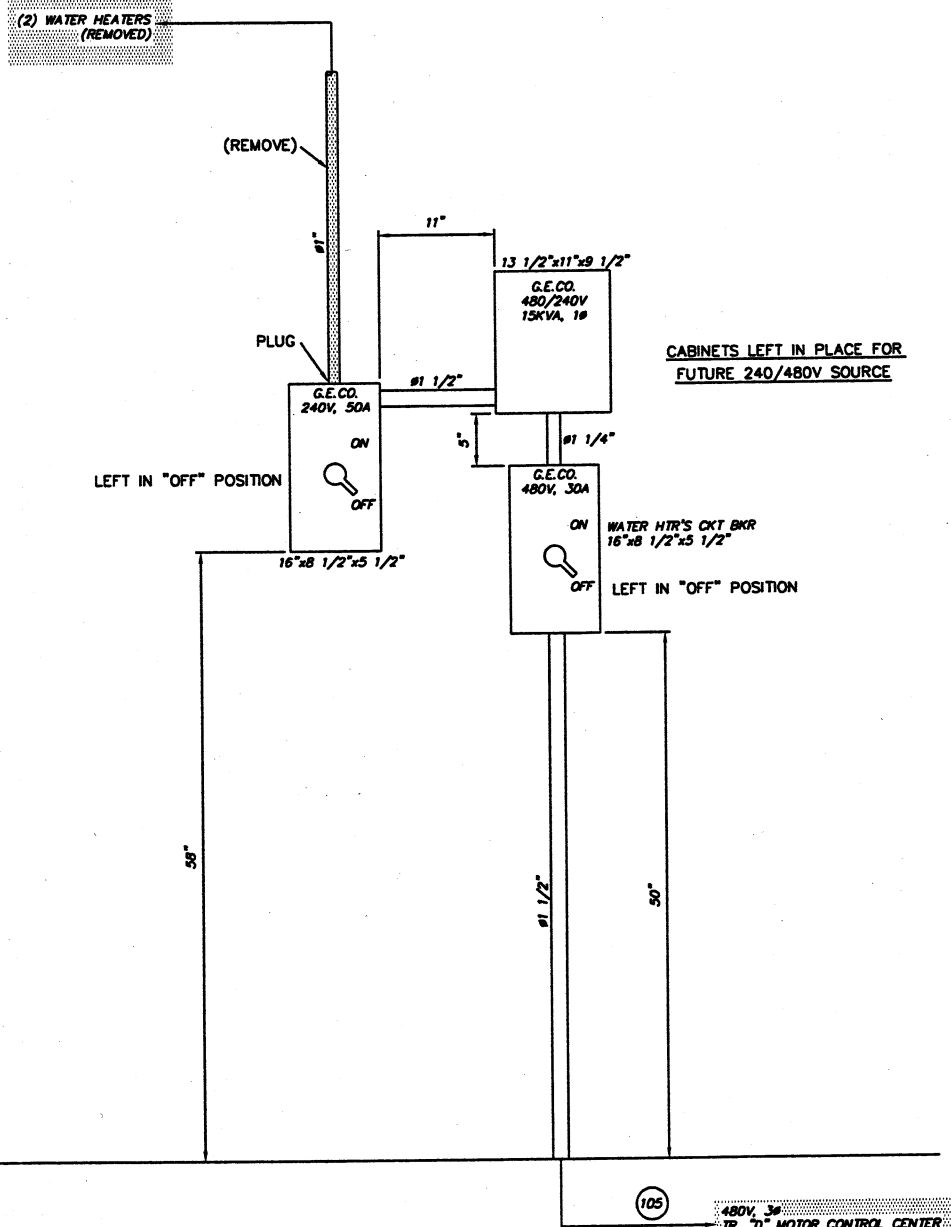

**NOTE**  
**1. ITEMS FOR DEMOLITION**

[illegible]

DESIGNED BY  
STI/TSS

DRAWN BY  
STI/RRR

CHECKED BY  
STI/TSS

APPROVED BY

七

CITY OF MASSILLON, OHIO  
WWTP UPGRADE 2000

JOB NO.  
E9031  
DATE  
06/03/00  
SCALE  
1 1/2" = 1'-0"  
SHEET  
52 OF 52