


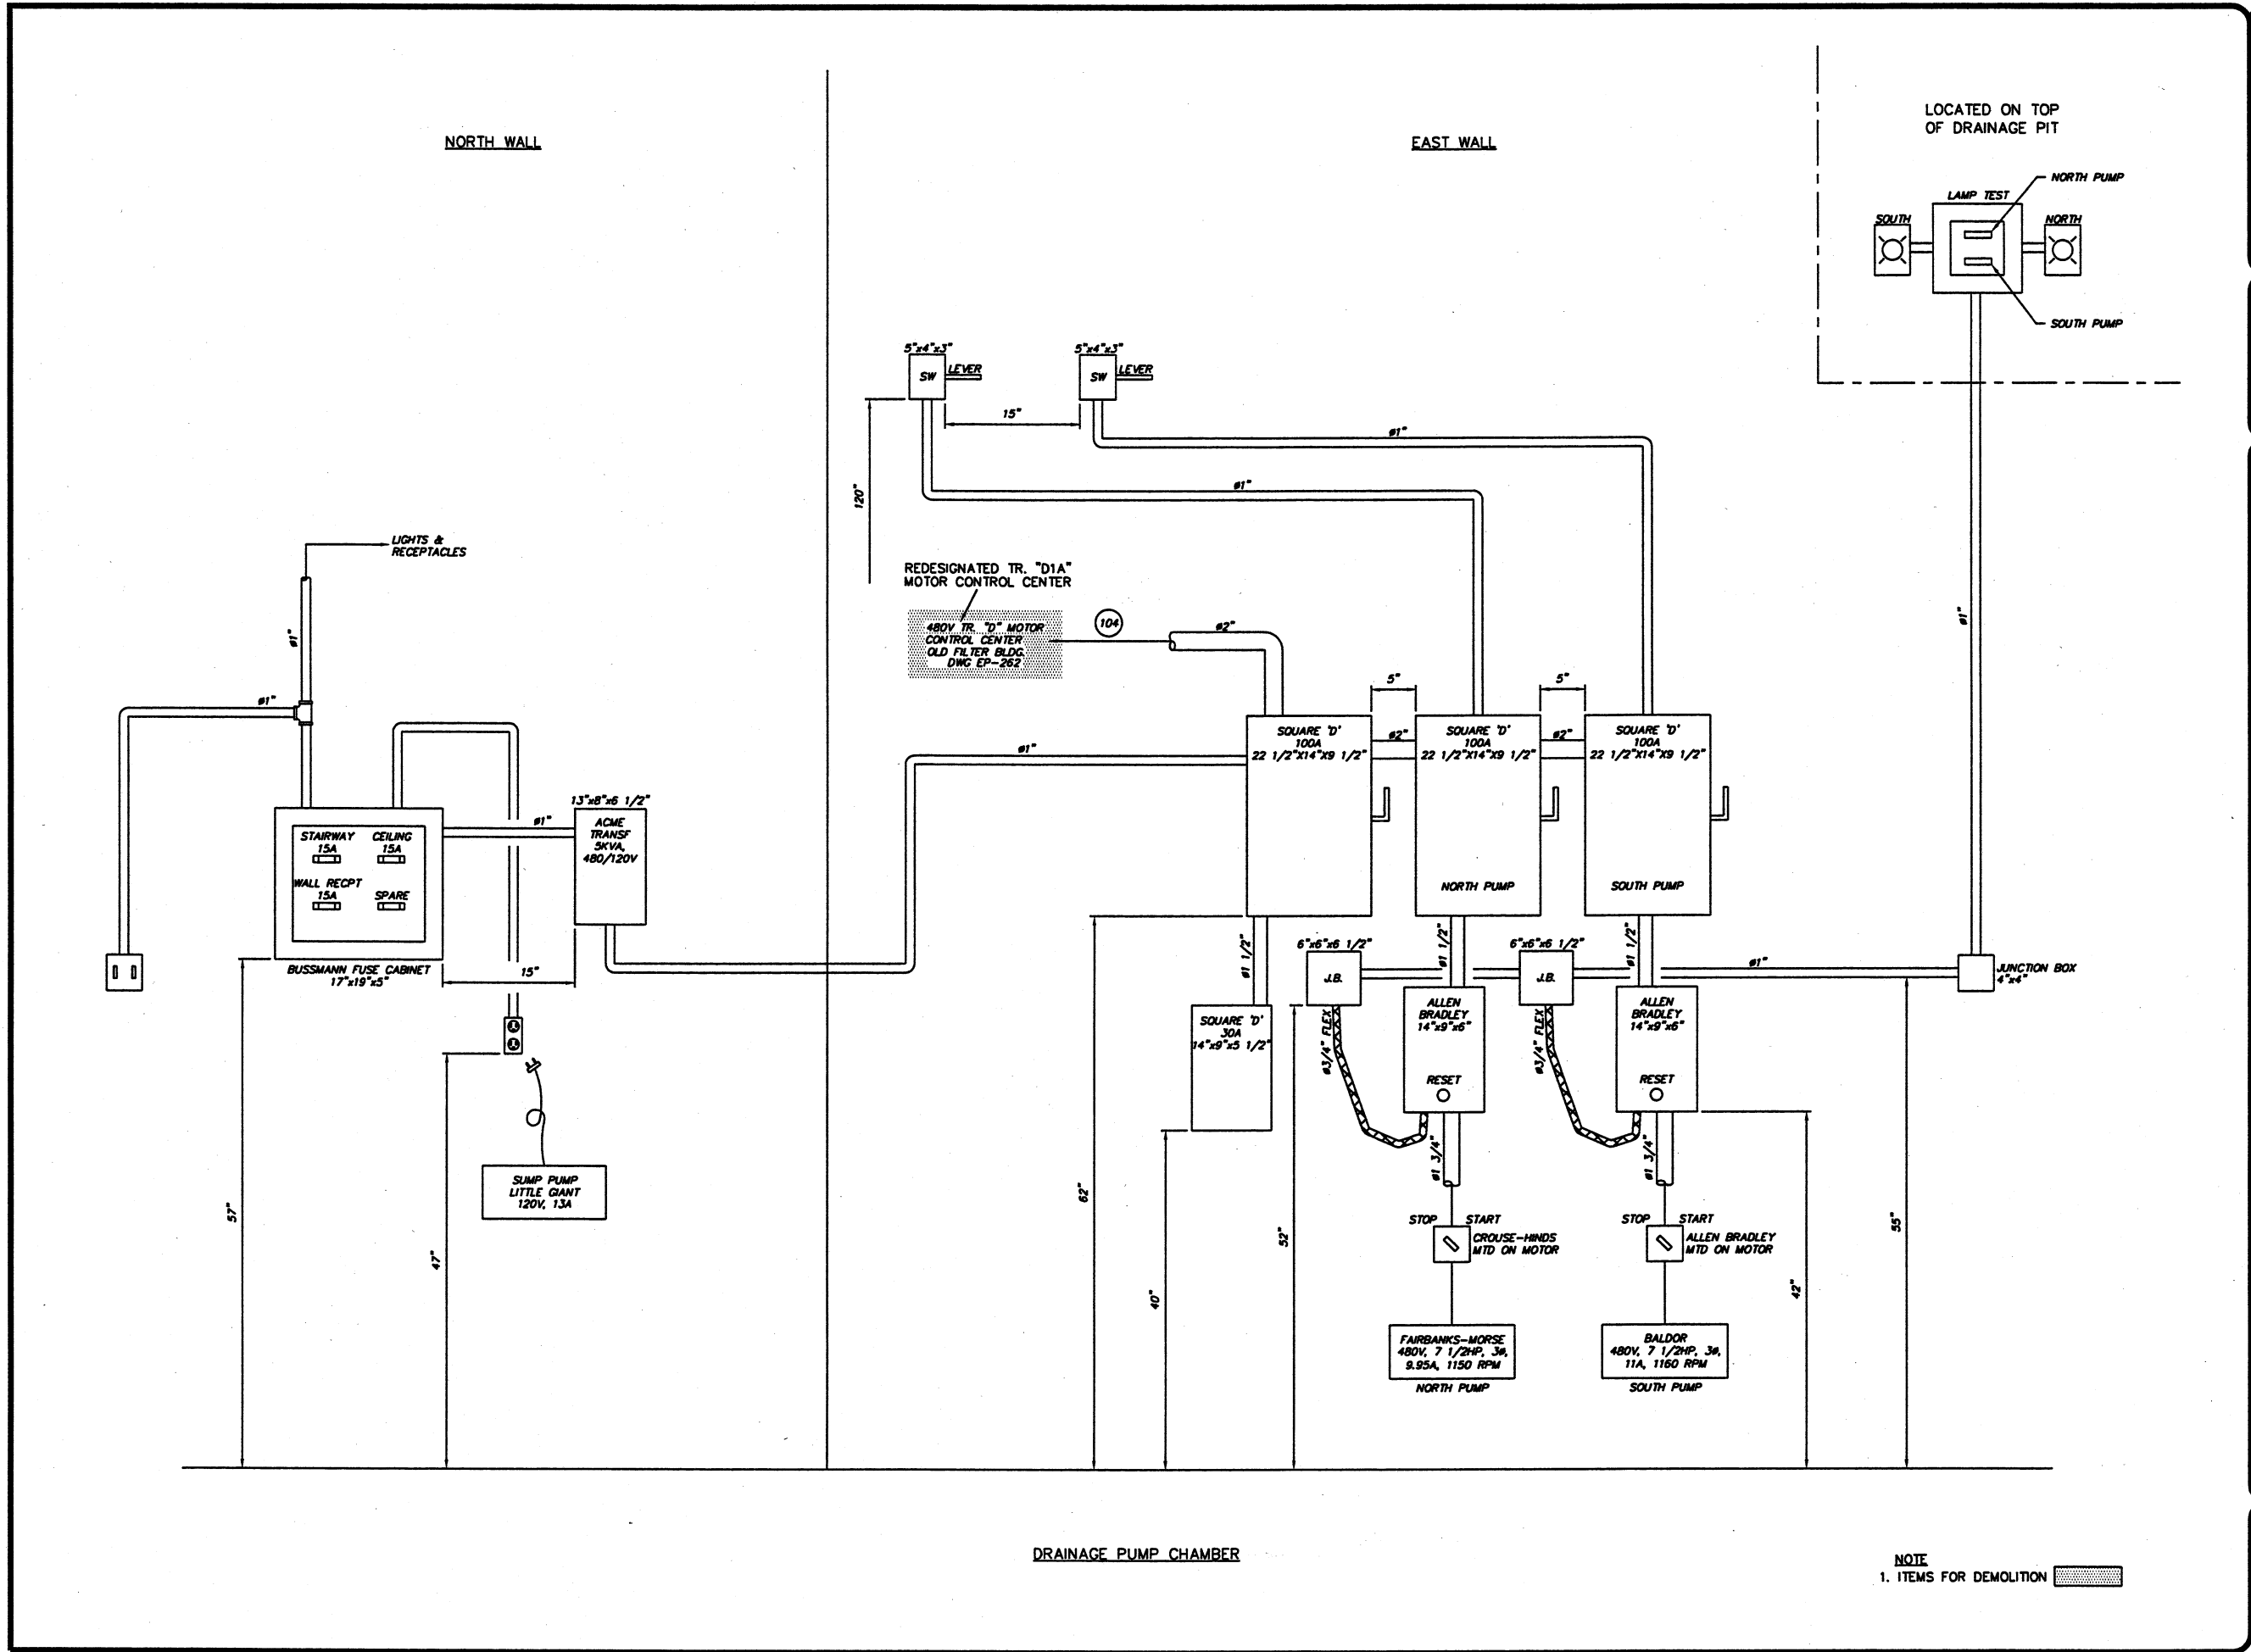

REVISIONS

NO.	DESCRIPTIONS	DATE	BY	APP'D

DESIGNED BY
ST/TSS

DRAWN BY
ST/RRR

CHECKED BY
ST/TSS

APPROVED BY
ST/RLL

ENVIRONMENTAL, INC.
ENGINEERING, WATER AND EARTH SCIENCES
UNIONTOWN, OHIO

CITY OF MASSILLON, OHIO
WWTP UPGRADE 2000
TR. "D" LAYOUT CABINETS (DRAINAGE CHAMBER)
DEMOLITION PLAN

JOB NO.
E9031

DATE
06/07/00

SCALE
1 1/2" = 12"

SHEET
EP269-D

9031SPLE2690.DWG