


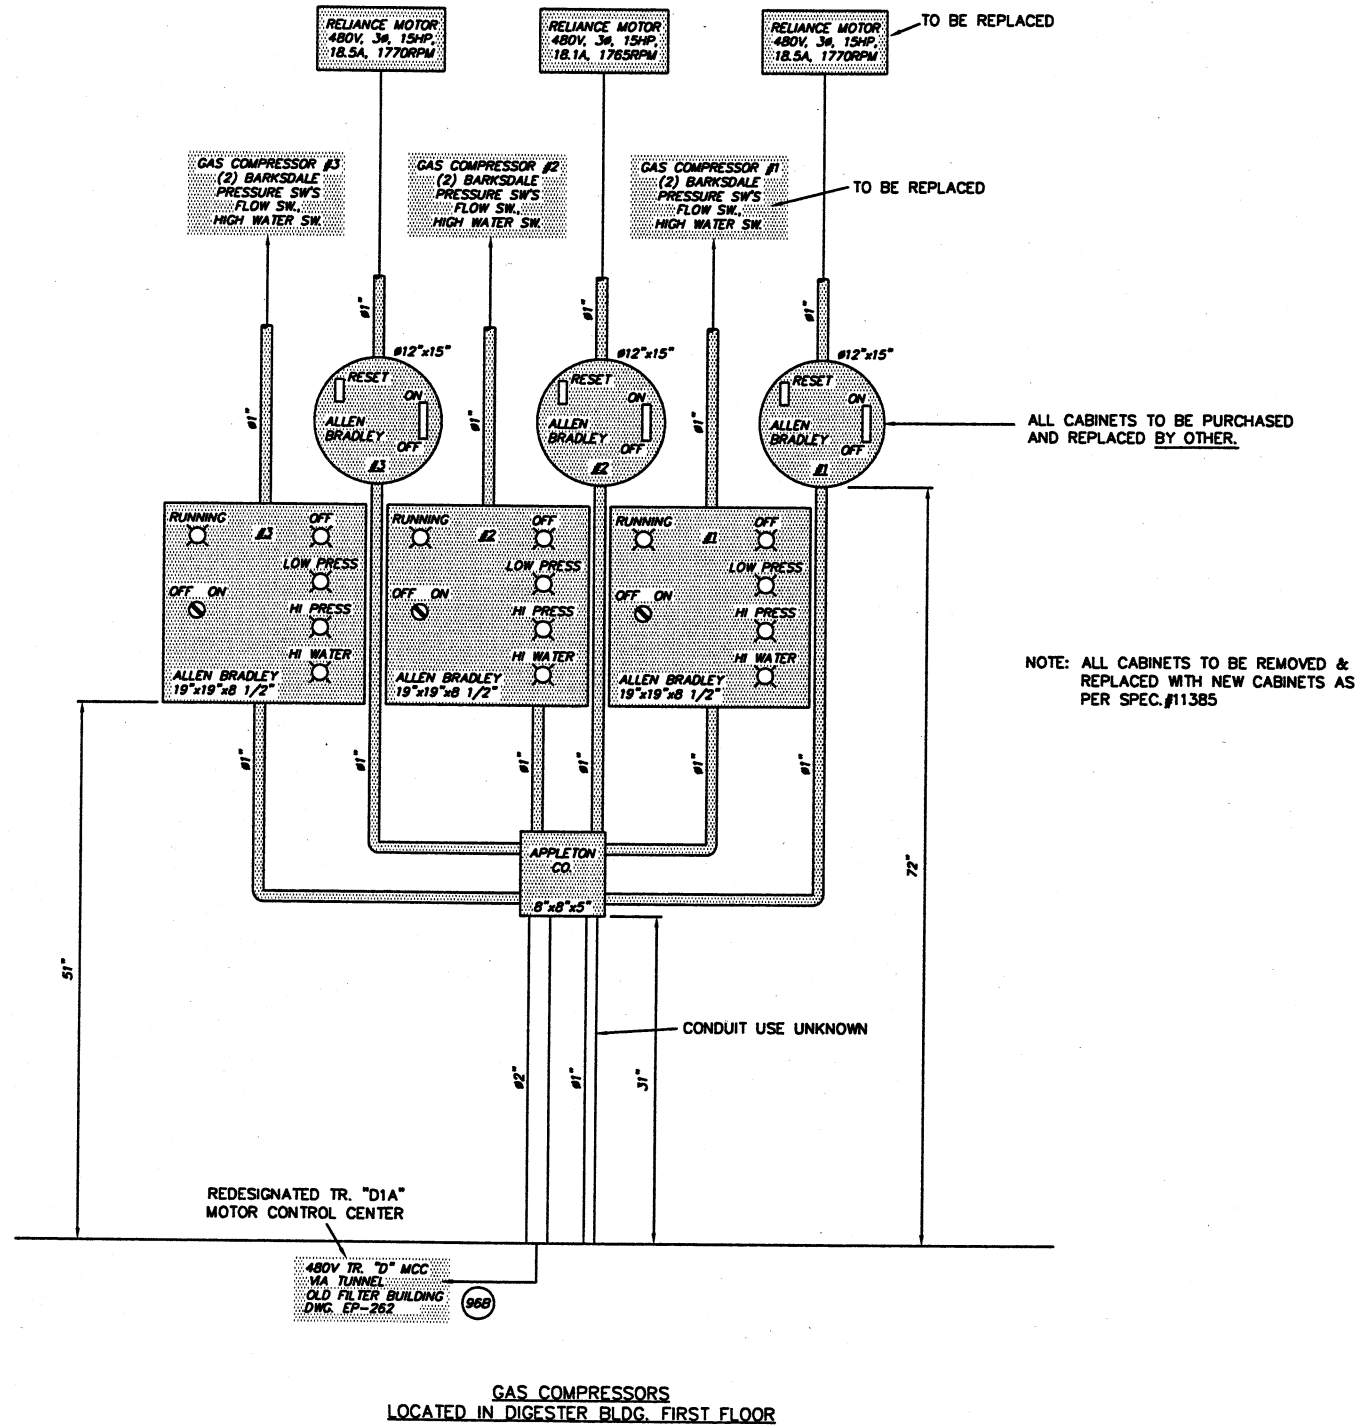

CTI ENVIRONMENTAL, INC.
ENGINEERS IN WATER AND EARTH SCIENCES
UNIONTOWN, OHIO

CITY OF MASSILLON, OHIO
WWTP UPGRADE 2000
TR. "D" LAYOUT INDOOR CABINETS DEMOLITION PLAN
(DIGESTER BLDG. FIRST FLOOR)

JOB NO.
E9031
DATE
06/14/00
SCALE
1 1/2" = 12"
SHEET
EP273-D

9031SPLE273D.DWG

DESIGNED BY		CHECKED BY		APPROVED BY	
STI/TSS		STI/RRR		STI/TSS	
DATE		DATE		DATE	
BY		BY		BY	

REVISIONS	
NO.	DESCRIPTIONS

SWIFT TECHNOLOGIES, INC.
MASSILLON, OHIO
5674 R/L