


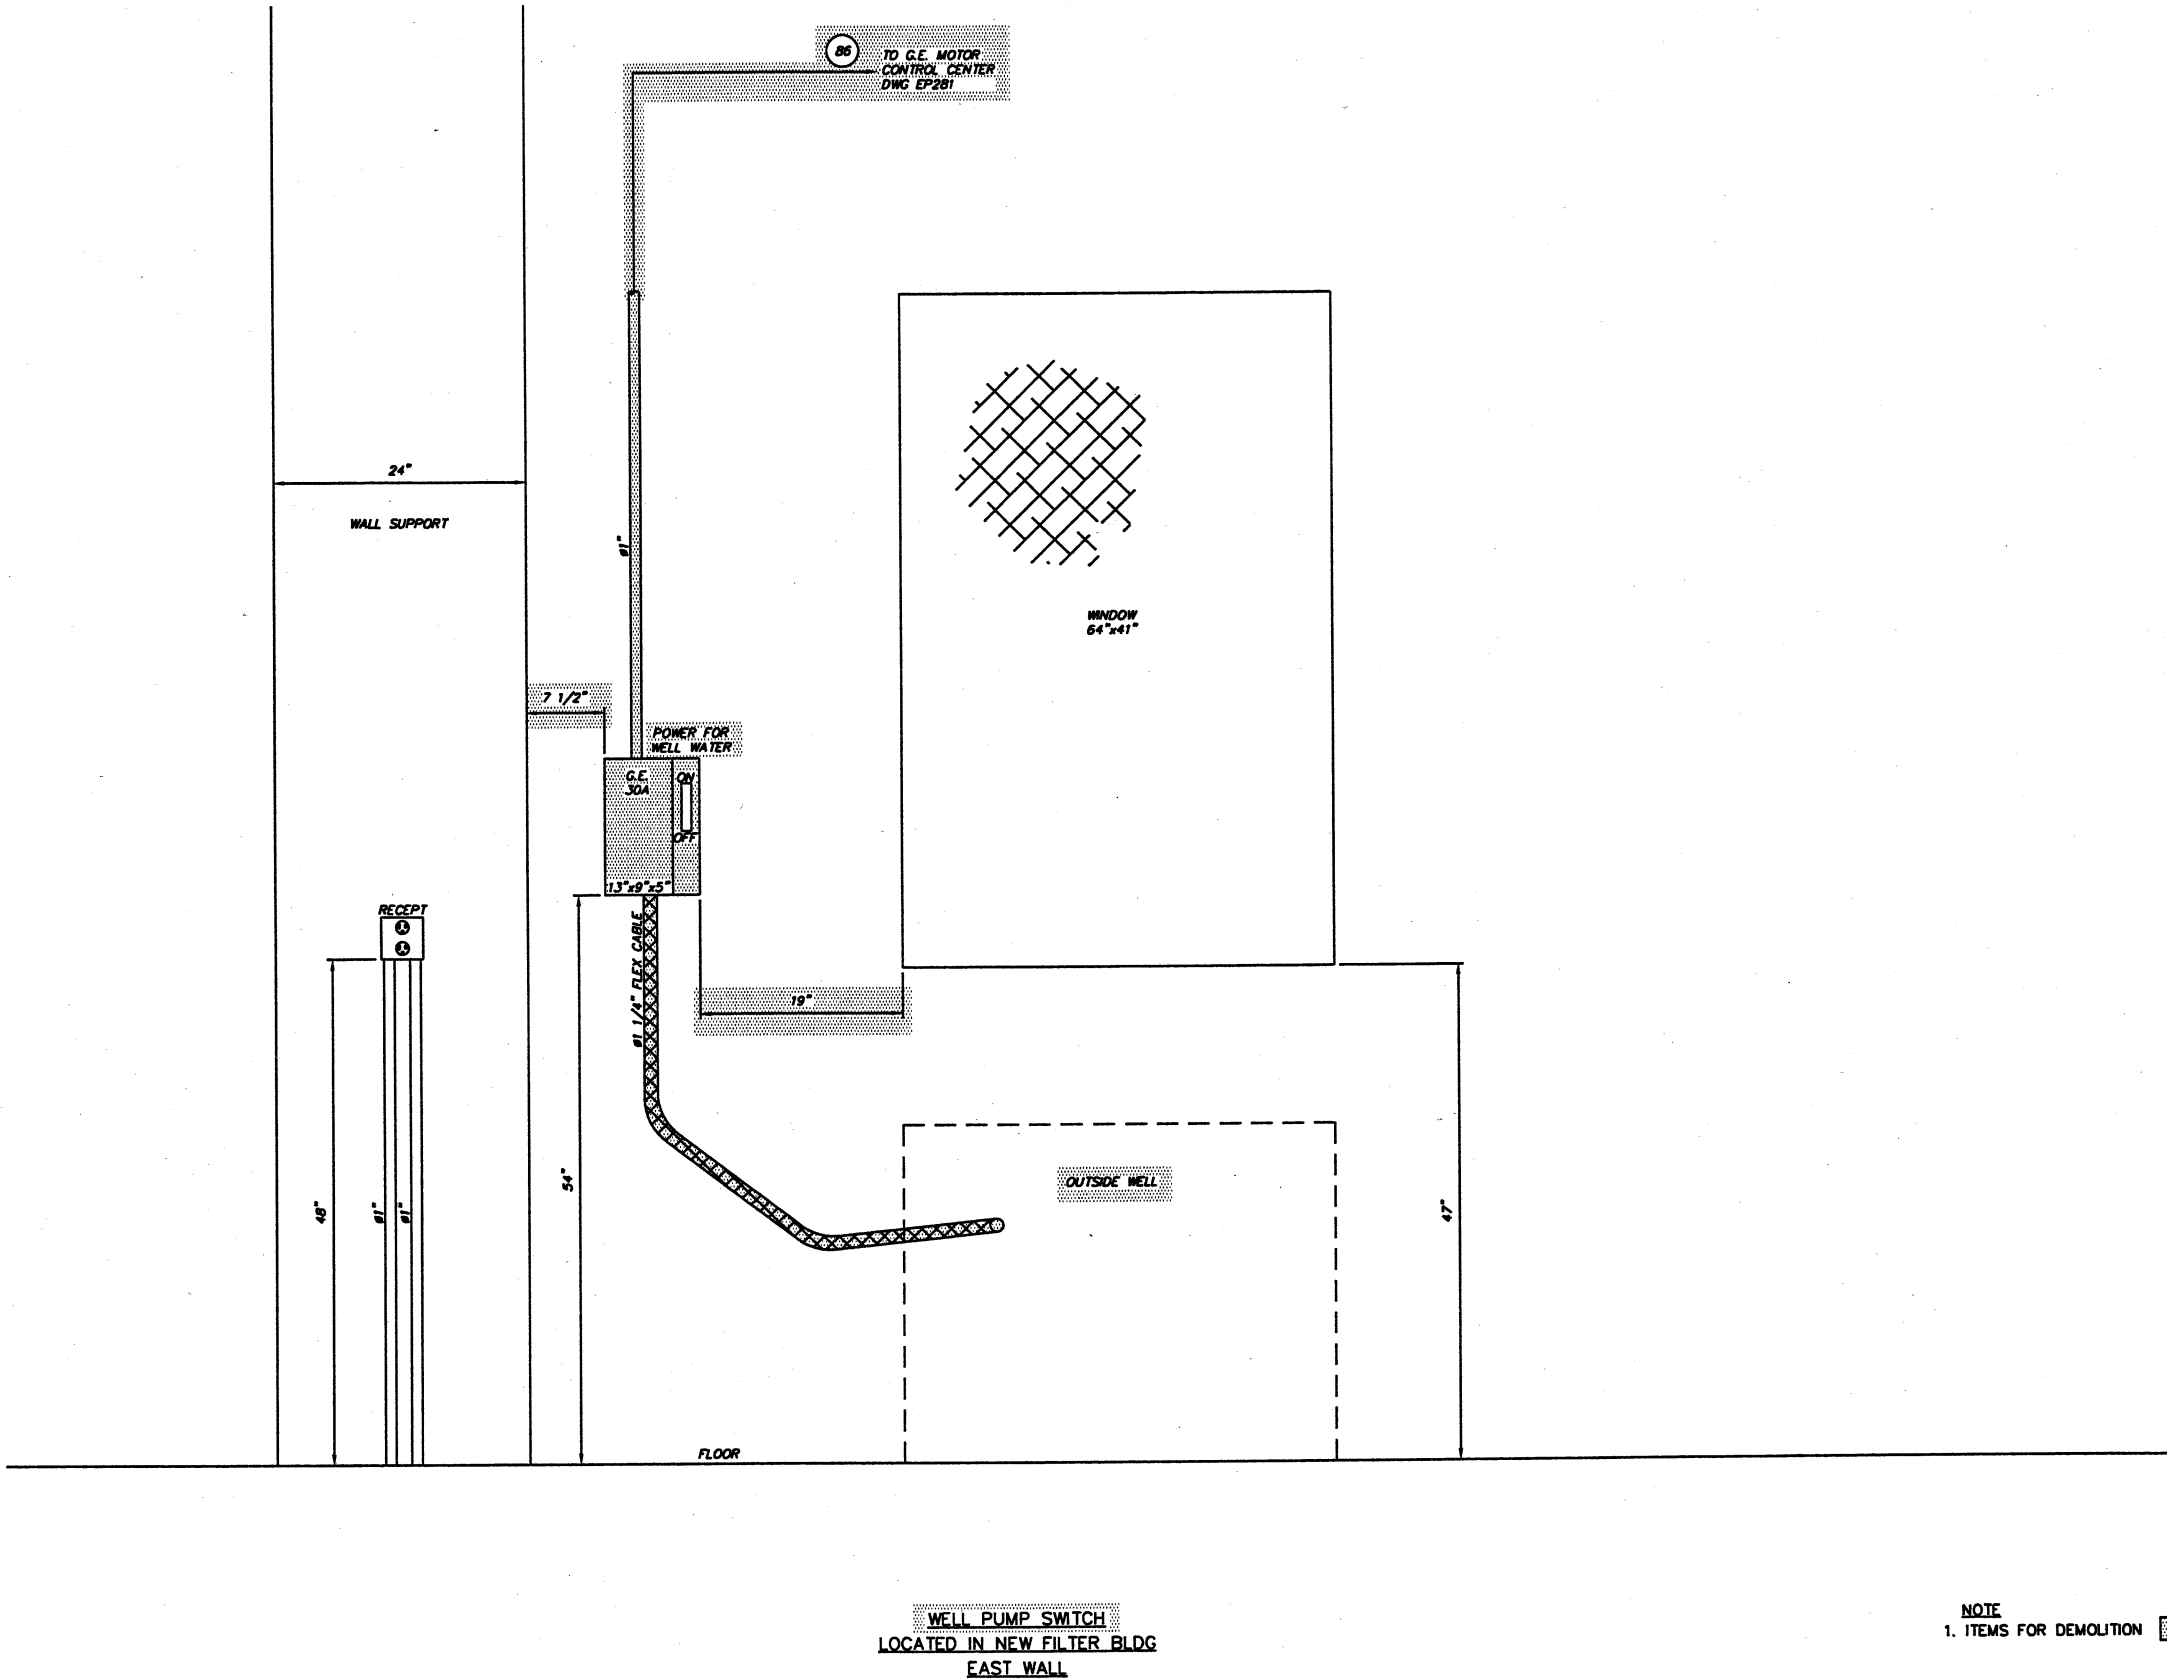

WELL PUMP SWITCH
LOCATED IN NEW FILTER BLDG
EAST WALL

NOTE
1. ITEMS FOR DEMOLITION

 ENVIRONMENTAL, INC. ENGINEERS IN WATER AND EARTH SCIENCES UNIONTOWN, OHIO		DESIGNED BY STI/TSS		NO.		REVISIONS		DATE BY APP'D	
CITY OF MASSILLON, OHIO WWTP UPGRADE 2000 WELL PUMP SWITCH LOCATED IN NEW FILTER BLDG (EAST WALL) DEMOLITION PLAN		DRAWN BY STI/RRR				DESCRIPTIONS			
		CHECKED BY STI/TSS							
		APPROVED BY STI/RL							
JOB NO. E9031		DATE 04/18/00		SCALE 1 1/2" = 12"		SHEET EP282-D		 SHEET TECHNOLOGIES, INC. MASSILLON, OHIO # 5674 R.J.L.	