


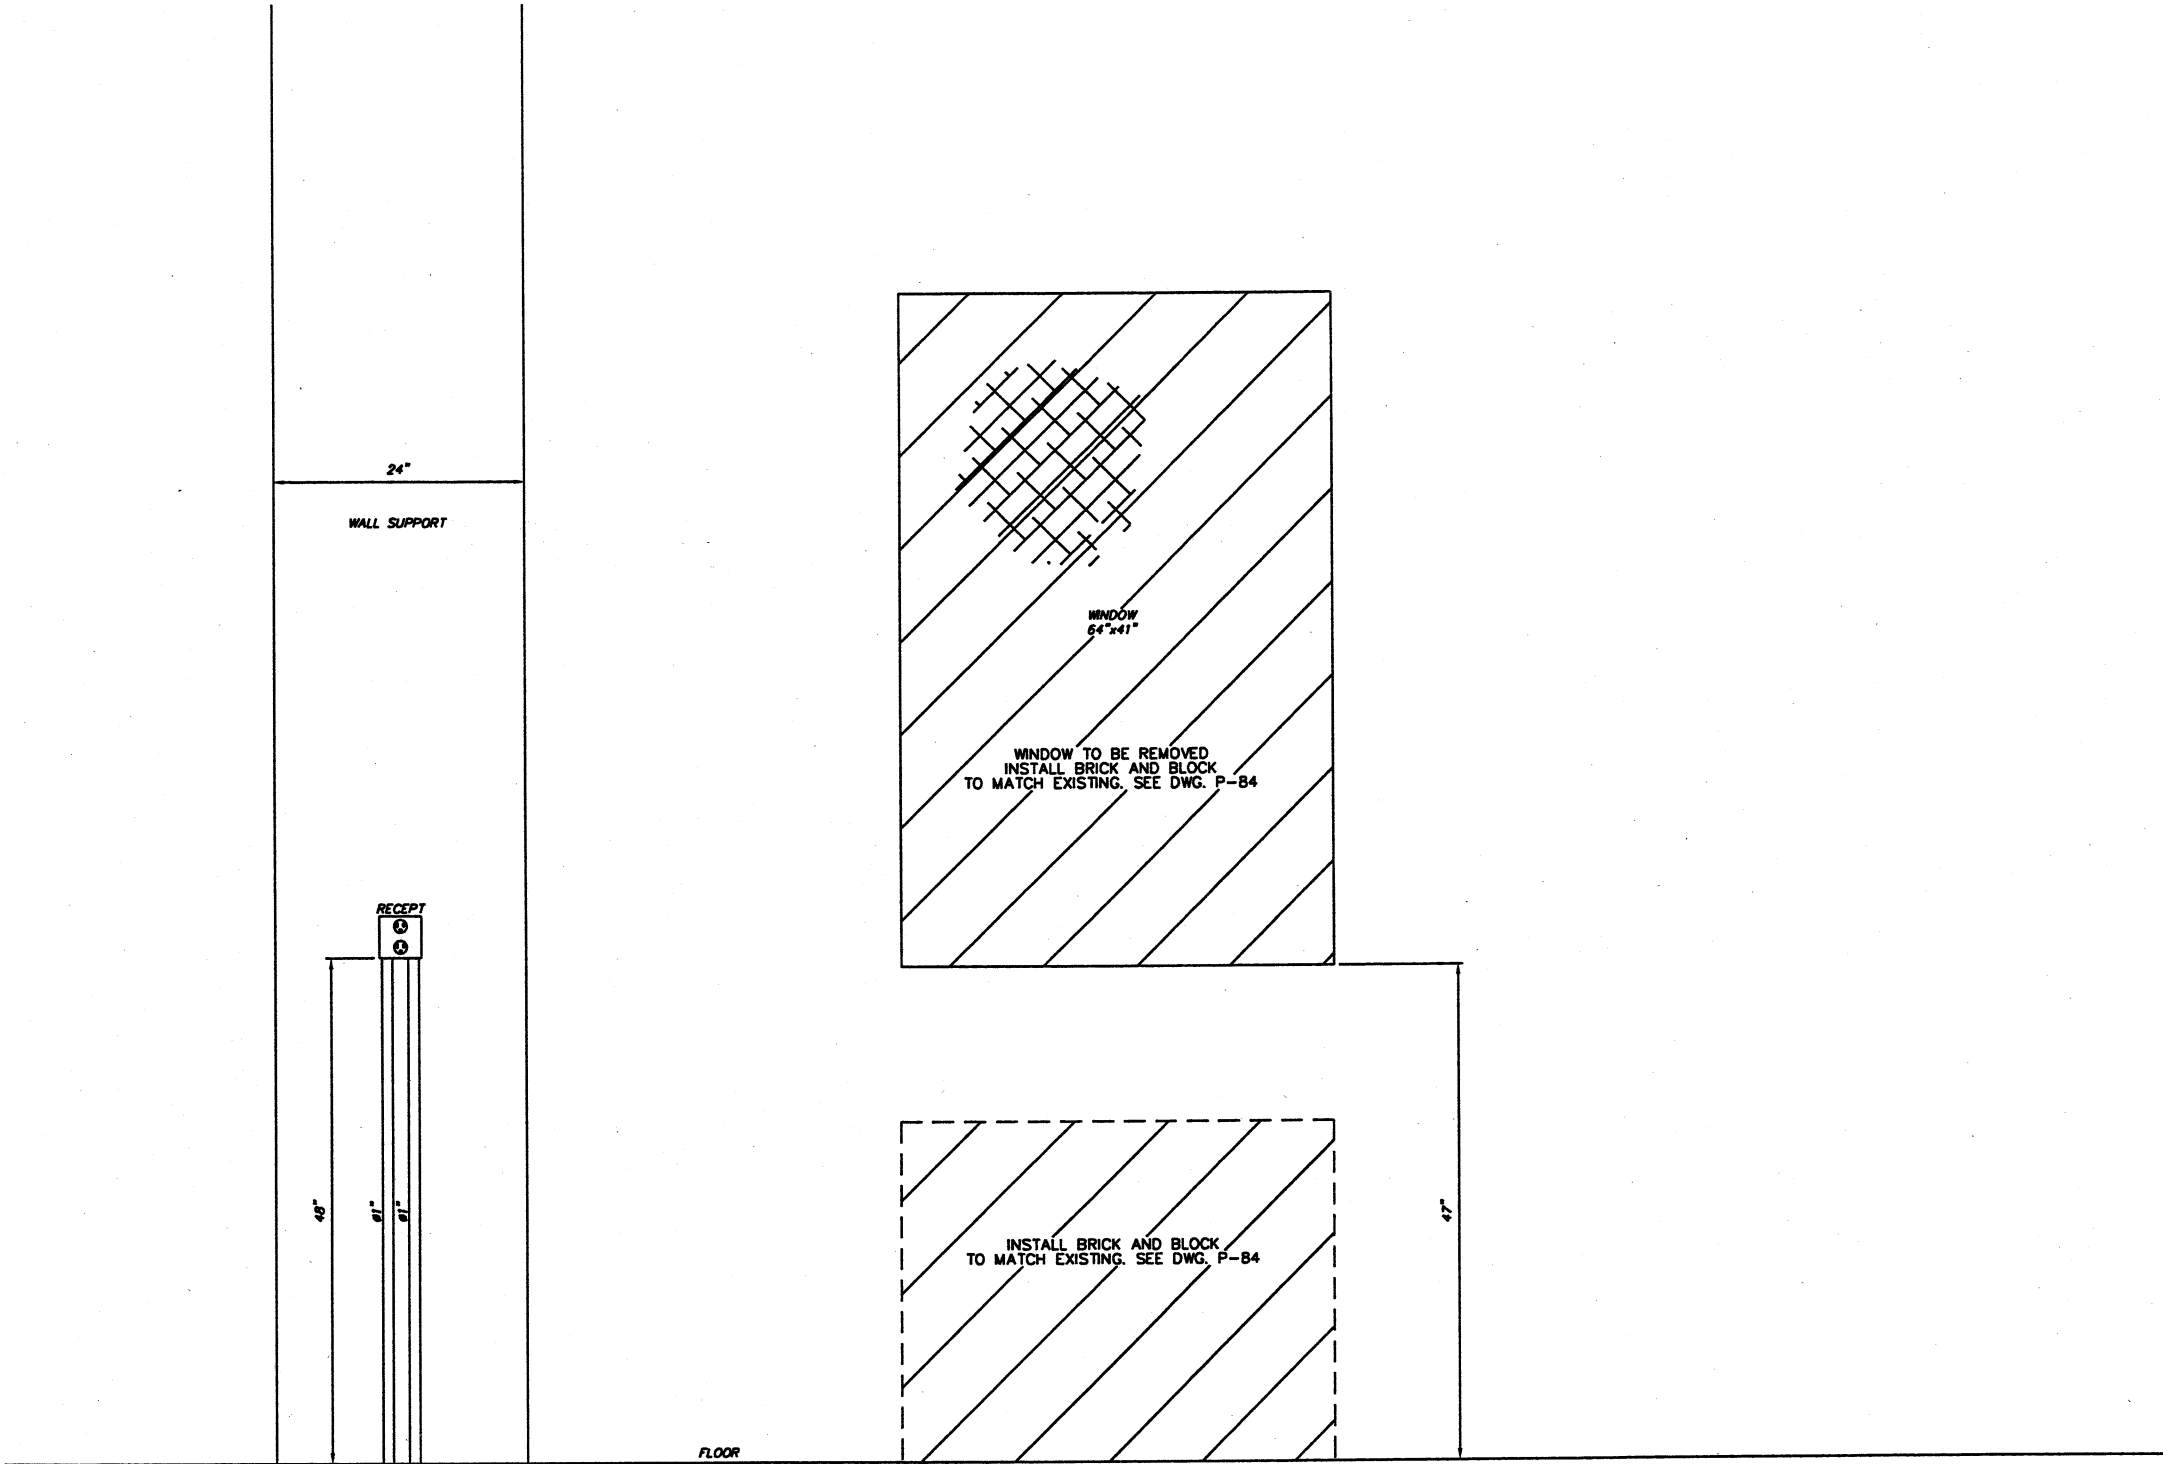

RECEPTACLE
LOCATED IN SOLIDS HANDLING BLDG
EAST WALL

NOTE
1. ITEMS FOR ADDITION



DESIGNED BY		REVISIONS		DATE		BY		APPD	
STI/TSS	NO.	DESCRIPTIONS	NO.	DATE	BY	APPD	NO.	DATE	BY
STI/RRR									
STI/TSS									
STI/RLL									

ENVIRONMENTAL, INC.
ENGINEERS IN WATER AND EARTH SCIENCES
UNIONTOWN, OHIO

CITY OF MASSILLON, OHIO
WWTP UPGRADE 2000
TRANSFORMER "D1" WALL MTD. RECEPTACLE
LOCATED IN SOLIDS HANDLING BLDG (EAST WALL)

JOB NO.	E9031
DATE	2/16/01
SCALE	1 1/2" = 12"
SHEET	EP282