


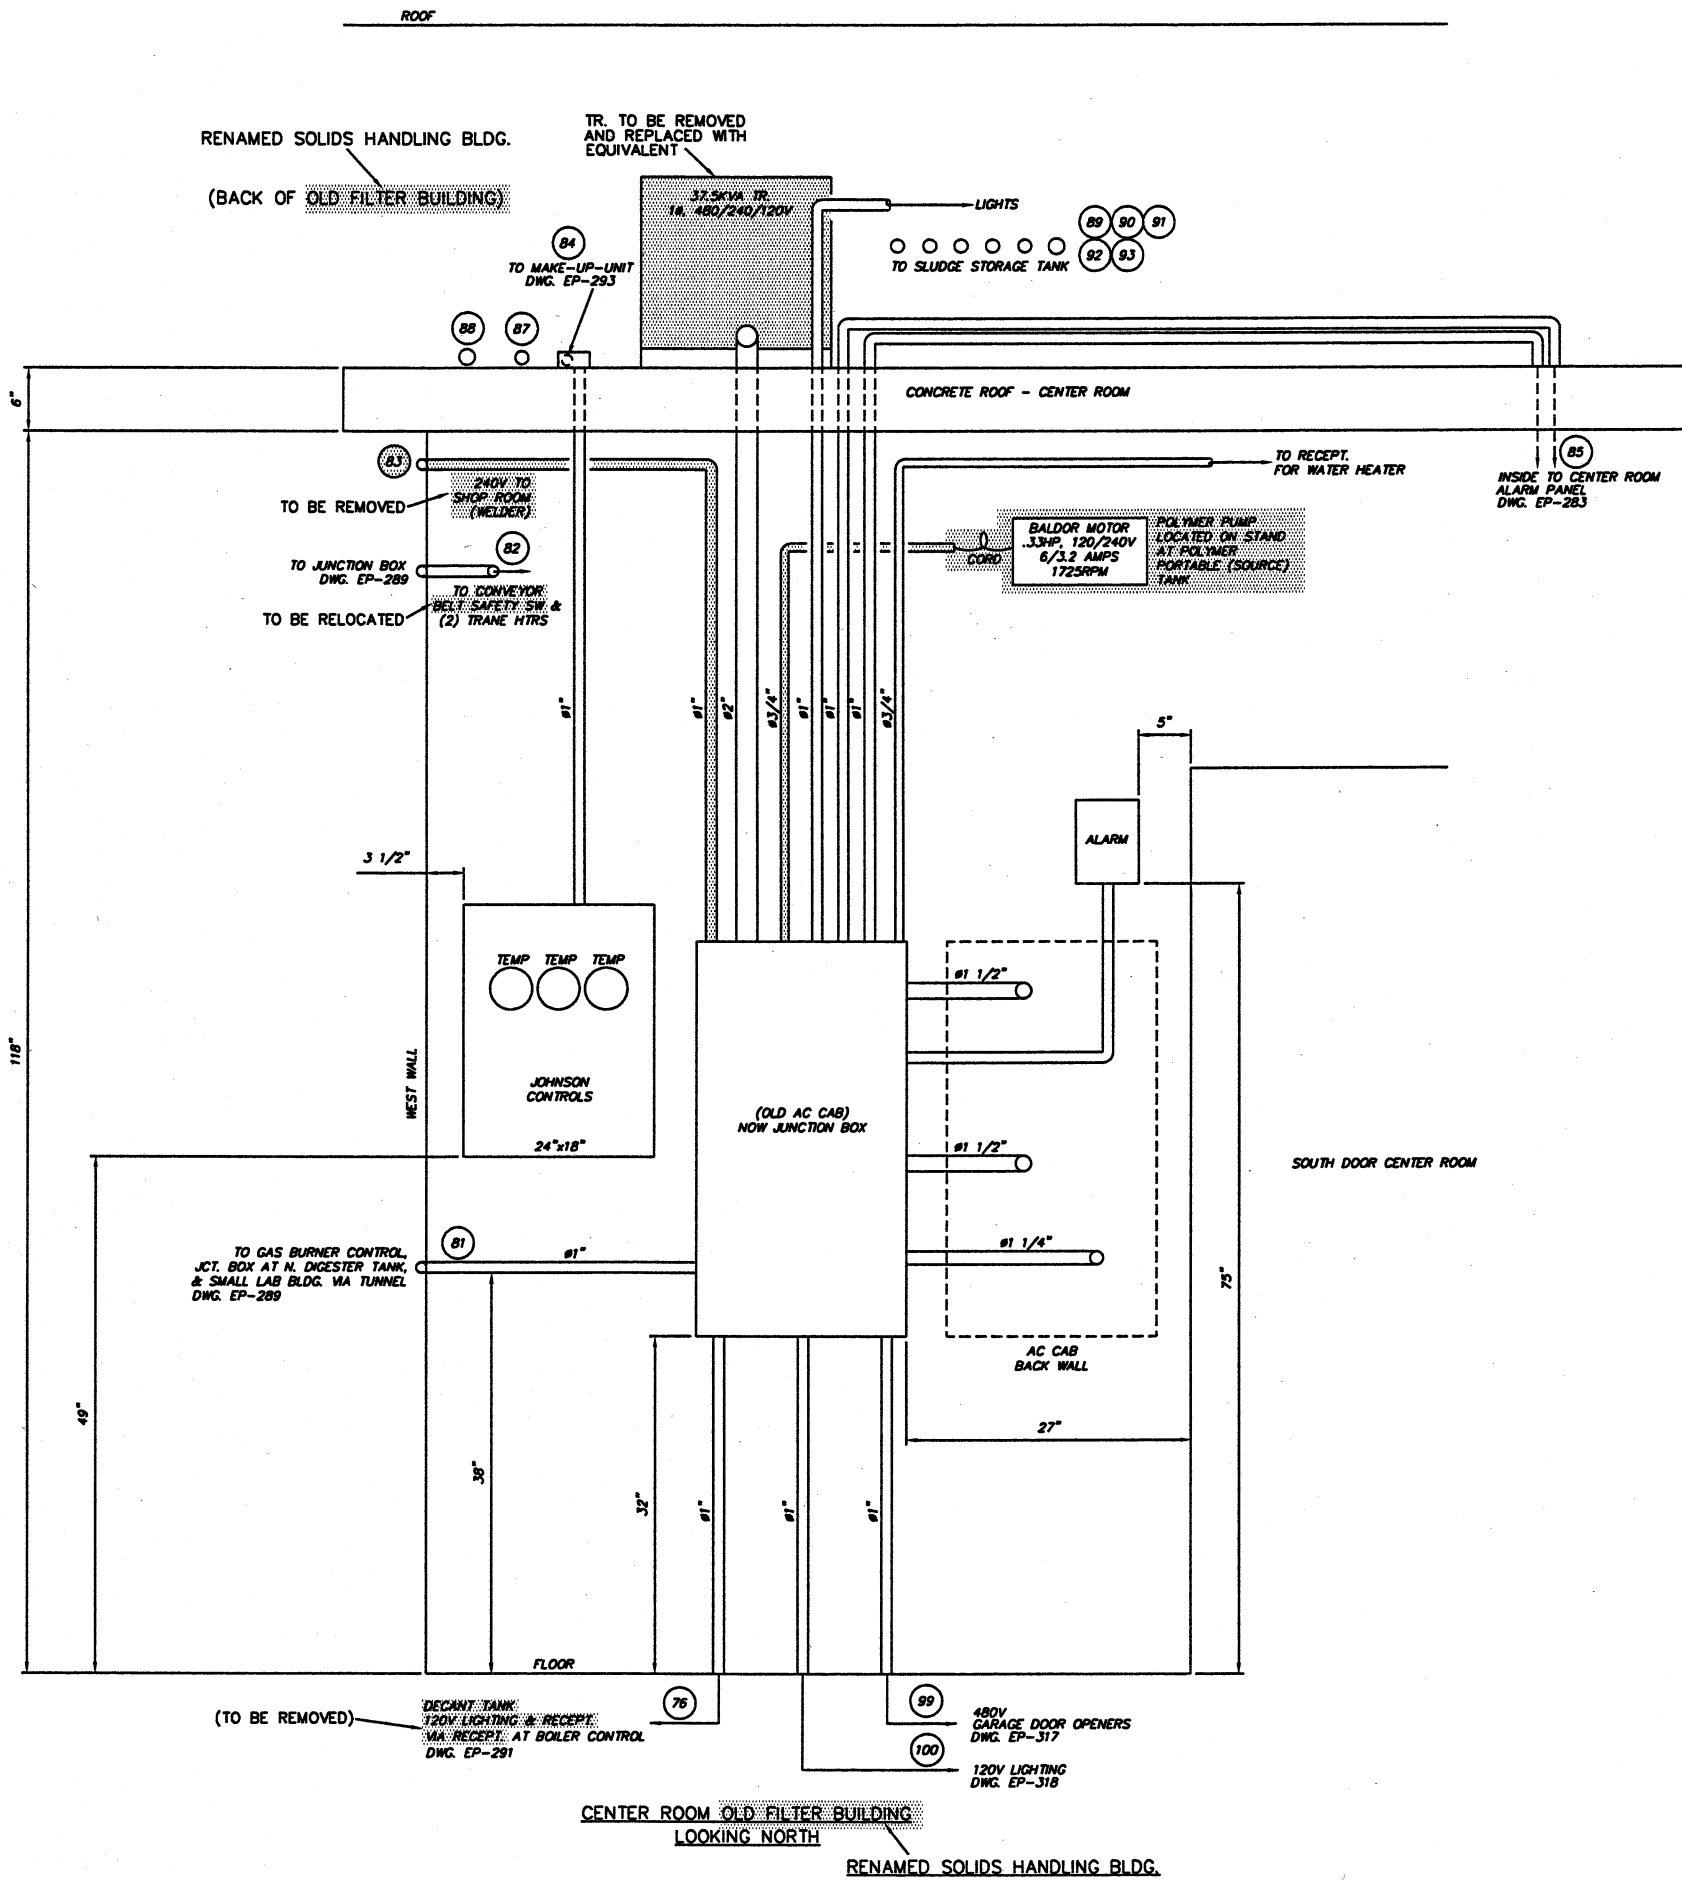

NOTE  
1. ITEMS FOR DEMOLITION

**CTI** ENVIRONMENTAL, INC.  
ENGINEERS IN WATER AND EARTH SCIENCES  
UNIONTOWN, OHIO  
CITY OF MASSILLON, OHIO  
WWTP UPGRADE 2000  
OUTSIDE CENTER ROOM FILTER BUILDING  
DEMOLITION PLAN

JOB NO.  
E9031  
DATE  
06/06/00  
SCALE  
1 1/2" = 12"  
SHEET  
EP288-D

9031SPLE288D.DWG

5674  
MASSILLON, OHIO  
R.J.L.

| DESIGNED BY | REVISIONS    | DATE | BY | APP'D |
|-------------|--------------|------|----|-------|
| STI/TSS     | DESCRIPTIONS |      |    |       |
| STI/RRR     |              |      |    |       |
| STI/TSS     |              |      |    |       |
| STI/RL      |              |      |    |       |