


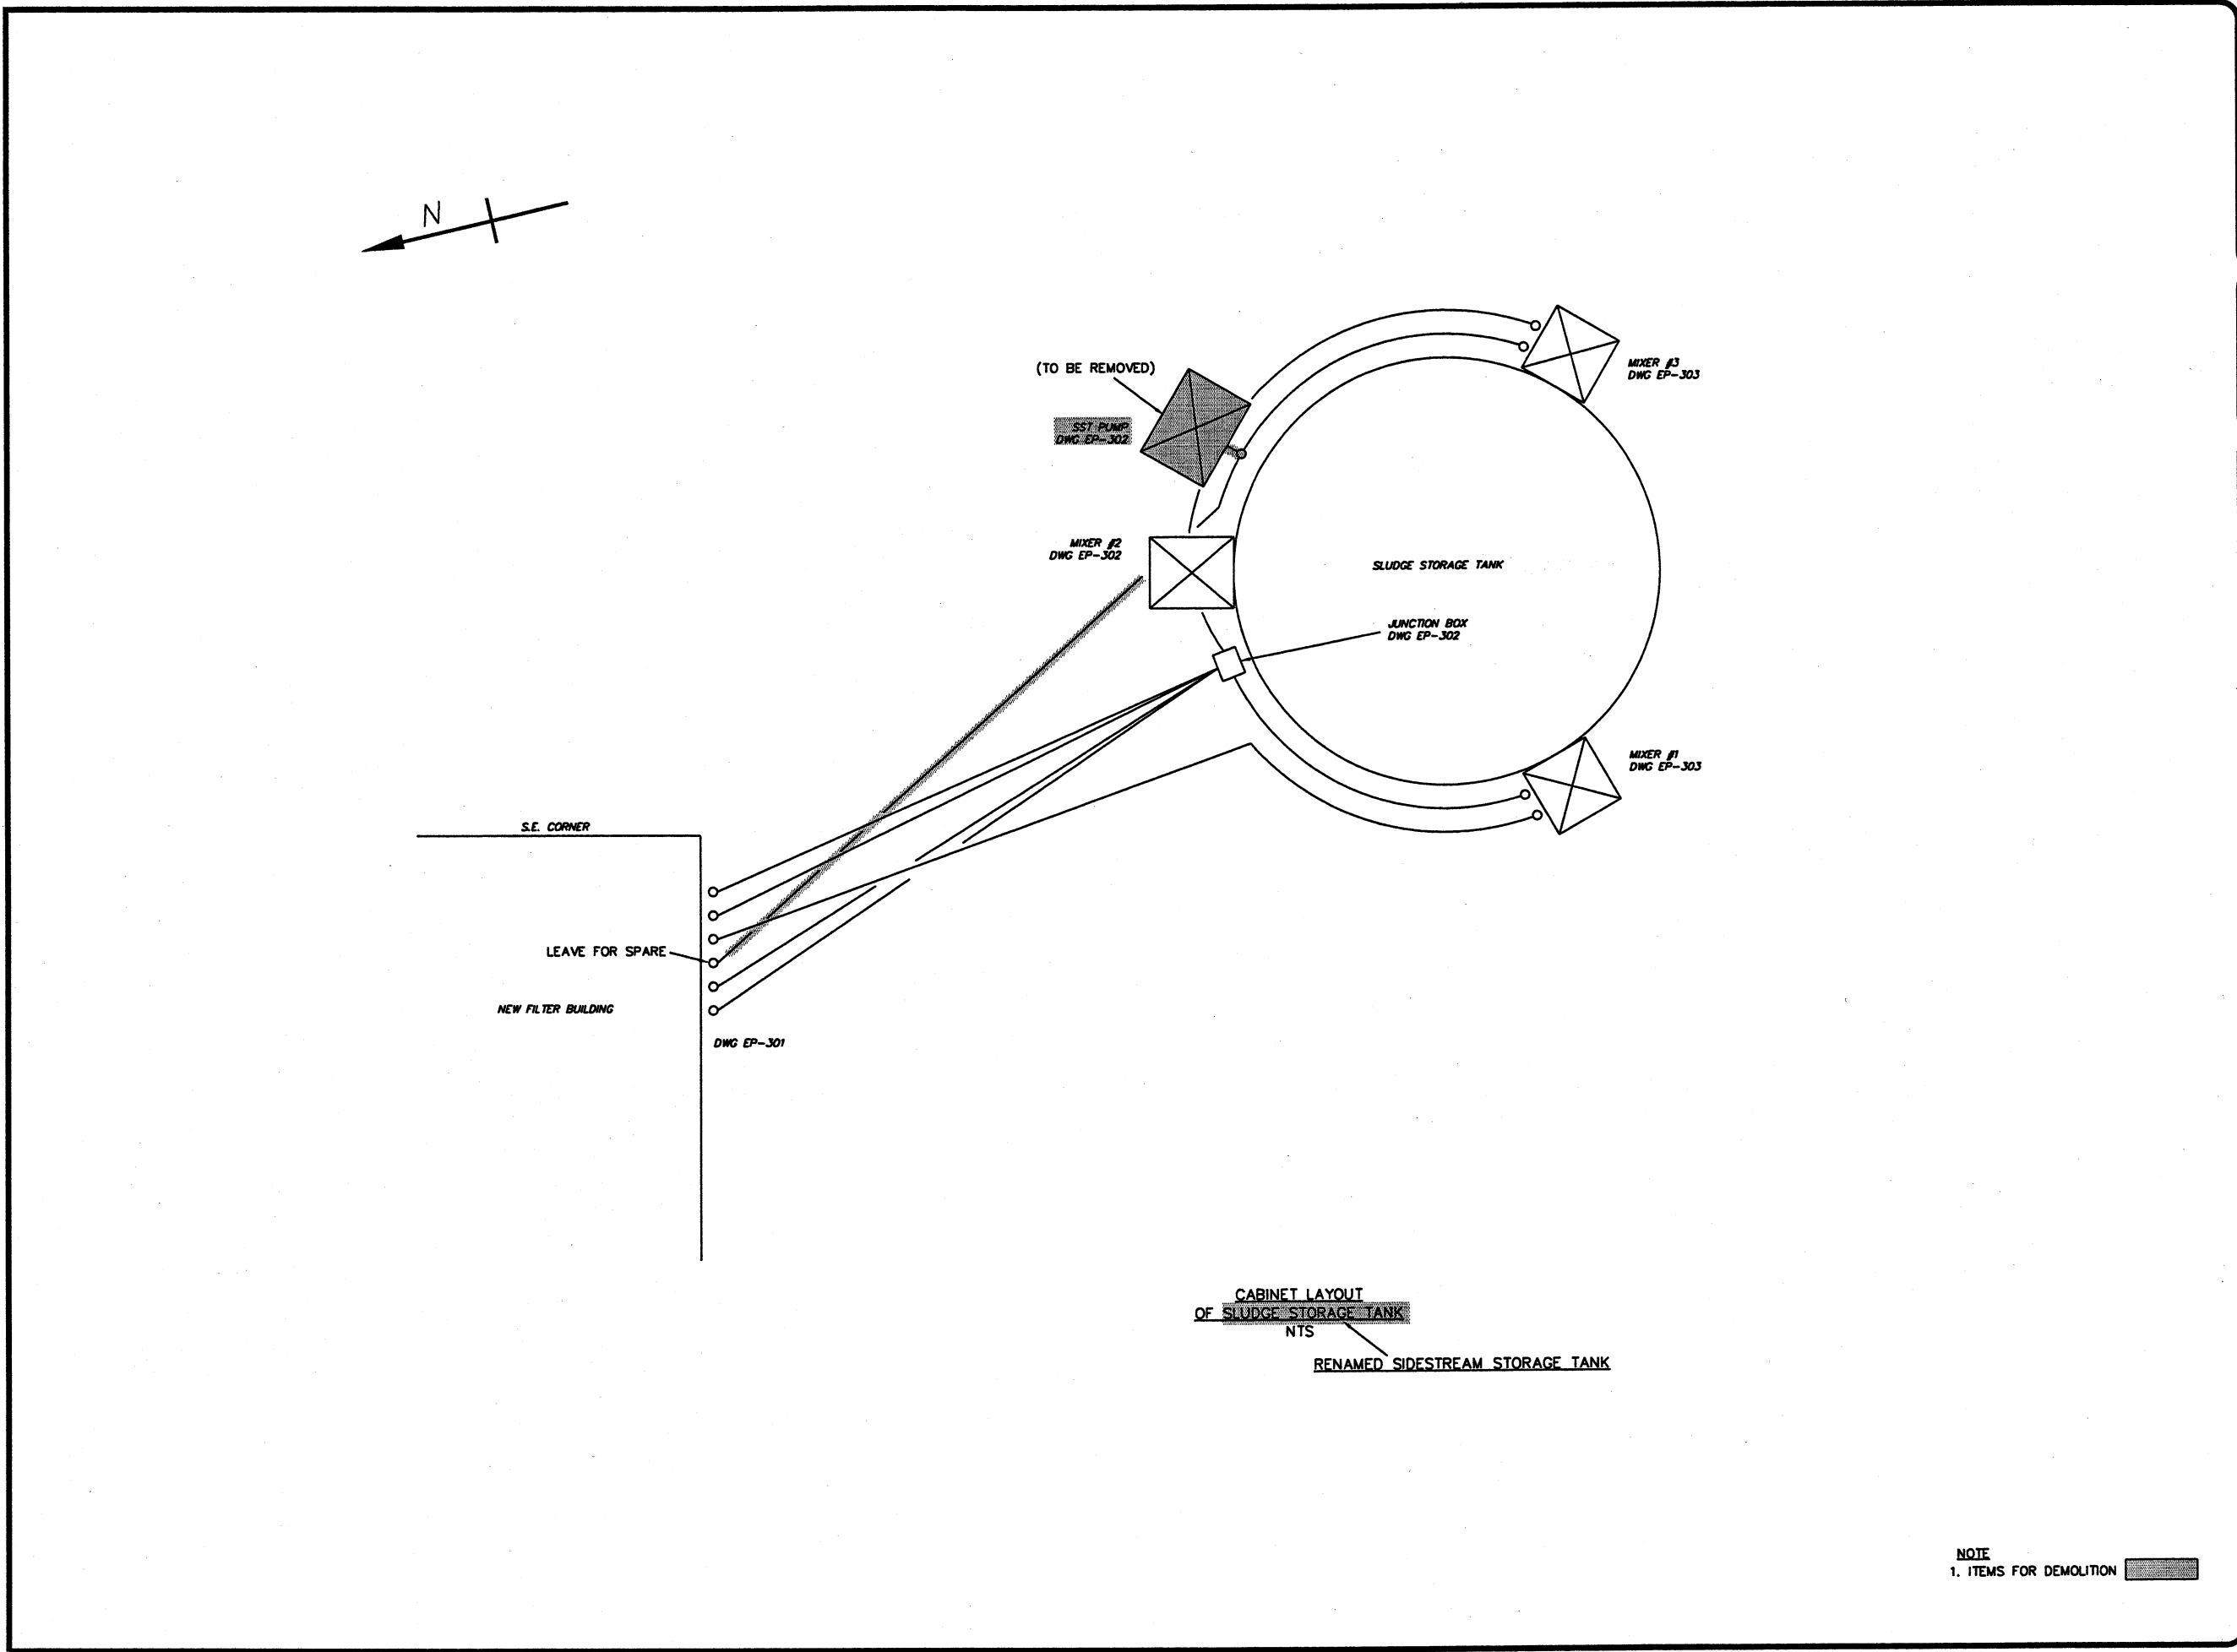

CTI ENVIRONMENTAL, INC. ENGINEERS IN WATER AND EARTH SCIENCES UNIONTOWN, OHIO		DESIGNED BY STI/TSS		REVISIONS		DATE BY APP'D	
CITY OF MASSILLON, OHIO WWTP UPGRADE 2000 CABINET LAYOUT OF SLUDGE STORAGE TANK DEMOLITION PLAN		DRAWN BY STI/RRR		DESCRIPTIONS			
		CHECKED BY STI/TSS					
		APPROVED BY STI/R/L					
JOB NO. E9031		DATE 05/19/00					
SCALE 1"=1'		SHEET EP304-D					

9031SPLE304D.DWG