


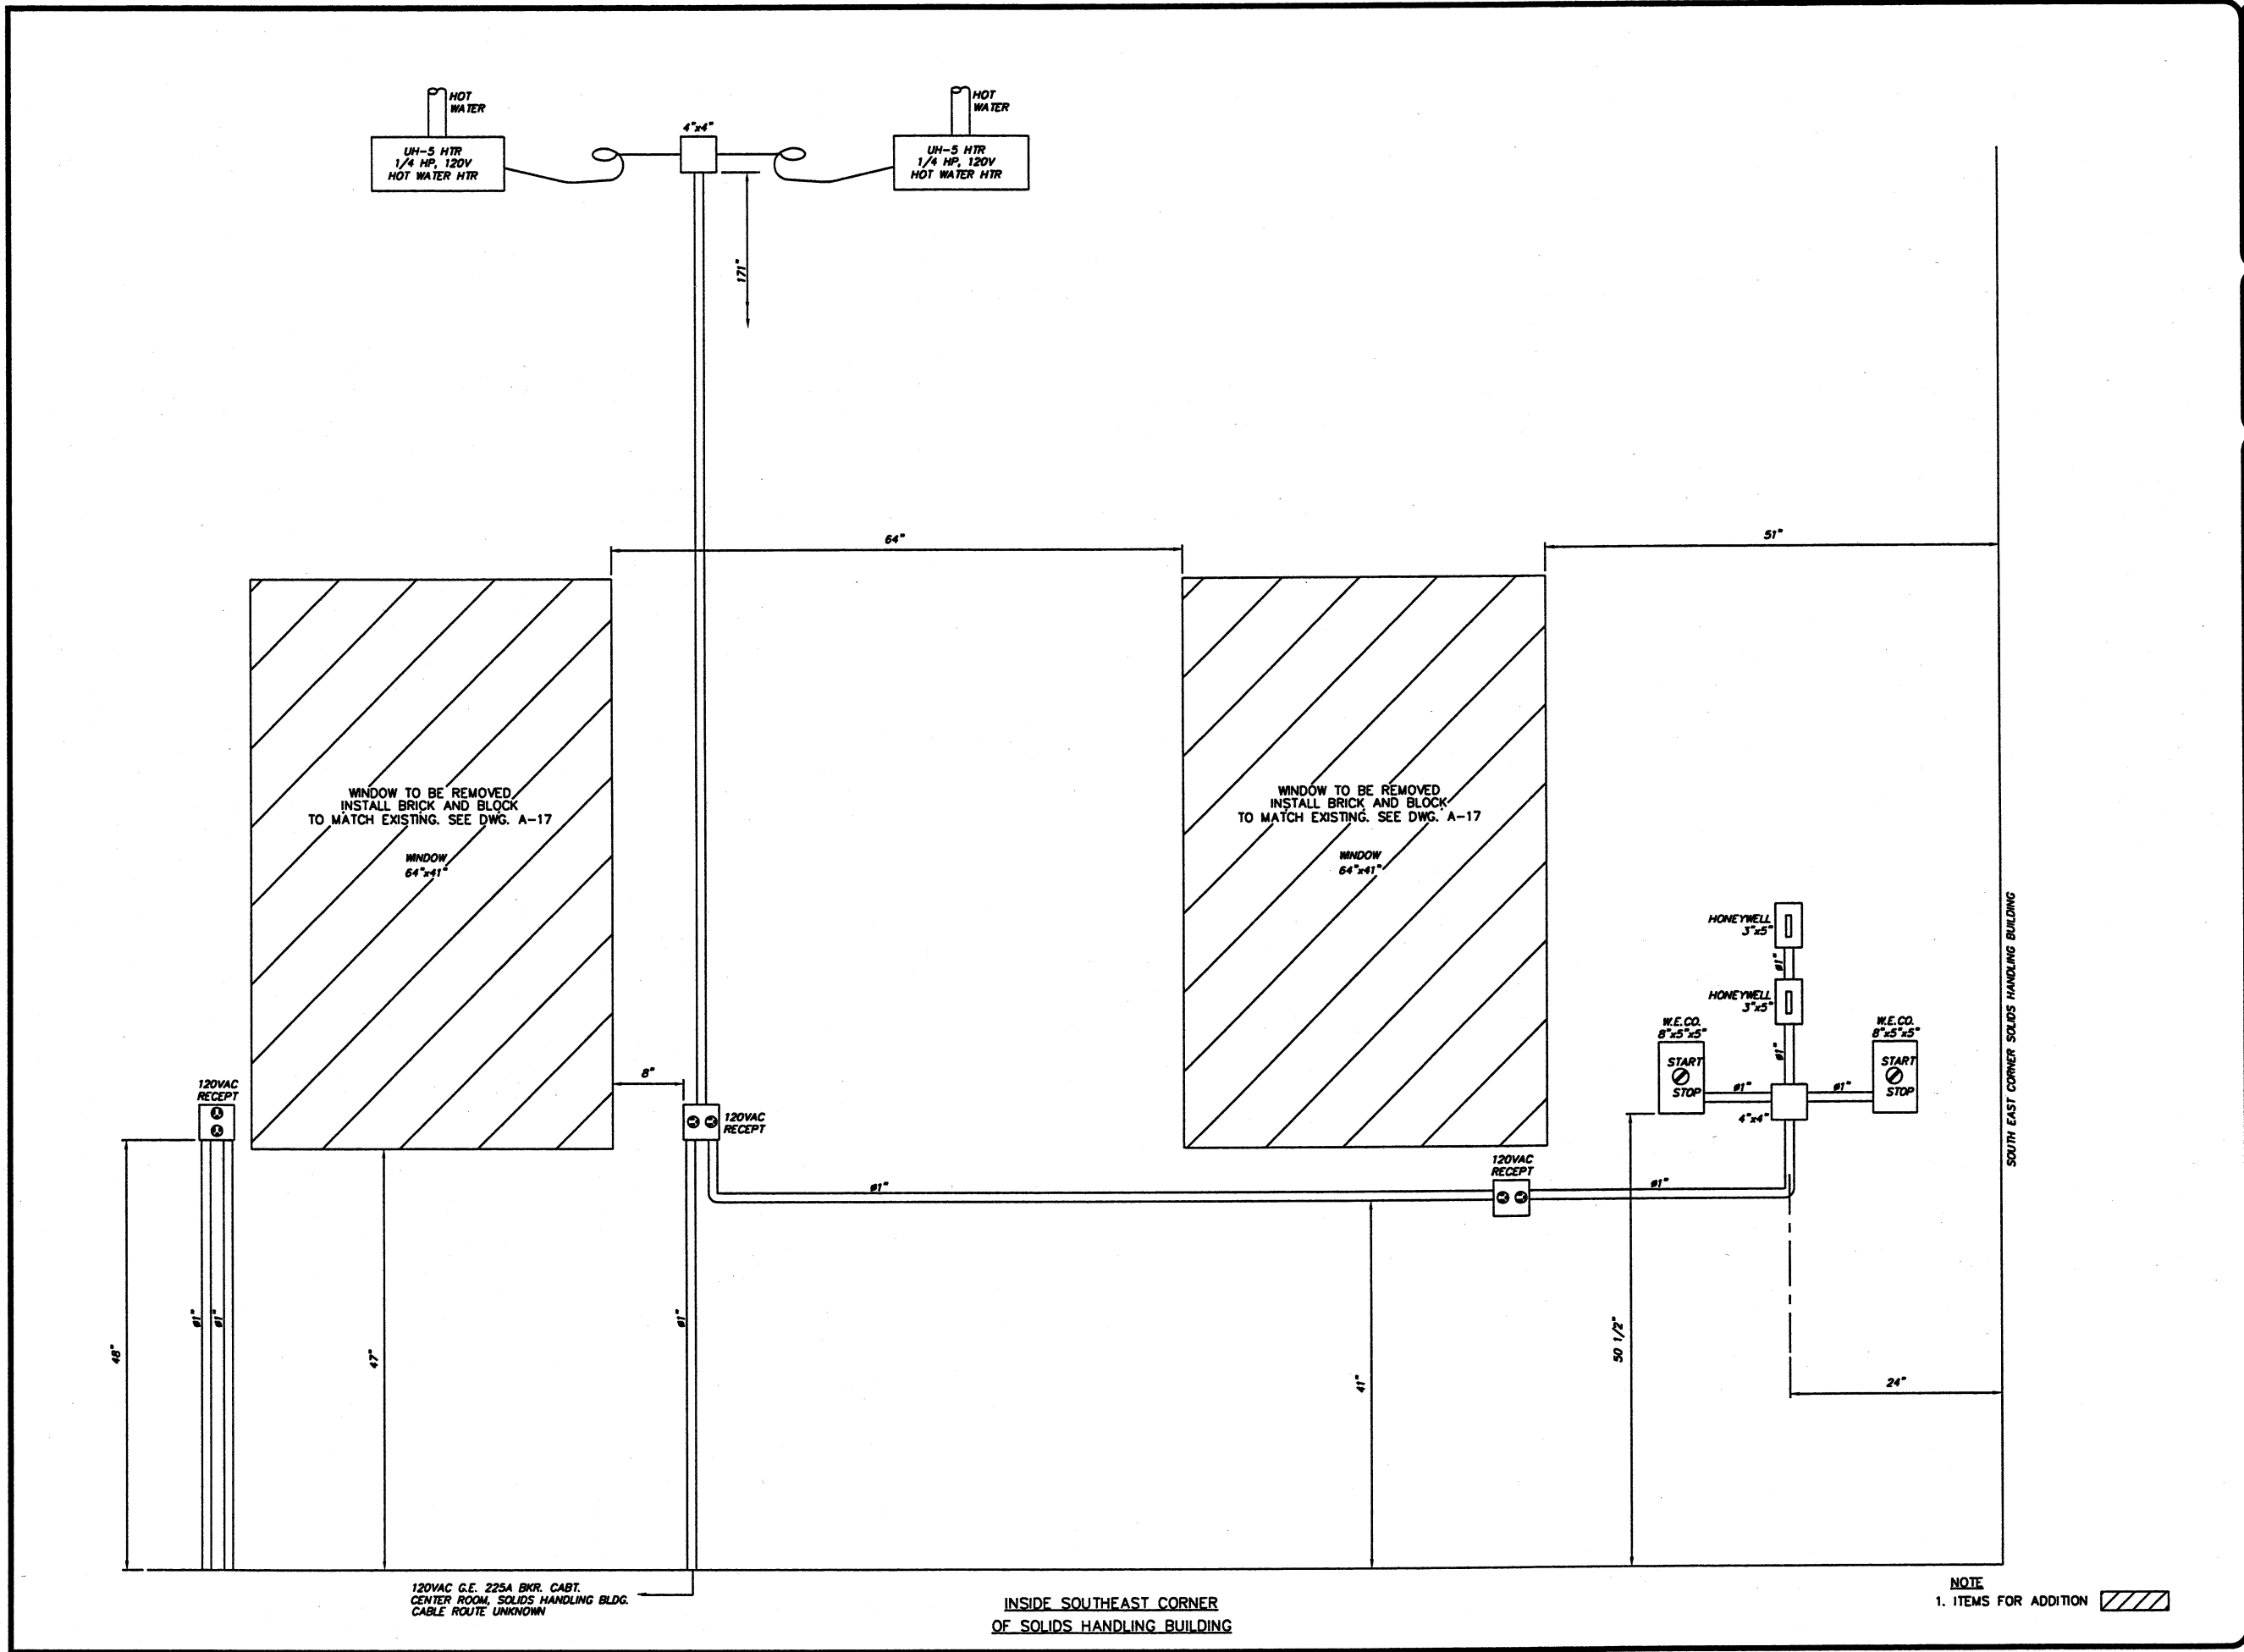

CTI ENVIRONMENTAL, INC. ENGINEERS IN WATER AND EARTH SCIENCES UNIONTOWN, OHIO		DESIGNED BY STI/TSS		NO.		REVISIONS DESCRIPTIONS		DATE BY APP'D	
CITY OF MASSILLON, OHIO WWTP UPGRADE 2000 TRANSFORMER "D1" HEATER CONTROLS SOLIDS HANDLING BUILDING		DRAWN BY STI/RRR							
		CHECKED BY STI/TSS							
		APPROVED BY STI/RJL							

JOB NO. E9031
DATE 2/28/01
SCALE 1 1/2" = 12"
SHEET EP305

9031SPLE305.DWG

MASSILLON, OHIO
JUL 5674
R.J.L.