



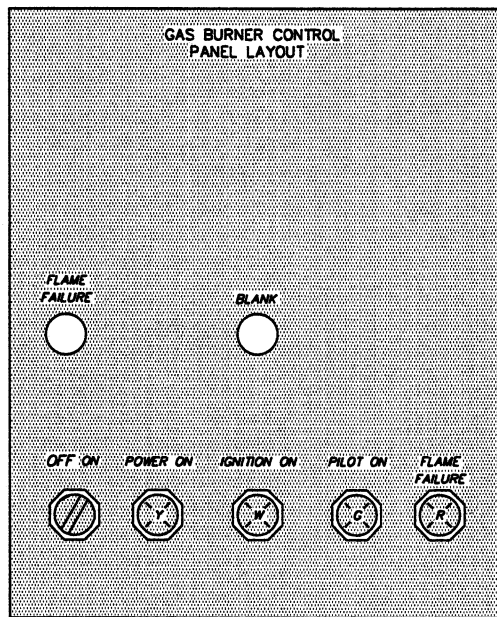

TO DWG. EP-293
VIA JCT BOX AT NORTH
DIGESTER TANK
LOCATED IN TUNNEL


81

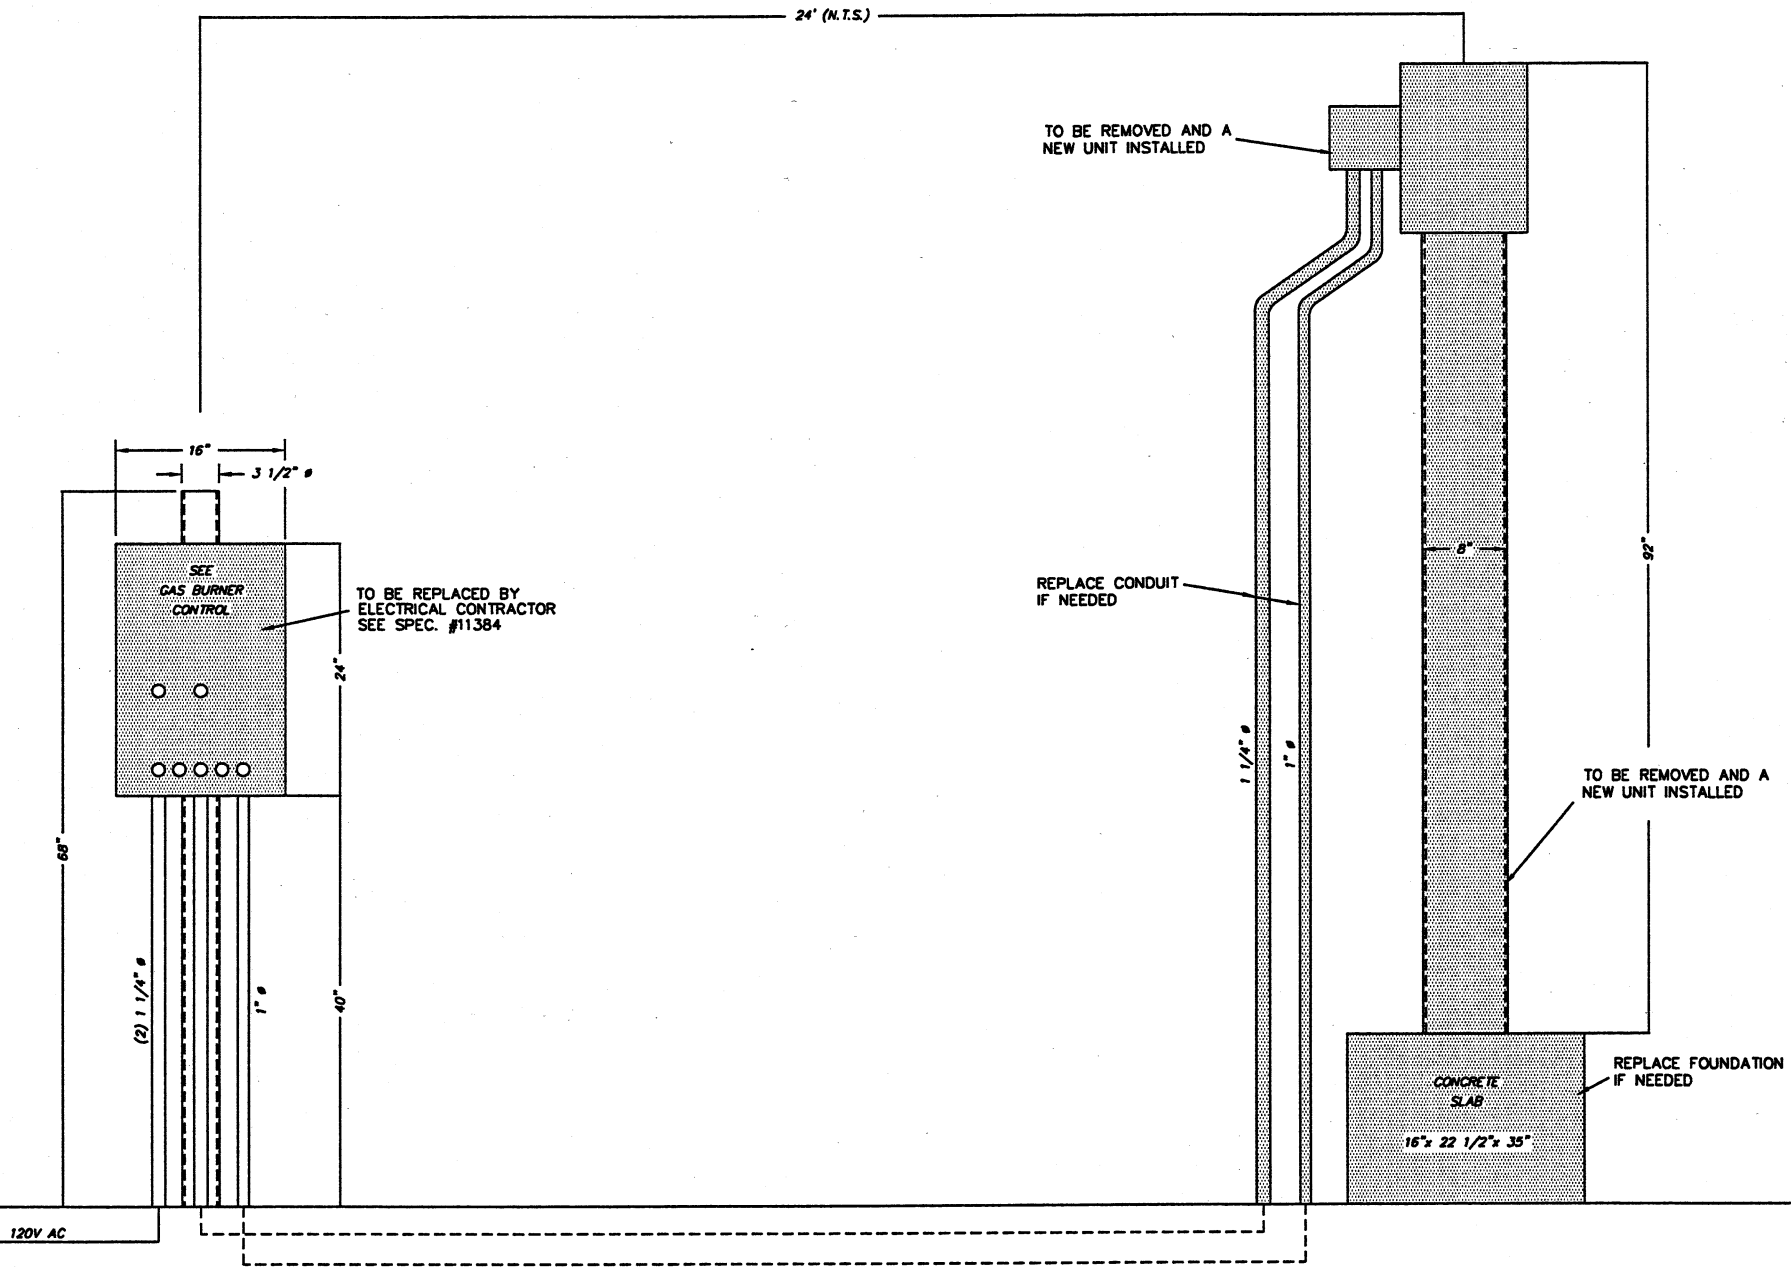

LOCATED ON WESTSIDE OF OLD FILTER BUILDING
OUTSIDE GAS BURNER

RENAMED SOLIDS HANDLING BLDG.

NOTE
1. ITEMS FOR DEMOLITION

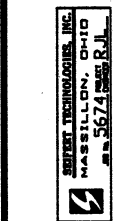

DESIGNED BY		REVISIONS		DATE		BY		APPROVED	
STI/TSS		DESCRIPTIONS							
NO.									
STI/TSS									
STI/LOVE									
STI/TSS									
STI/R/L									

ENVIRONMENTAL, INC.
ENGINEERS IN WATER AND EARTH SCIENCES
UNIONTOWN, OHIO



CITY OF MASSILLON, OHIO
WWTP UPGRADE 2000
LOCATED ON WESTSIDE OF SOLIDS HANDLING BUILDING
OUTSIDE GAS BURNER DEMOLITION PLAN

JOB NO.	E9031
DATE	05/18/00
SCALE	1 1/2" = 12"
SHEET	EP307-D