
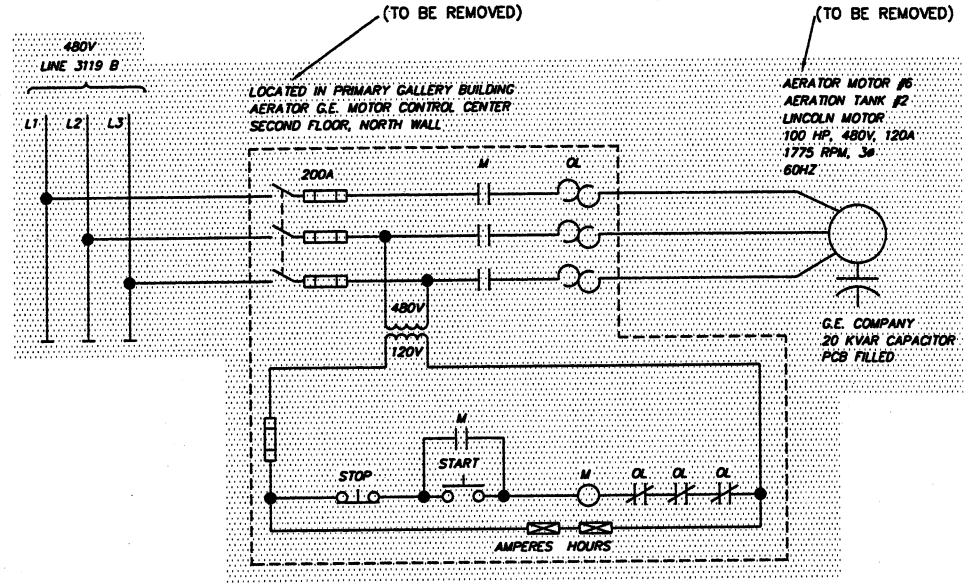
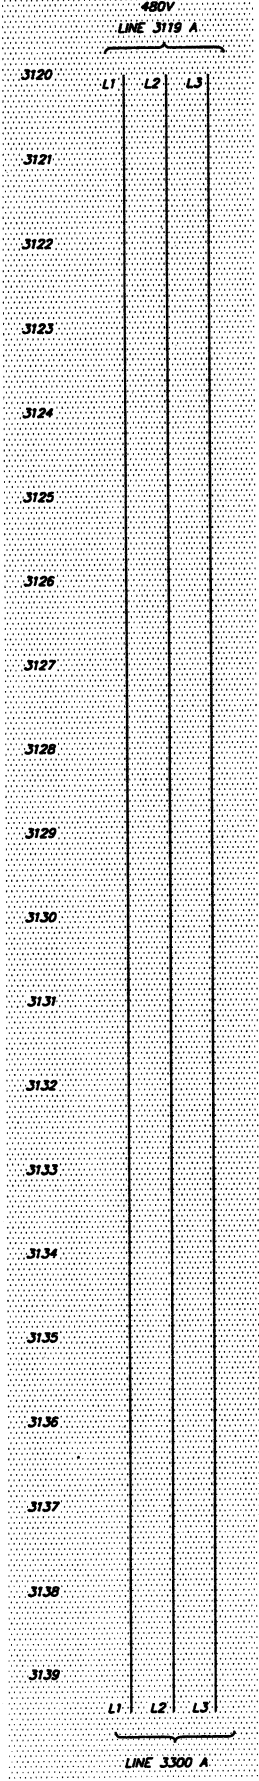
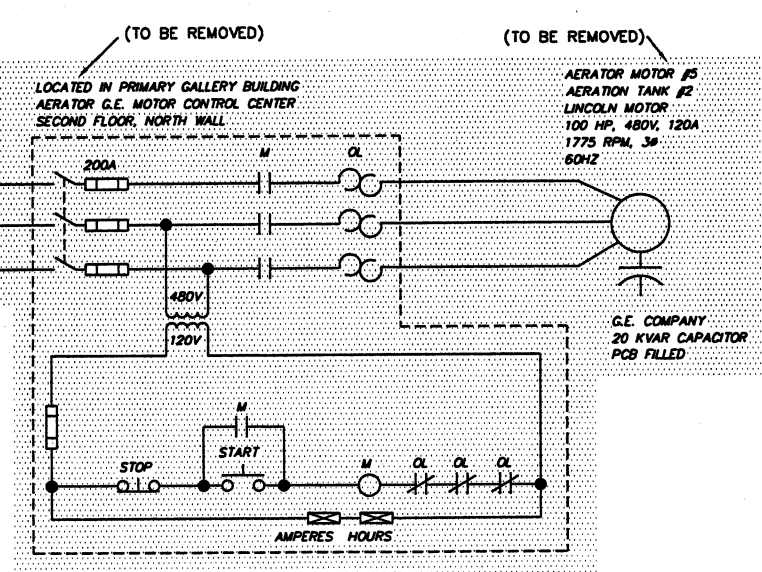
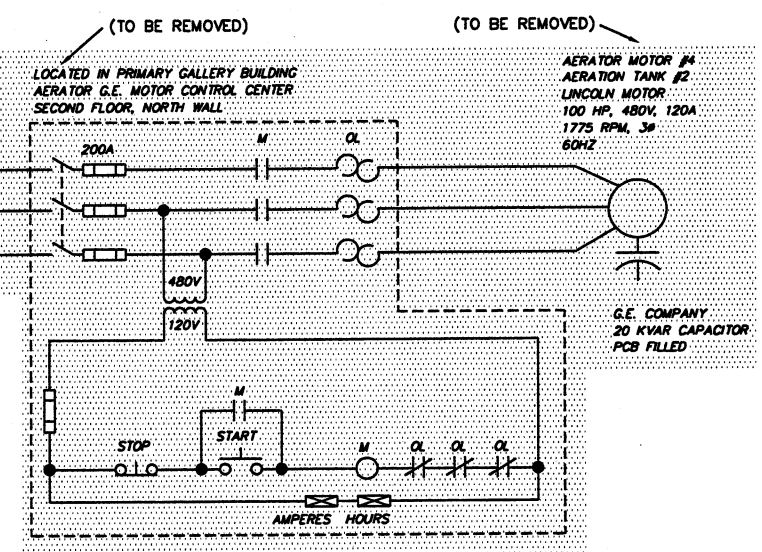
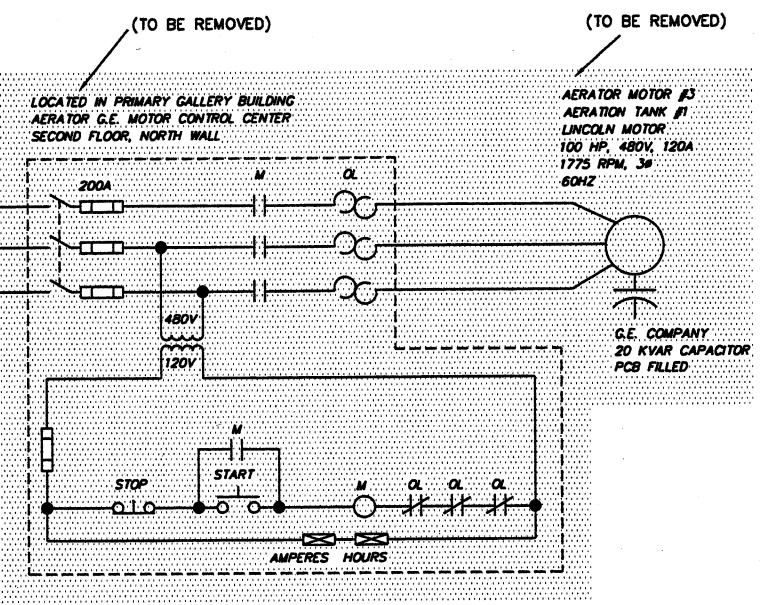
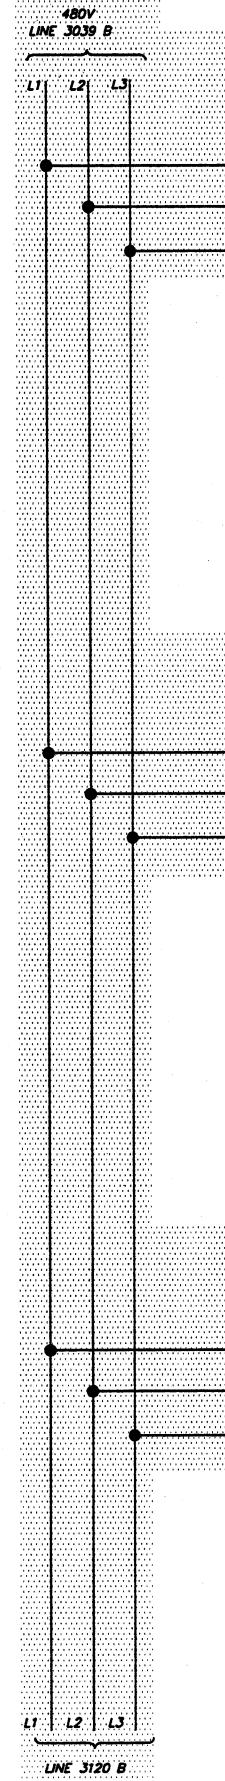


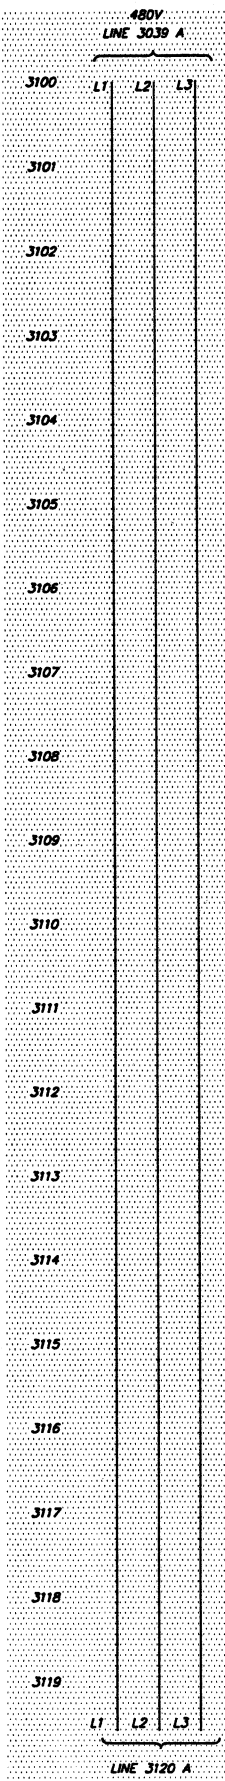

NOTE:
1. ITEMS FOR DEMOLITION

ENVIRONMENTAL, INC.
ENGINEERS IN WATER AND EARTH SCIENCES
UNIONTOWN, OHIO

CITY OF MASSILLON, OHIO
WWTP UPGRADE 2000
TR. "B" WIRING SCHEMATIC DEMOLITION PLAN

DESIGNED BY		CHECKED BY		APPROVED BY	
STI/TSS	STI/ELG	STI/TSS	STI/R/L		

REVISIONS		DATE		BY	
NO.	DESCRIPTIONS				

JOB NO.
E9031

DATE
07/24/00

SCALE
N/A

SHEET
EP31-D

SHEET TECHNOLOGIES, INC.
MASSILLON, OHIO
5674