


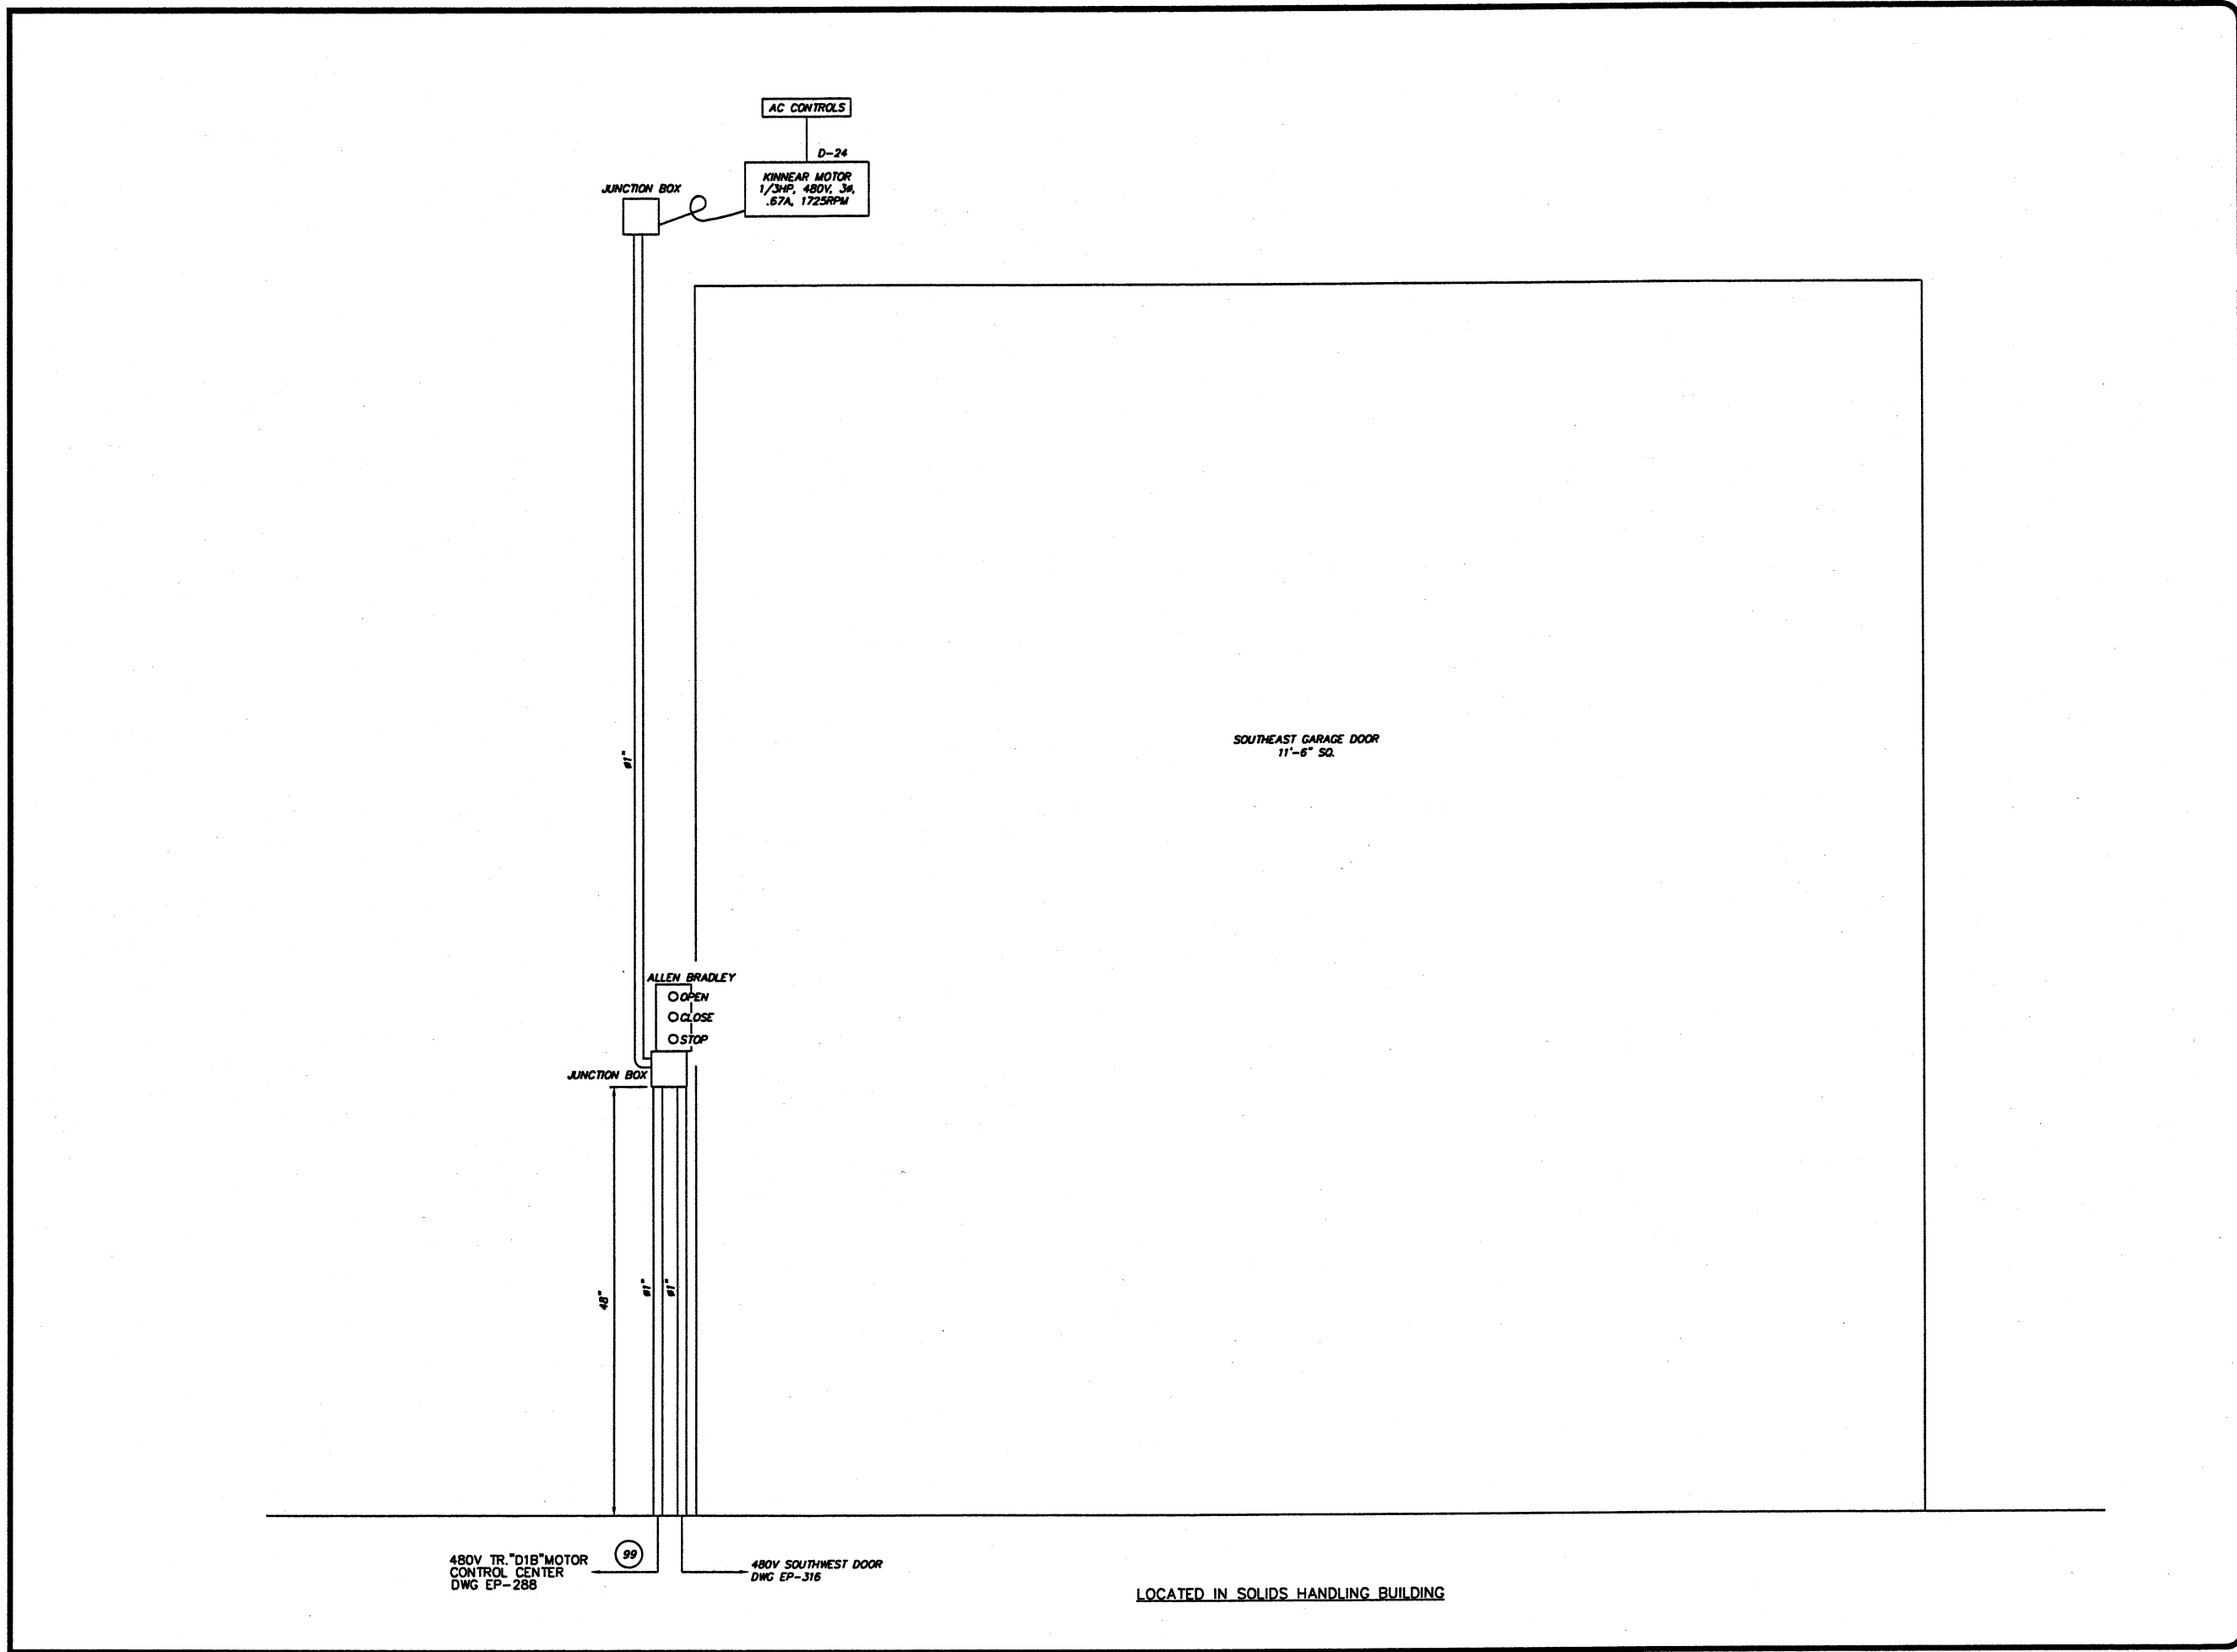

CTI ENVIRONMENTAL, INC. ENGINEERS IN WATER AND EARTH SCIENCES UNIONTOWN, OHIO		DESIGNED BY STI/TSS		REVISIONS		DATE BY APP'D	
CITY OF MASSILLON, OHIO WWTP UPGRADE 2000 TRANSFORMER "D1", SOUTHEAST GARAGE DOOR LOCATED IN SOLIDS HANDLING BUILDING		DRAWN BY STI/RRR		DESCRIPTIONS			
		CHECKED BY STI/TSS					
		APPROVED BY STI/R.L.					

JOB NO. E9031
DATE 2/28/01
SCALE 1 1/2" = 12"
SHEET EP317

9031SPLE317.DWG