


DESIGNED BY	ST/TSS	NO.	DESCRIPTIONS	DATE	BY	APP'D
DRAWN BY	ST/RRR					
CHECKED BY	ST/TSS					
APPROVED BY	ST/R/L					

ENVIRONMENTAL, INC.
ENGINEERS IN WATER AND EARTH SCIENCES
UNIONTOWN, OHIO

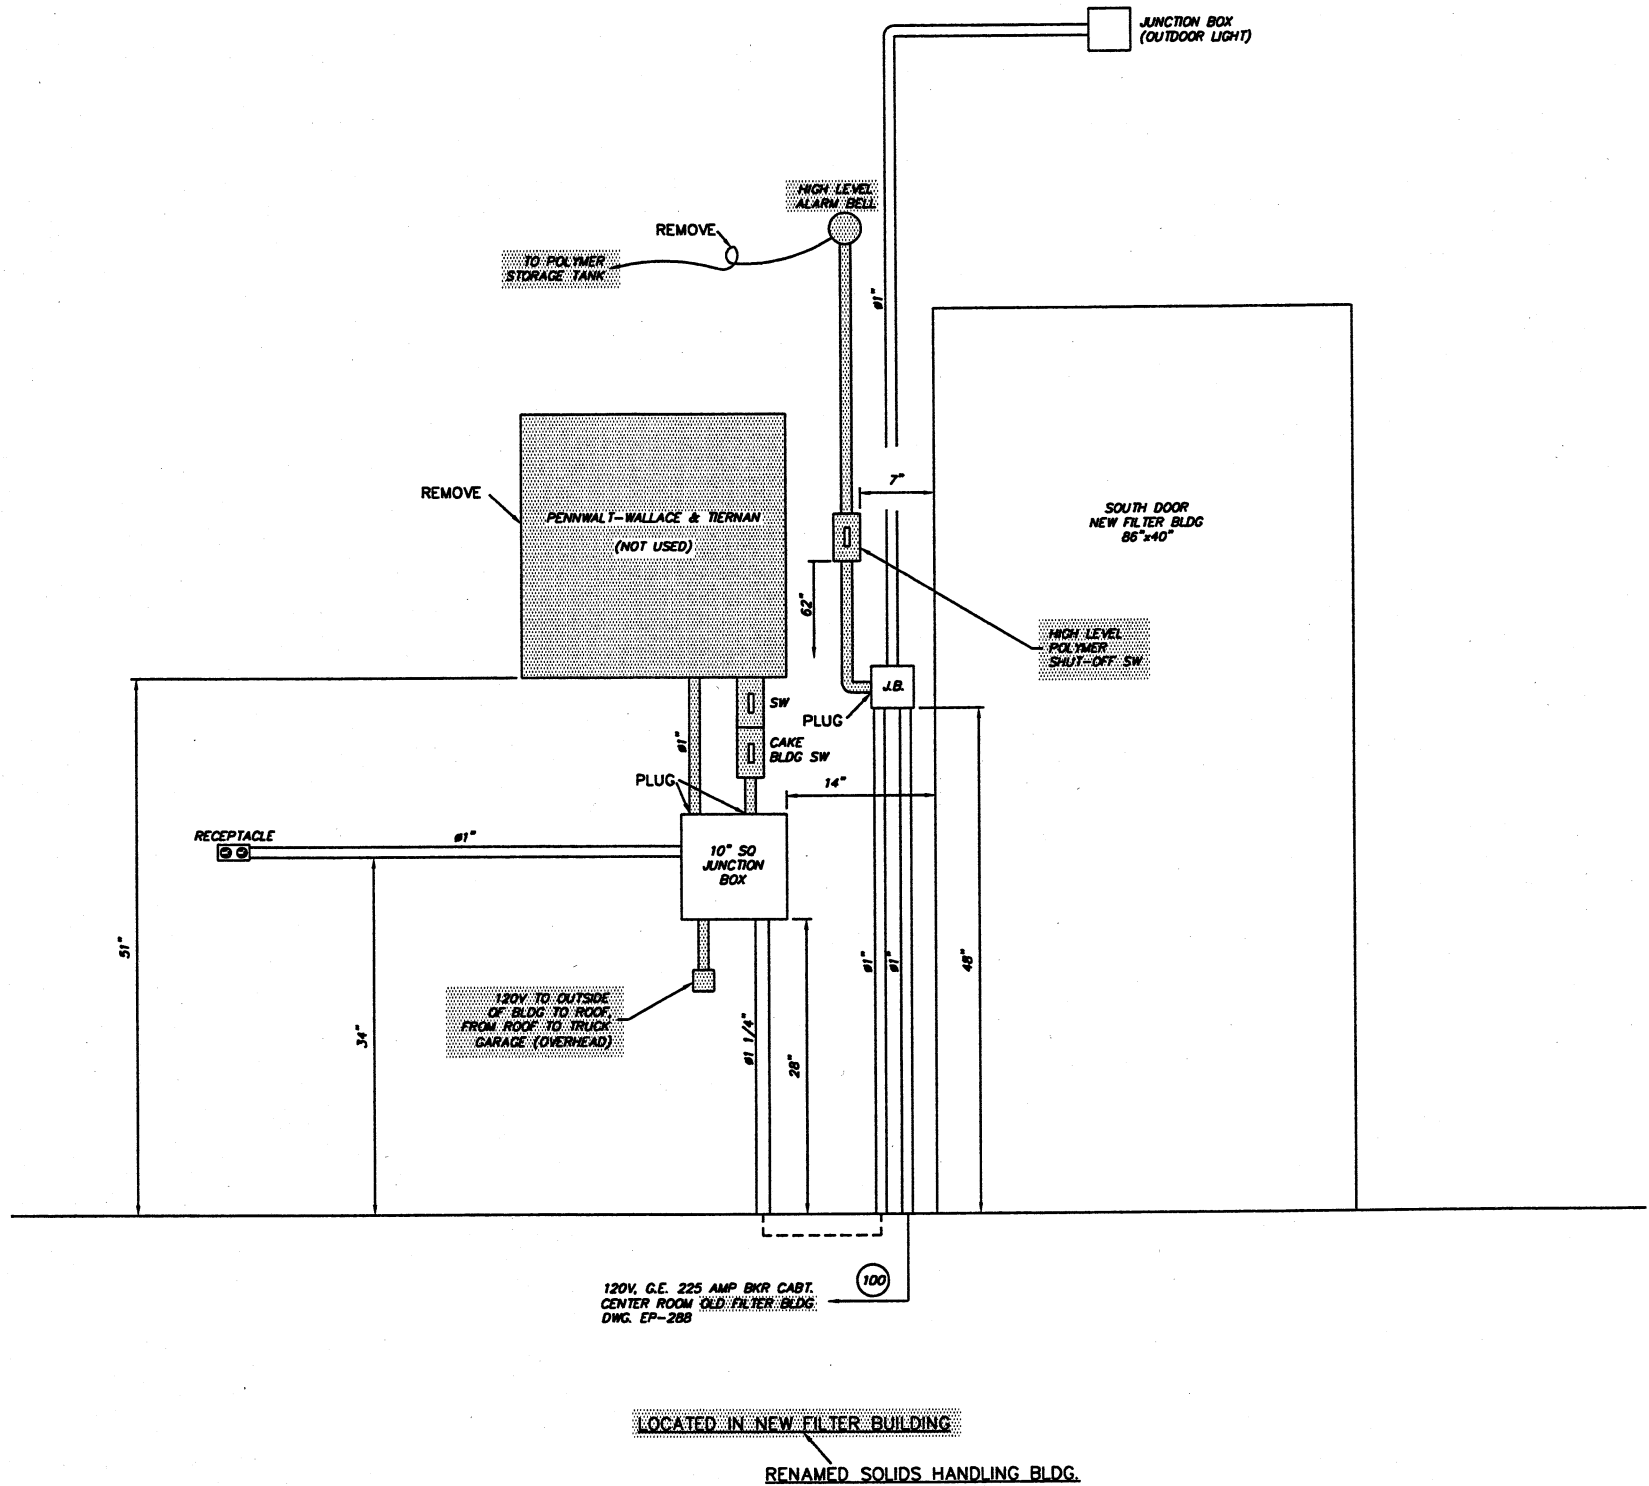

CITY OF MASSILLON, OHIO
WWTP UPGRADE 2000
SOUTH DOOR IN NEW FILTER BLDG DEMOLITION PLAN

JOB NO.	E9031
DATE	06/22/00
SCALE	1 1/2" = 12"
SHEET	EP318-D