


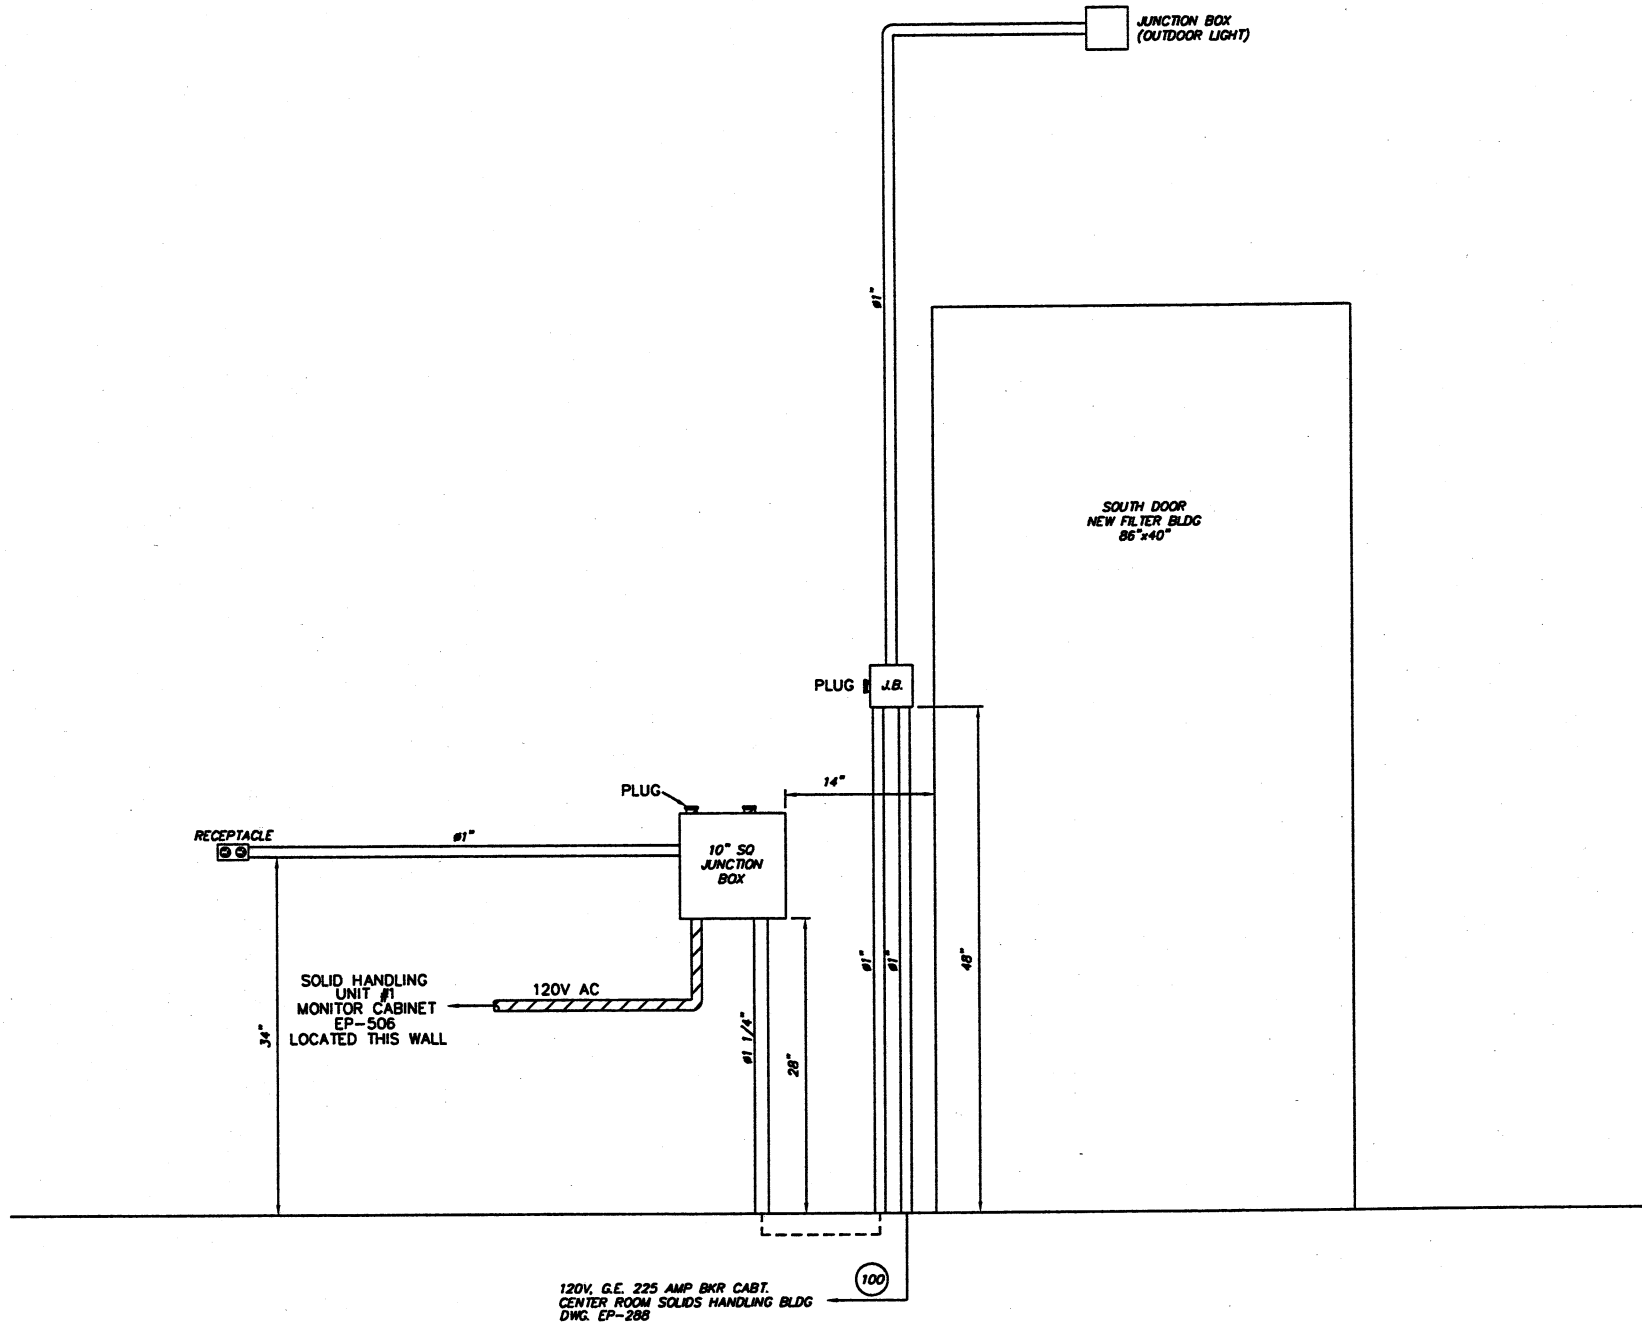

LOCATED IN SOLIDS HANDLING BUILDING

NOTE
1. ITEMS FOR ADDITION 

CTI ENVIRONMENTAL, INC.
ENGINEERS IN WATER AND EARTH SCIENCES
UNIONTOWN, OHIO

CITY OF MASSILLON, OHIO
WWTP UPGRADE 2000
TRANSFORMER "D1" SOUTH DOOR
SOLIDS HANDLING BLDG

DESIGNED BY		REVISIONS		DATE		BY		APPRO'D	
STI/TSS		NO.	DESCRIPTIONS						
STI/TSS									
STI/TSS									
STI/TSS									
STI/R/L									

JOB NO.	E9031
DATE	2/28/01
SCALE	1 1/2" = 12"
SHEET	EP318