


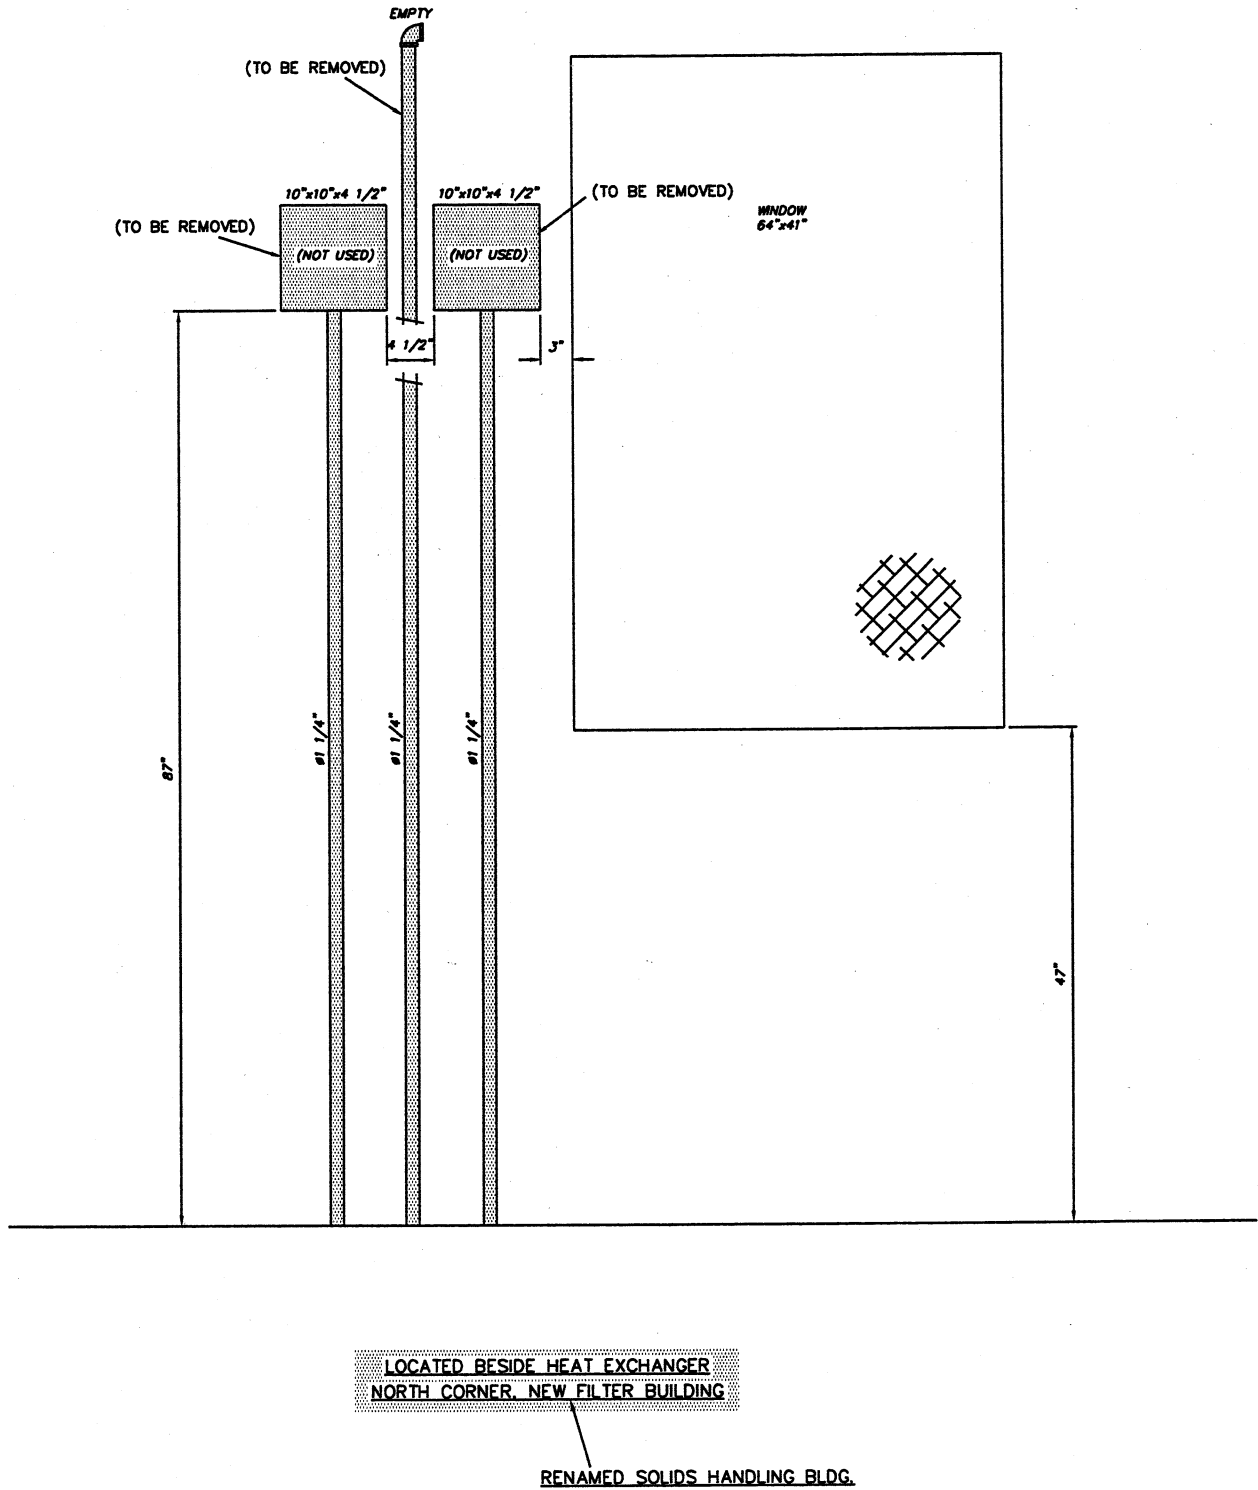

**CTI**  
ENVIRONMENTAL, INC.  
ENGINEERS IN WATER AND EARTH SCIENCES  
UNIONTOWN, OHIO

CITY OF MASSILLON, OHIO  
WWTP UPGRADE 2000  
NORTH CORNER, SOLIDS HANDLING BUILDING  
DEMOLITION PLAN

| DESIGNED BY | NO. | DESCRIPTIONS | DATE | BY   |
|-------------|-----|--------------|------|------|
| STI/TSS     |     |              |      | APPD |
| DRAWN BY    |     |              |      |      |
| STI/RRR     |     |              |      |      |
| CHECKED BY  |     |              |      |      |
| STI/TSS     |     |              |      |      |
| APPROVED BY |     |              |      |      |
| STI/RJL     |     |              |      |      |

SEI/STI/TECHNOLOGIES, INC.  
MASSILLON, OHIO  
# 5674 R.J.L.

JOB NO.  
E9031  
DATE  
06/07/00  
SCALE  
1 1/2" = 12"  
SHEET  
EP322-D