
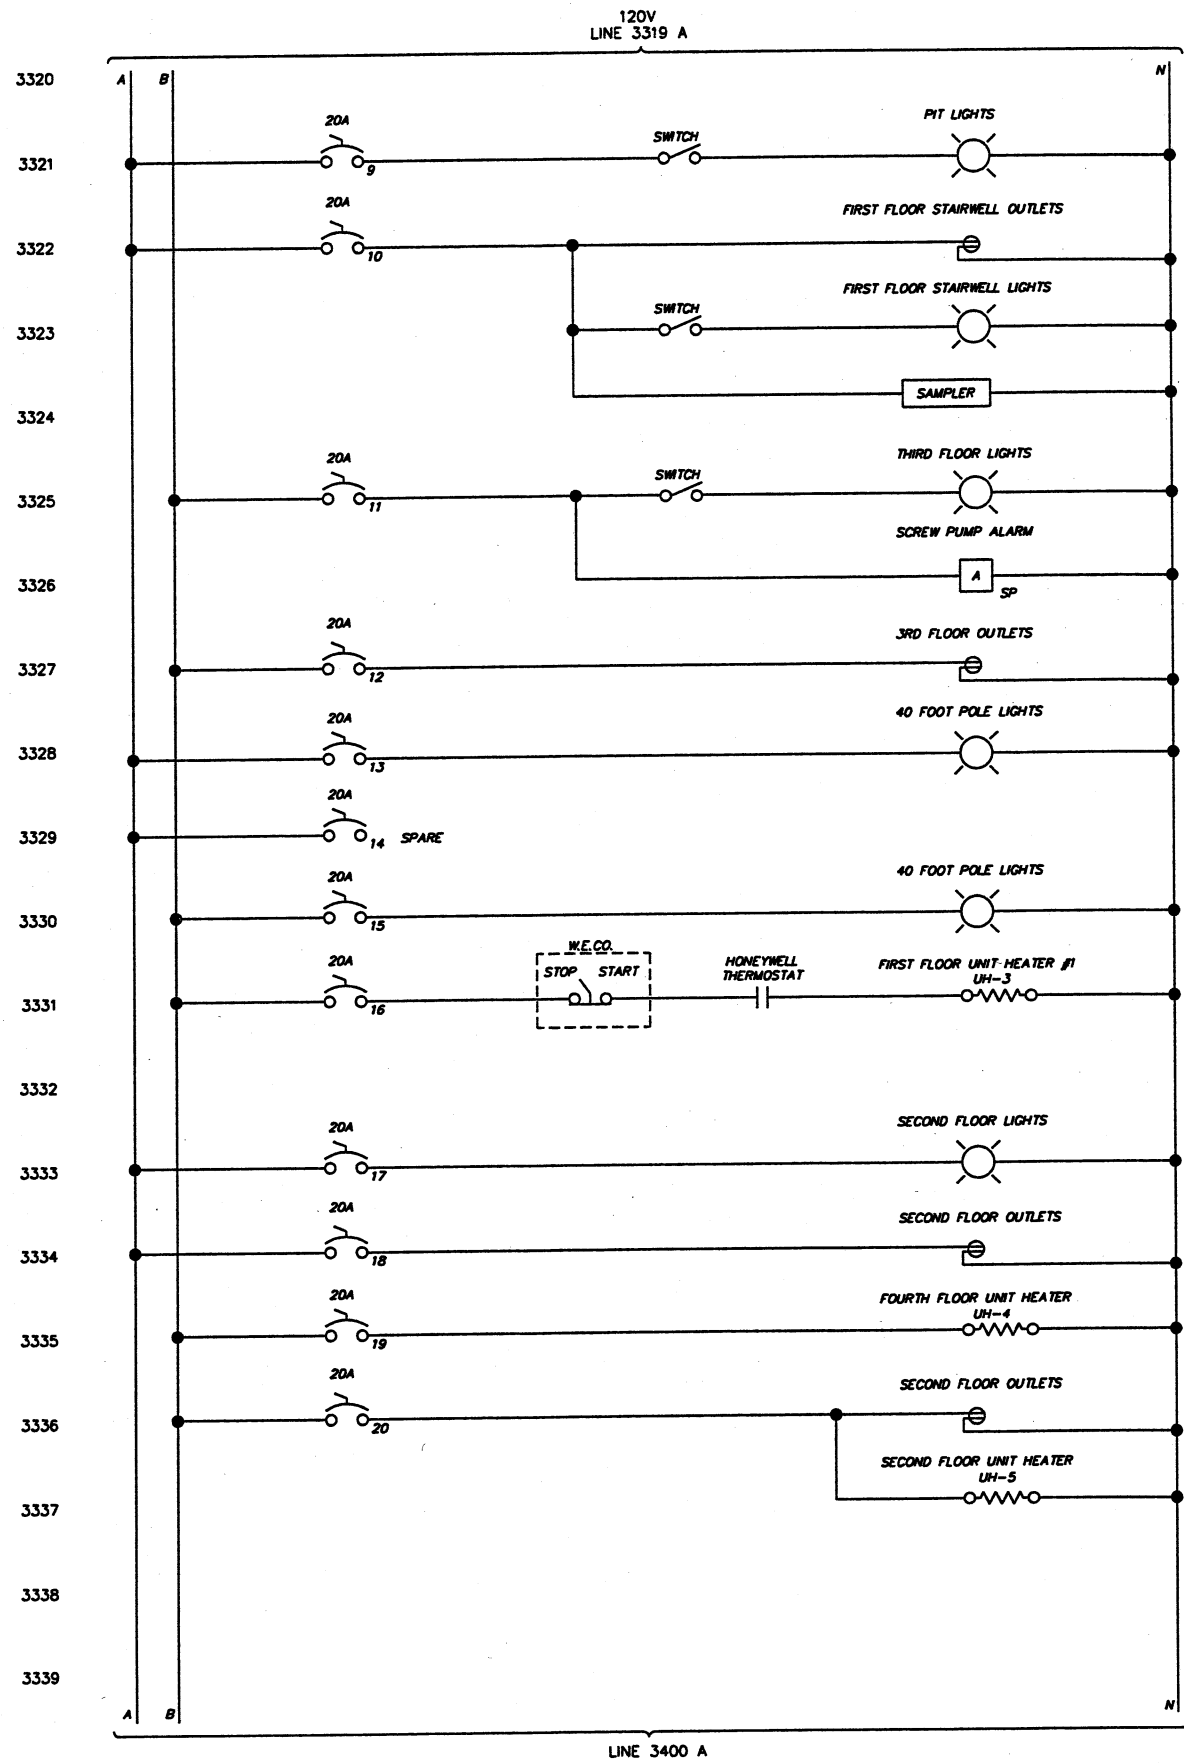


REVISIONS		NO.	DESCRIPTIONS	DATE	BY	APP'D
DESIGNED BY	STI/TSS					
DRAWN BY	STI/TSS					
CHECKED BY	STI/TSS					
APPROVED BY	STI/R/L					

ENVIRONMENTAL, INC.
ENGINEERS IN WATER AND EARTH SCIENCES
UNIONTOWN, OHIO

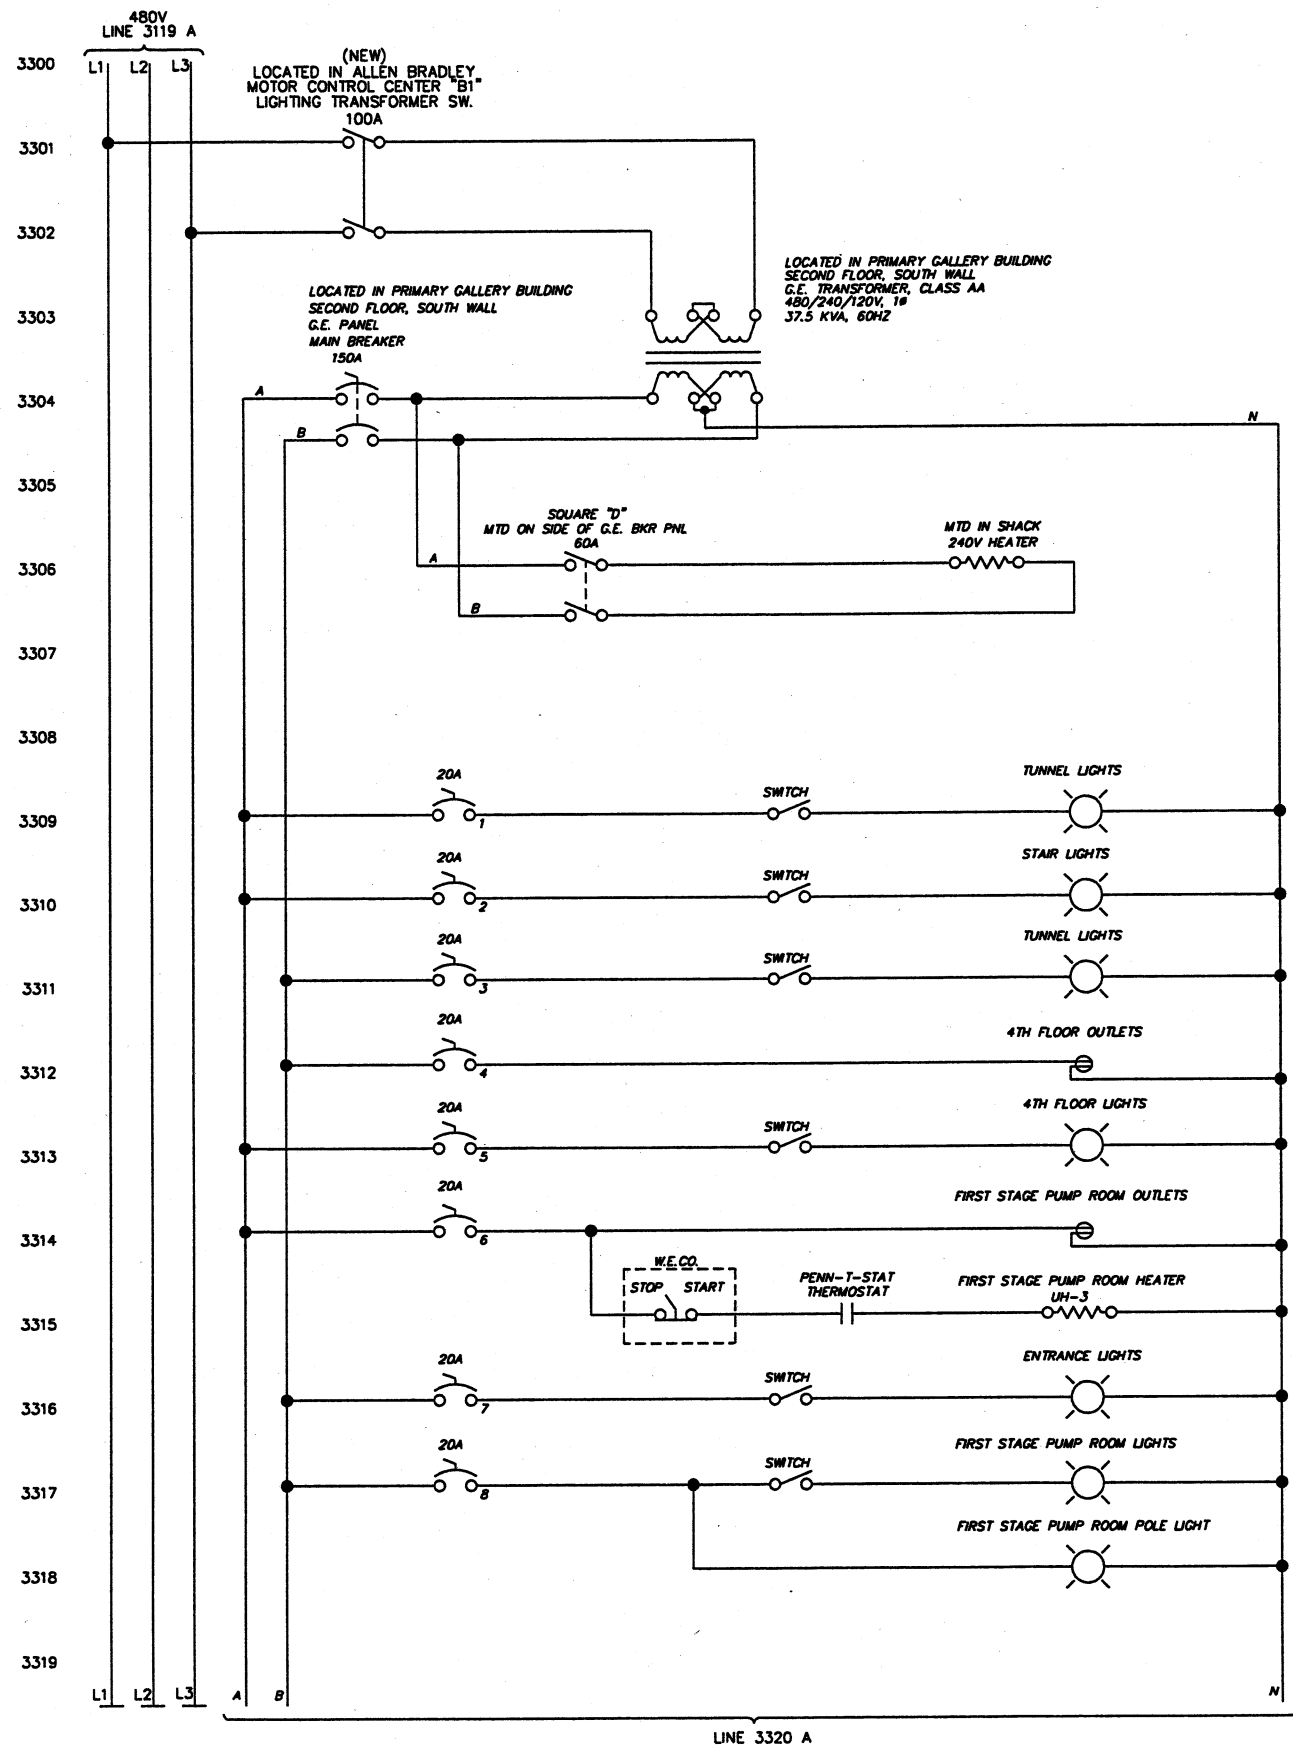

CITY OF MASSILLON, OHIO
WWTP UPGRADE 2000
TRANSFORMER "B", MCC-B1
LIGHTING PANEL SCHEMATIC DIAGRAM

JOB NO.
E9031
DATE
2/16/01
SCALE
N/A
SHEET
EP33