


1	LIGHTS 1ST FLOOR	15 A	2	LIGHT POST SH TANK	15 A
3	SPARE	15 A	4	GRINDER PUMP	15
5	METHANE DETECTOR	15 A	6	ON ROOF	15 A
7	RECEPTACLE 1ST FLOOR	15 A	8	RECEPTACLE BASEMENT	15 A
9	LIGHTS EAST BASEMENT	15 A	10	LIGHTS 1ST FLOOR	15 A
11	LIGHTS WEST BASEMENT	15 A	12	LIGHTS TUNNEL	15 A

TO BE REPLACED

DETAIL "A"

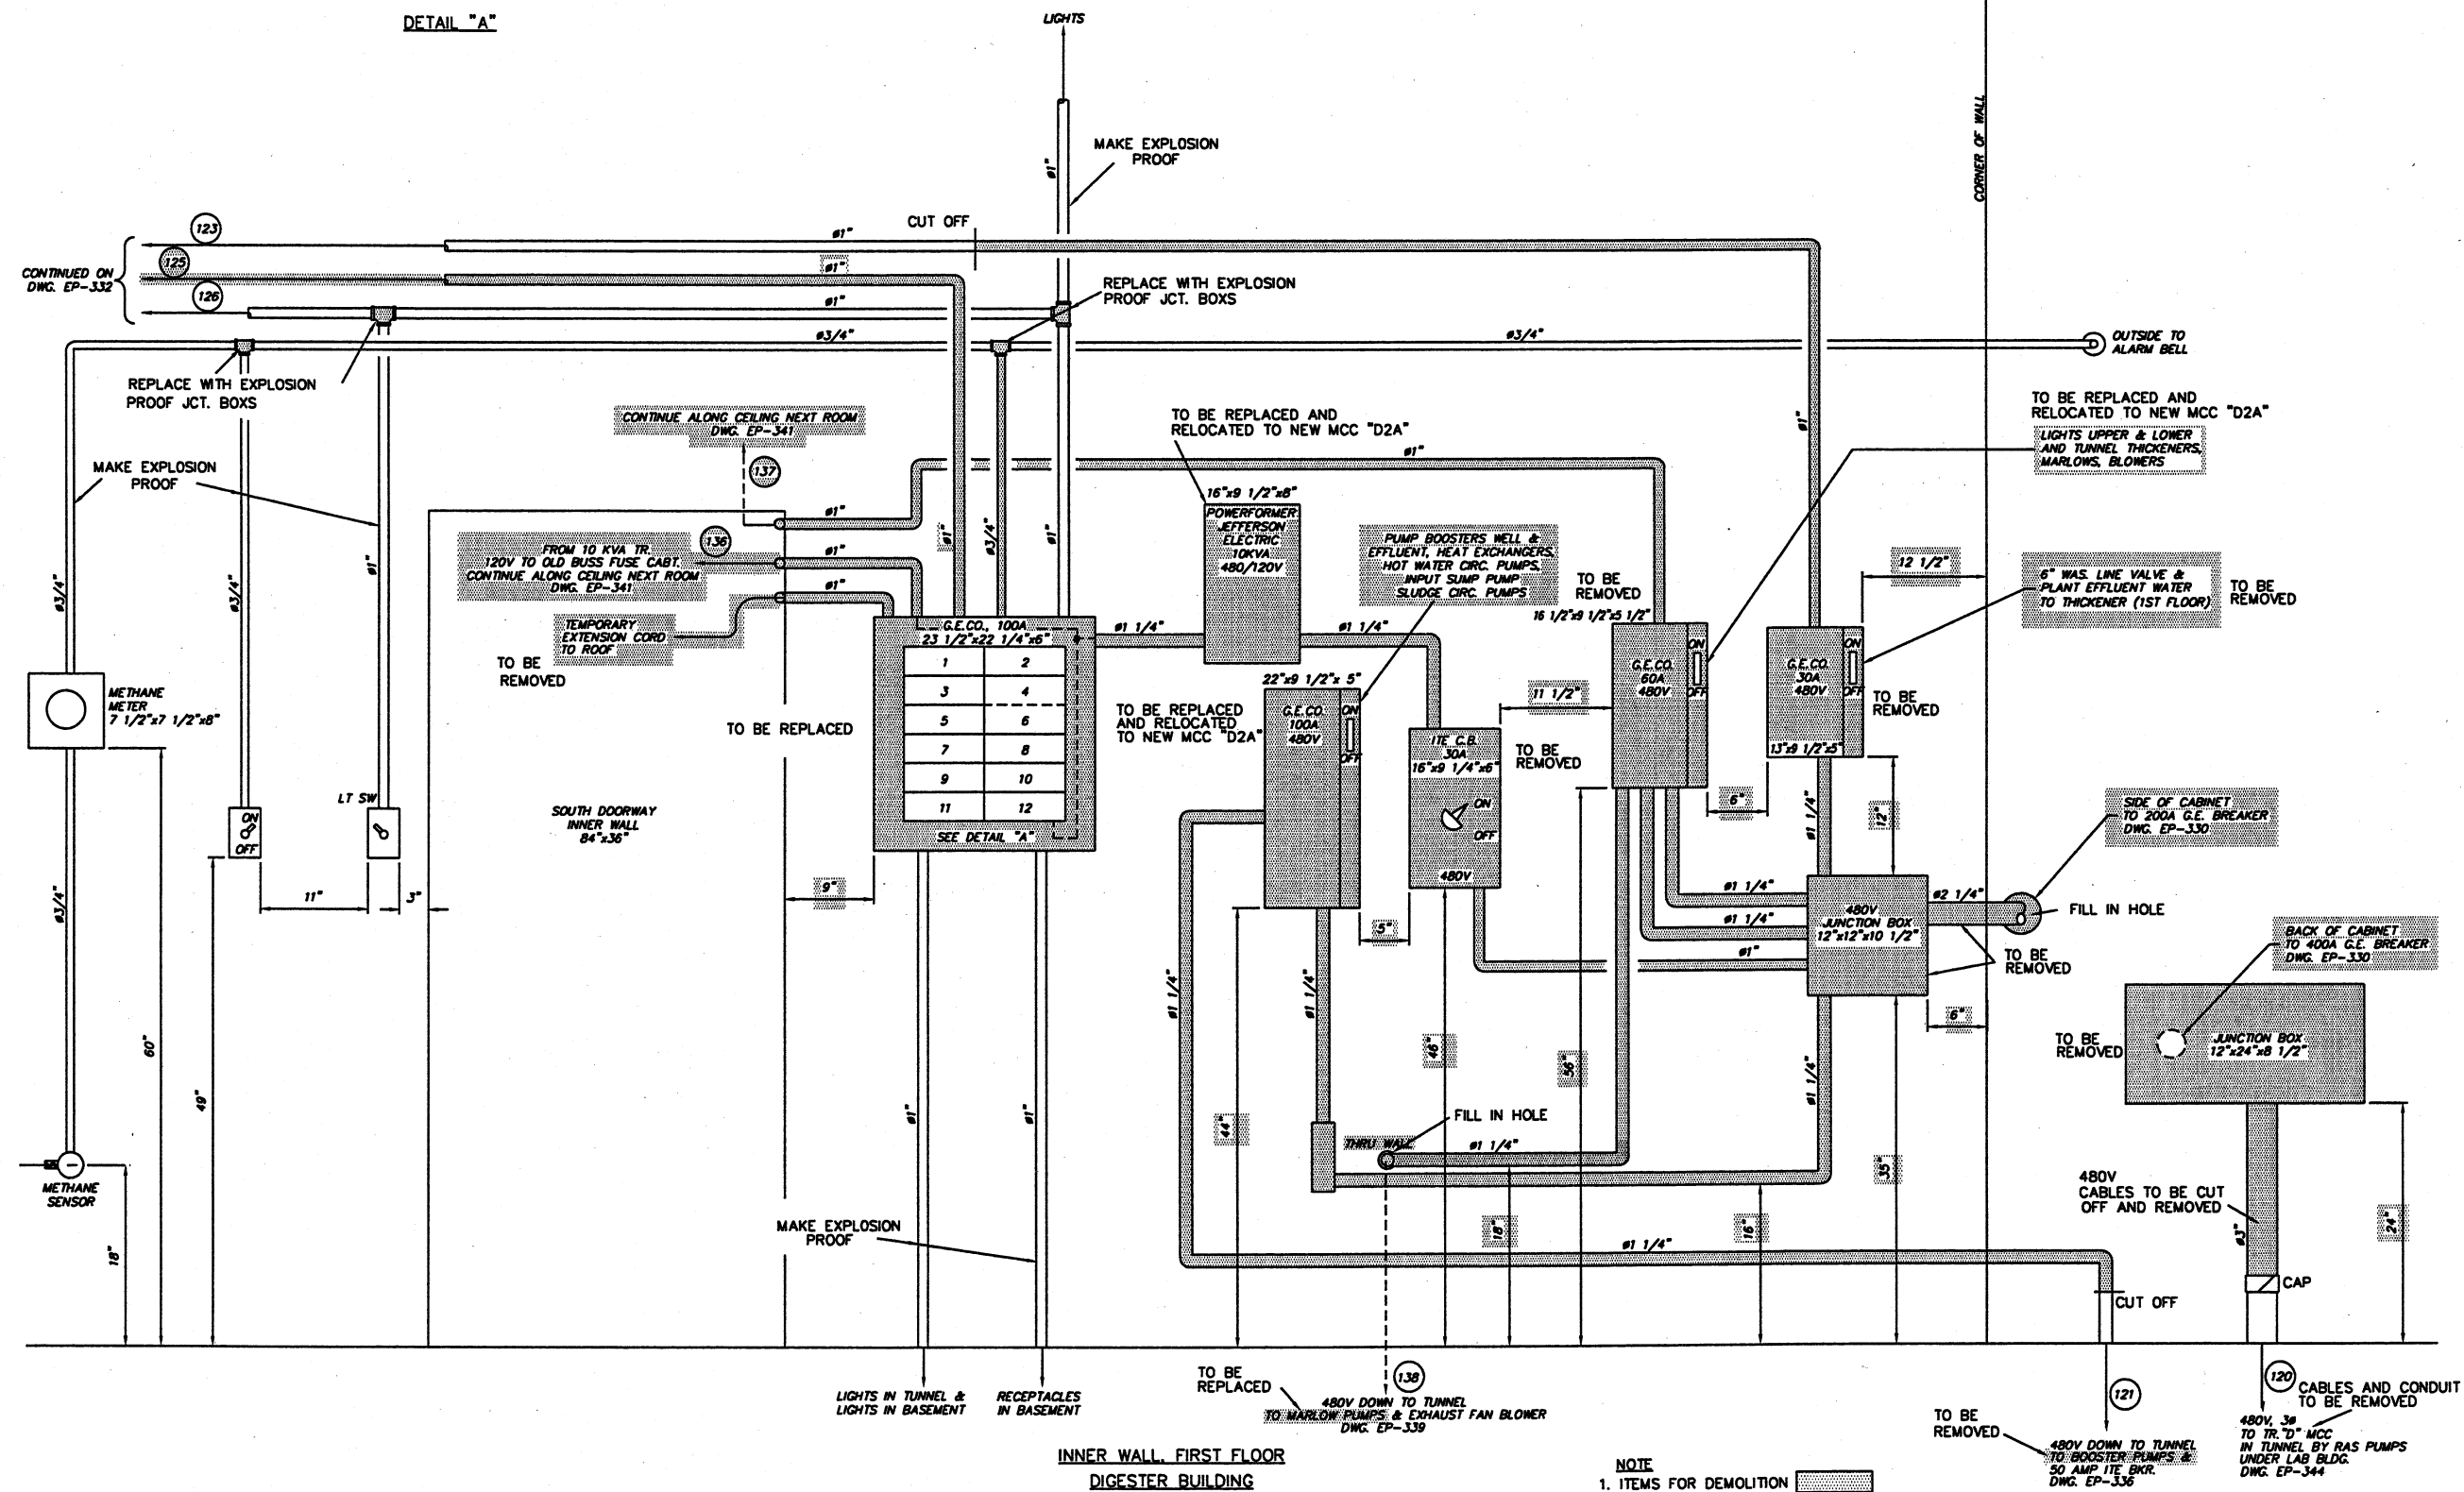

INNER WALL, FIRST FLOOR
DIGESTER BUILDING

NOTE

1. ITEMS FOR DEMOLITION

	ENVIRONMENTAL, INC. ENGINEERS IN WATER AND EARTH SCIENCES UNICHTOWN, OHIO	CITY OF MASSILLON, OHIO WWTP UPGRADE 2000 TRANSFORMER "D", INNER WALL, FIRST FLOOR DEMOLITION PLAN, DIGESTER BUILDING
	JOB NO. E9031 DATE 2/28/01 SCALE 1 1/2" = 12" SHEET EP331D	

DESIGNED BY		DRAWN BY		CHECKED BY		APPROVED BY	
STI/TSS	STI/RRR	STI/TSS	STI/RRR	STI/TSS	STI/RRR	STI/TSS	STI/RRR

REVISIONS			
NO.	DESCRIPTIONS	DATE	BY

SOYERT TECHNOLOGIES, INC.
 MASSILLON, OHIO
 PHONE 567.4111 FAX 567.4112