


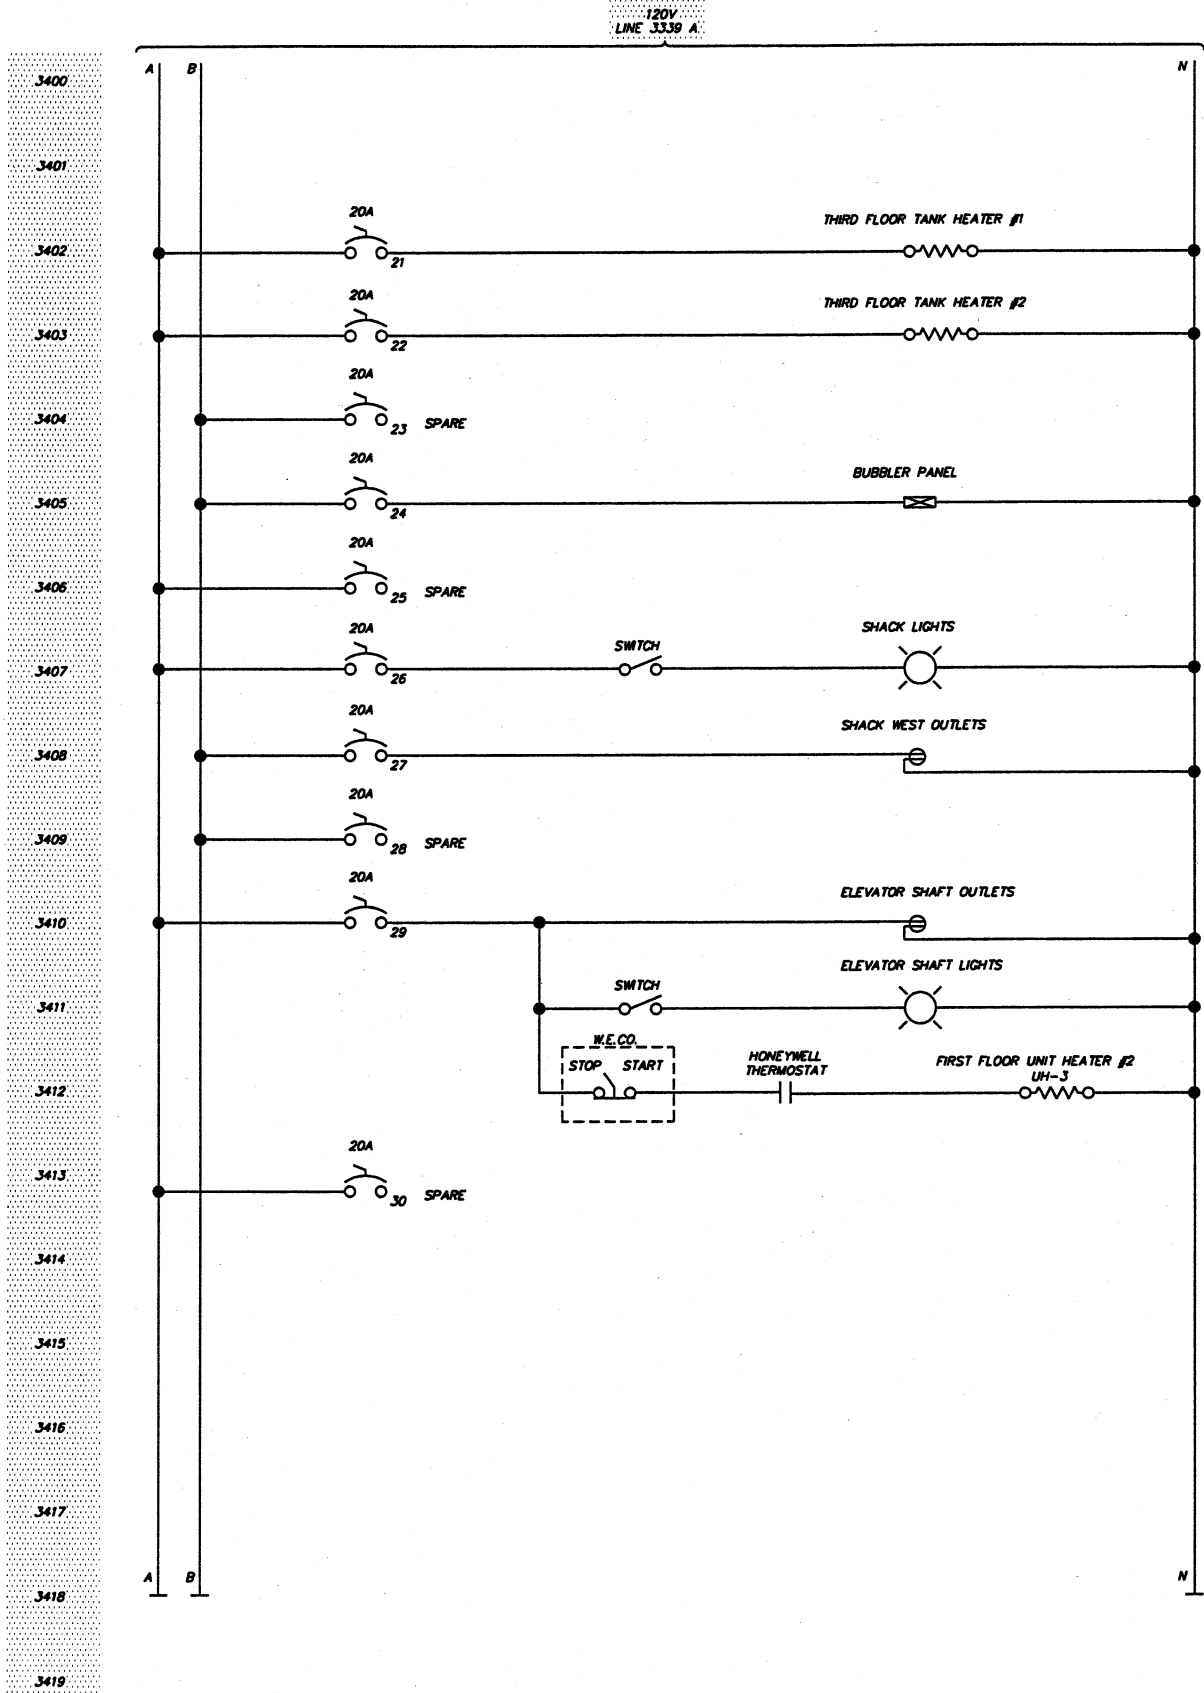


NOTE:
1. ITEMS FOR DEMOLITION

ENVIRONMENTAL, INC.
ENGINEERS IN WATER AND EARTH SCIENCES
UNIONTOWN, OHIO



CITY OF MASSILLON, OHIO
WWTP UPGRADE 2000
TR. "B" WIRING SCHEMATIC

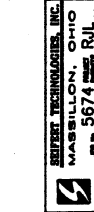

DESIGNED BY	NO.	REVISIONS	DATE	BY	APP'D
STI/TSS		DESCRIPTIONS			
DRAWN BY					
CHECKED BY					
STI/TSS					
APPROVED BY					
STI/RJL					

JOB NO.	E9031
DATE	7/24/00
SCALE	N/A
SHEET	EP34-D