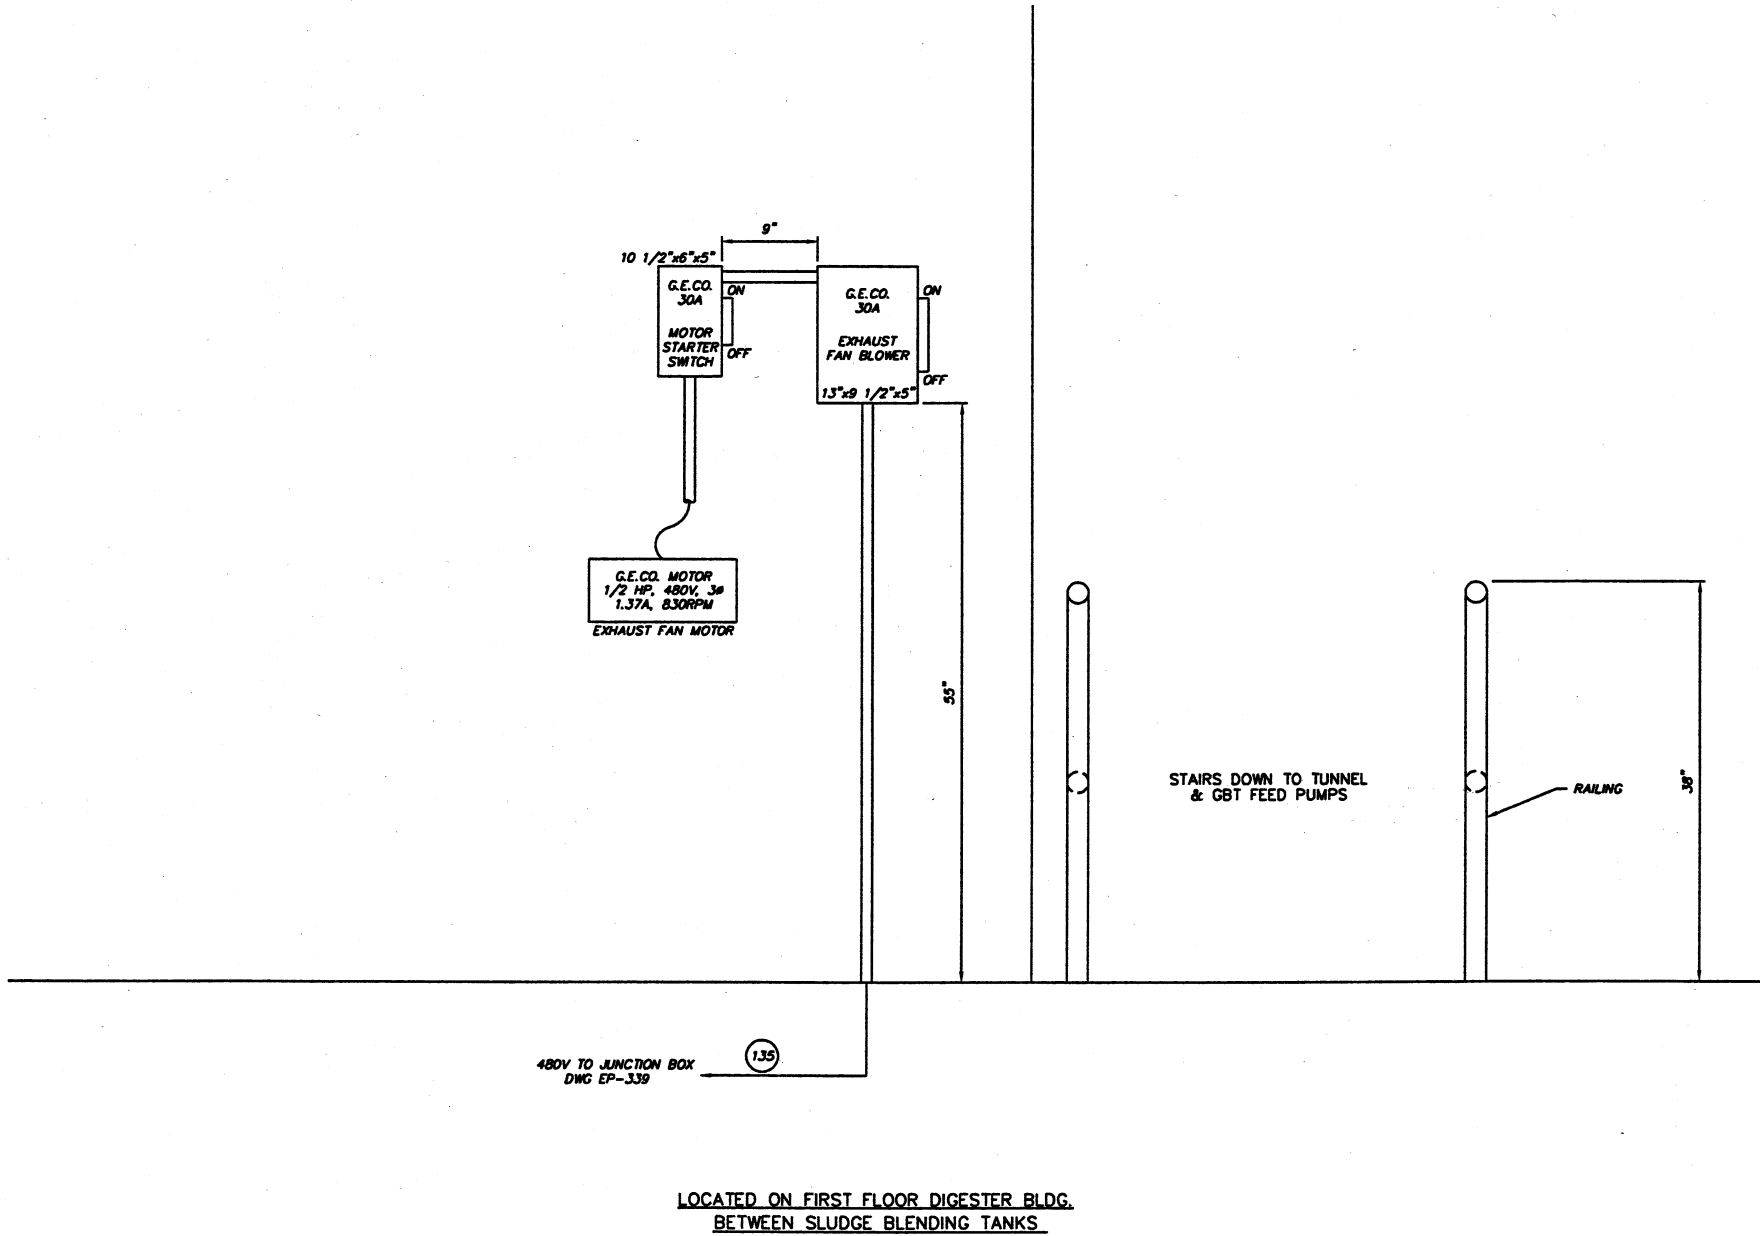


DESIGNED BY	ST/TS	NO.	REVISIONS	DATE	BY	APP'D
DRAWN BY	ST/RR		DESCRIPTIONS			
CHECKED BY	ST/TS					
APPROVED BY	ST/RJ					

ENVIRONMENTAL, INC.
ENGINEERS IN WATER AND EARTH SCIENCES
UNIONTOWN, OHIO

CITY OF MASSILLON, OHIO
WWTU UPGRADE 2000
TRANSFORMER "D2", MOTOR CONTROL CENTER "D2A"
EXHAUST FAN FIRST FLOOR, DIGESTER BUILDING

JOB NO.	E9031
DATE	4/10/01
SCALE	1 1/2" = 12"
SHEET	EP343