


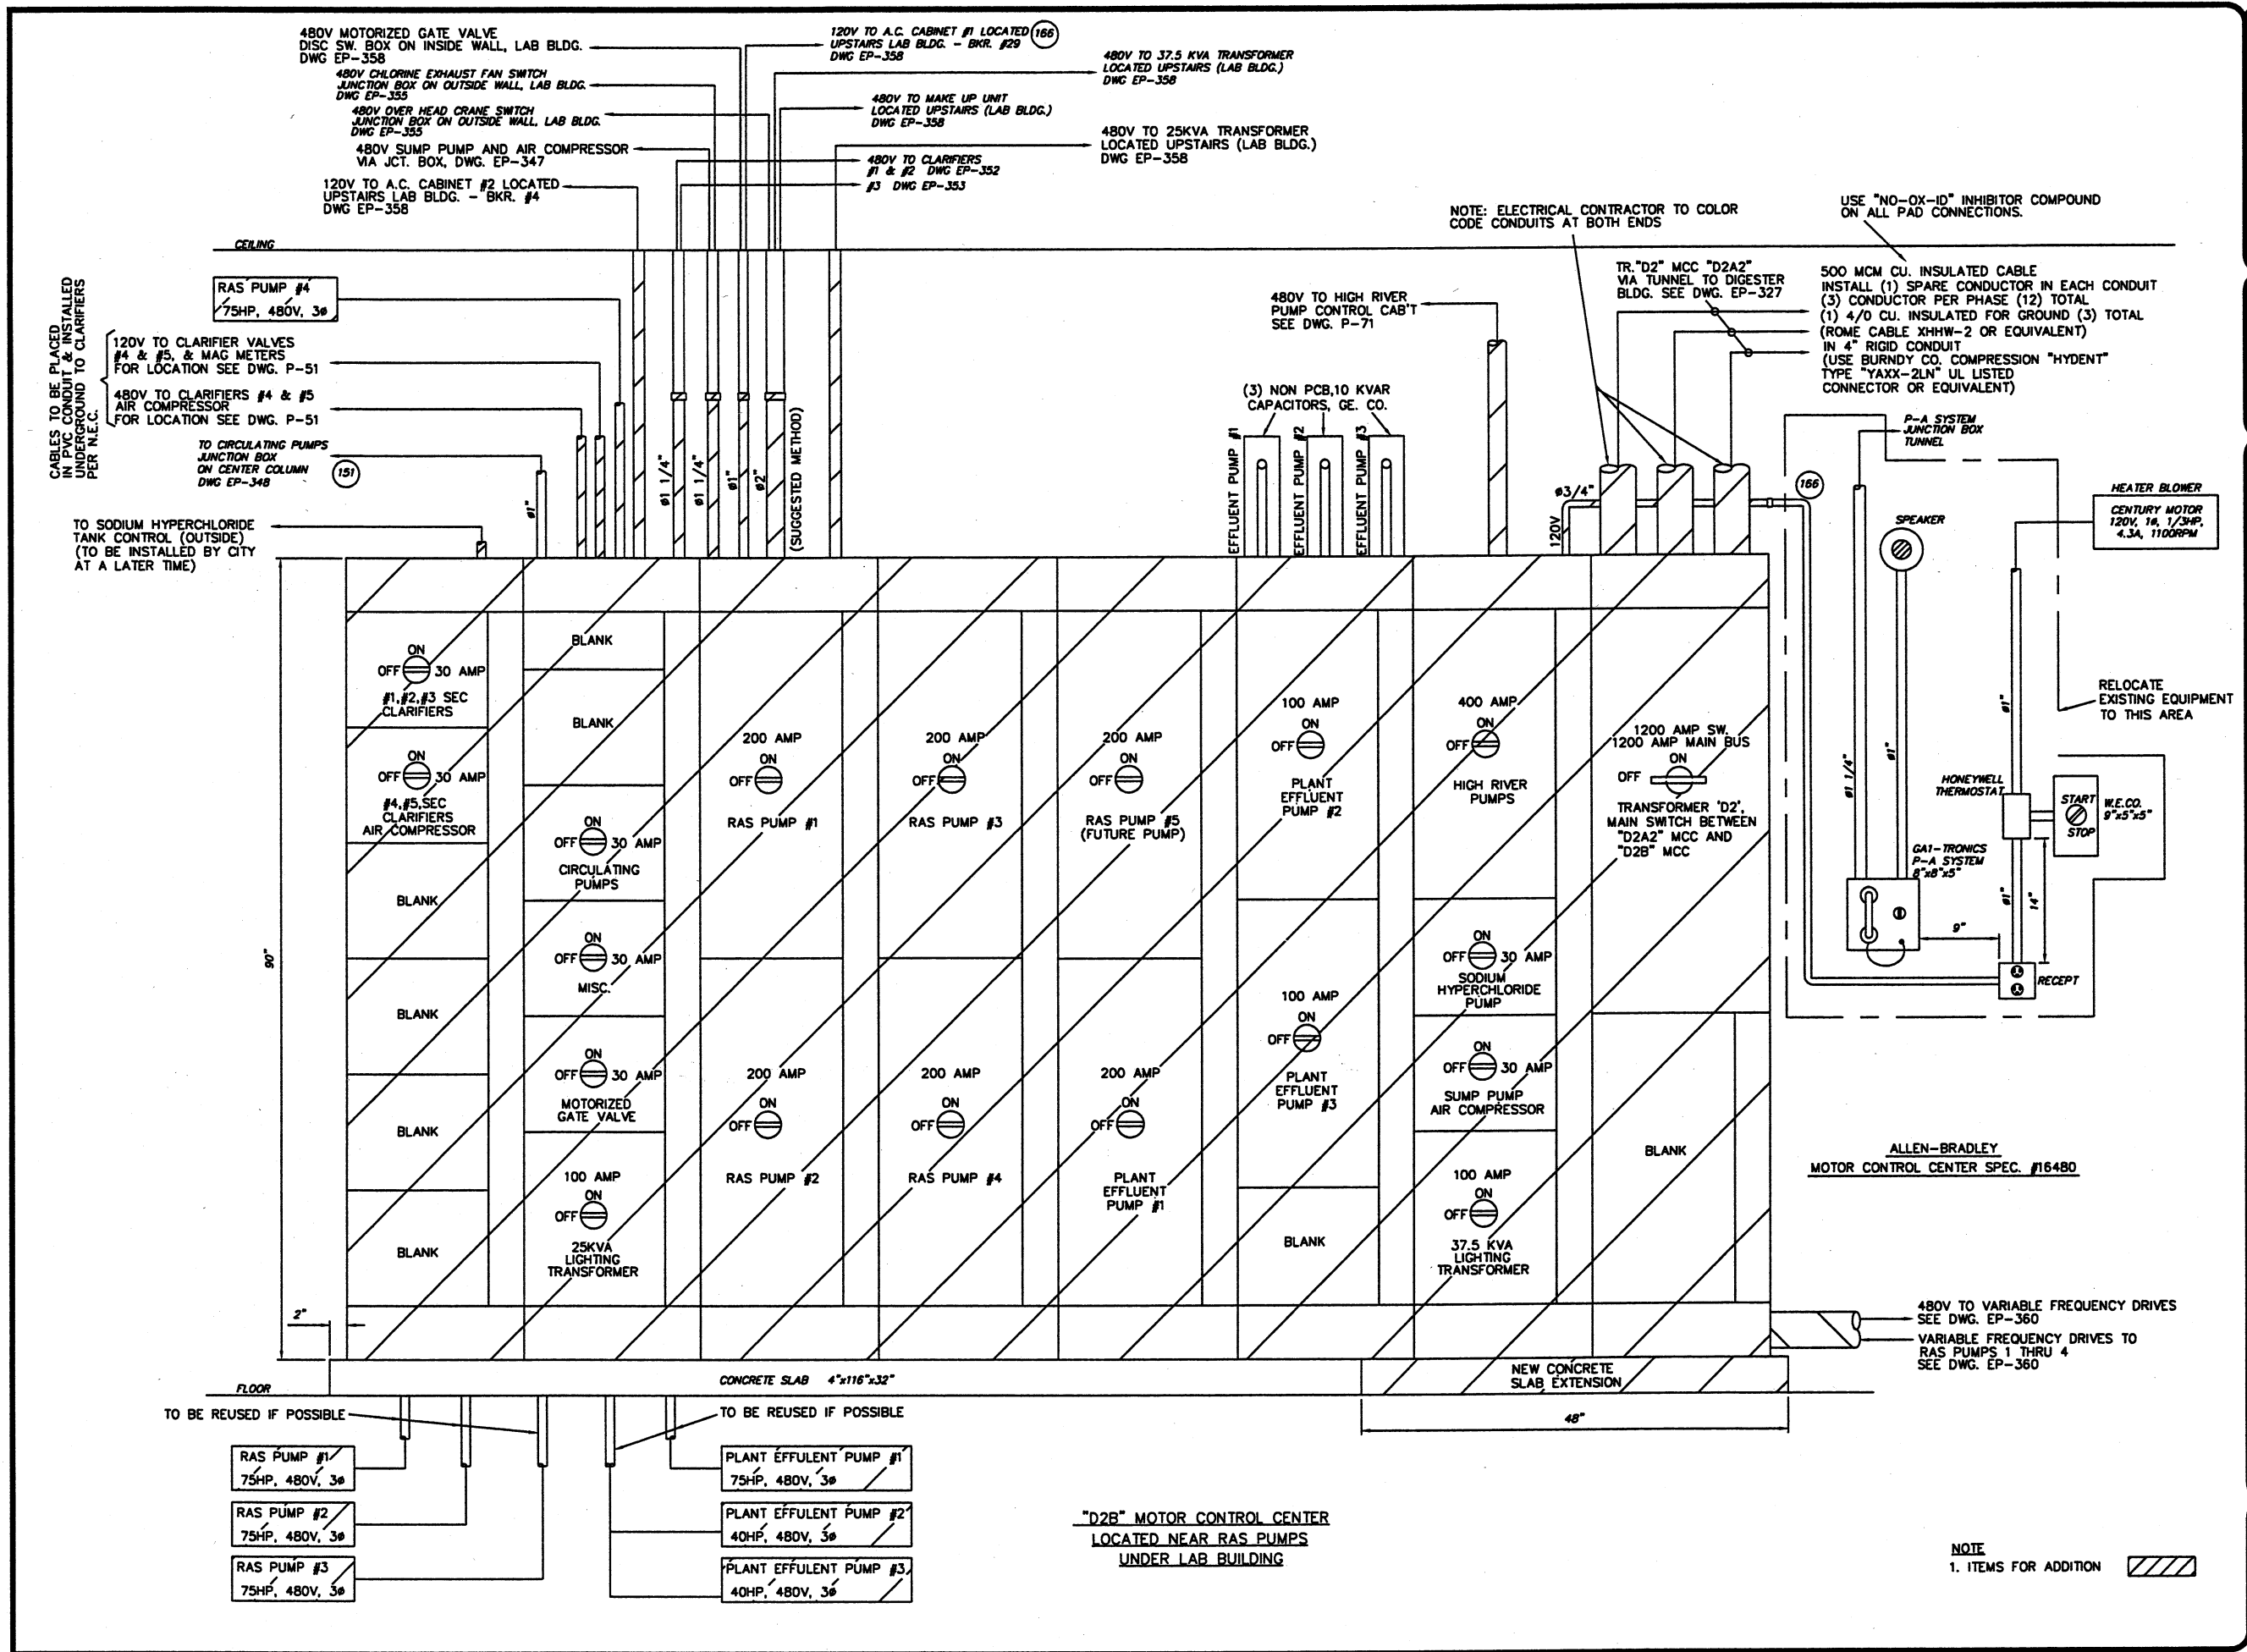

DESIGNED BY		DATE BY		APPD	
STI/TSS	STI/TSS	NO.	NO.	NO.	NO.
DRAWN BY		DATE		REVISIONS	
STI/TSS	STI/TSS	NO.	NO.	NO.	NO.
CHECKED BY		DATE		DESCRIPTIONS	
STI/TSS	STI/TSS	NO.	NO.	NO.	NO.
APPROVED BY		DATE		NO.	
STI/RLL	STI/RLL	NO.	NO.	NO.	NO.

DESIGNED BY: ENVIRONMENTAL, INC. ENGINEERS IN WATER AND EARTH SCIENCES MASSILLON, OHIO

DRAWN BY: CITY OF MASSILLON, OHIO

CHECKED BY: WWTP UPGRADE 2000

APPROVED BY: TRANSFORMER "D2" MOTOR CONTROL CENTER "D2B" LOCATED NEAR RAS PUMPS

JOB NO.	E9031
DATE	4/06/01
SCALE	1 1/2" = 12"
SHEET	EP344

9031SPLE344.DWG