


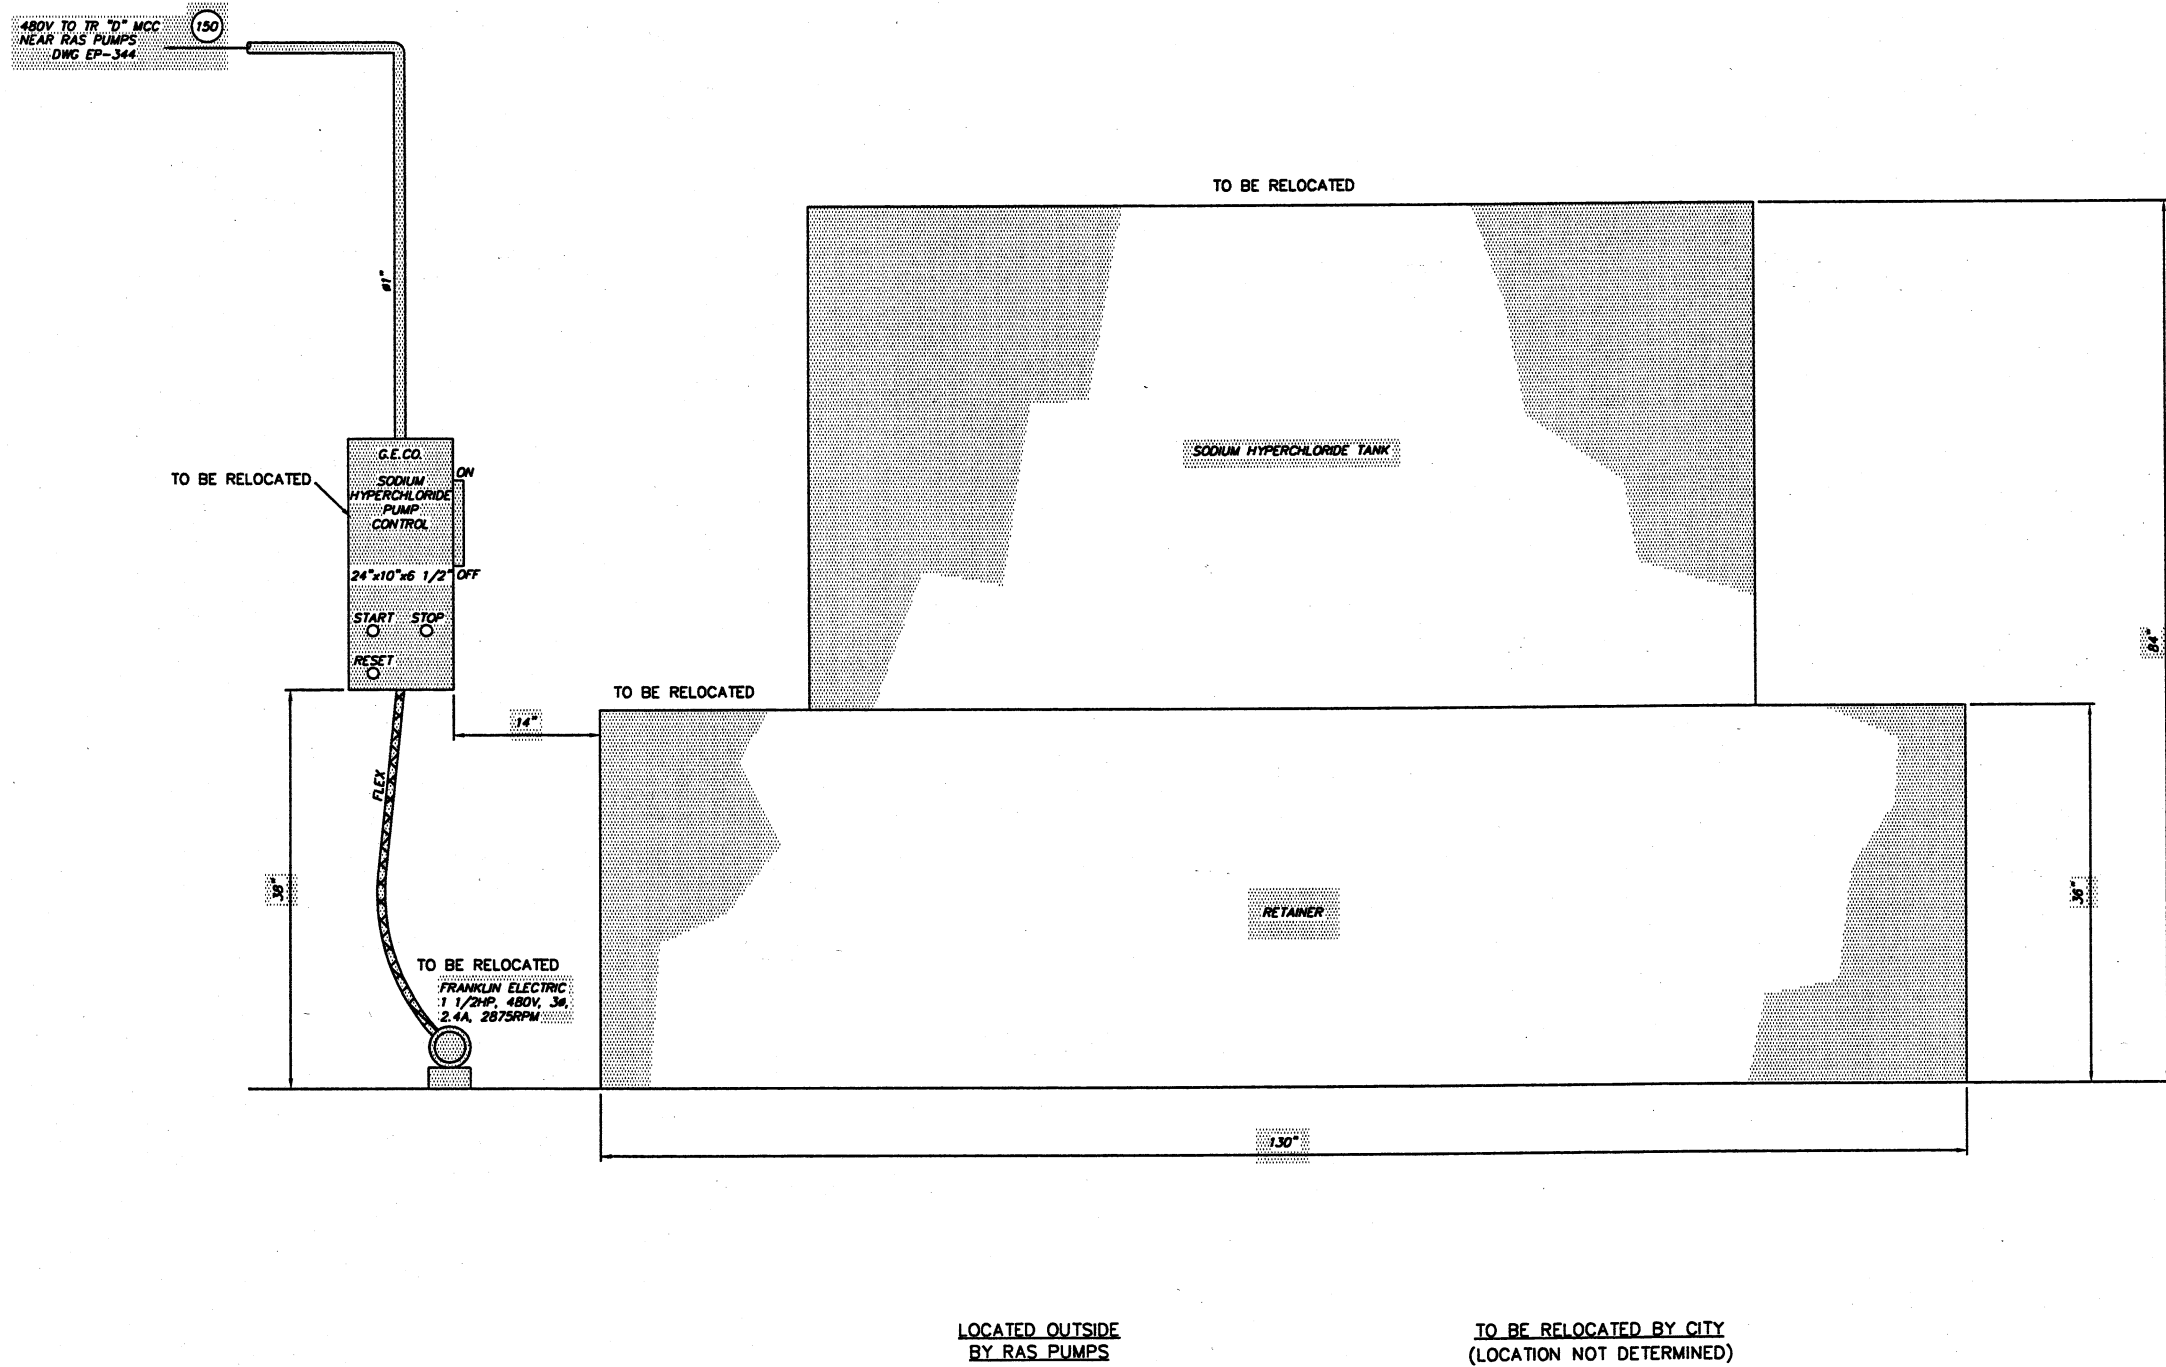

NOTE
1. ITEMS FOR DEMOLITION

REVISIONS				
DESIGNED BY	NO.	DATE	BY	APPROVED
STI/TSS				
DRAWN BY				
STI/RRR				
CHECKED BY				
STI/TSS				
APPROVED BY				
STI/R/L				

CFI ENVIRONMENTAL, INC.
ENGINEERS IN WATER AND EARTH SCIENCES
UNIONTOWN, OHIO

CITY OF MASSILLON, OHIO
WWTP UPGRADE 2000
TRANSFORMER "D", SODIUM HYPERCHLORIDE TANK
DEMOLITION PLAN, LOCATED BY RAS PUMPS

JOB NO.
E9031

DATE
3/1/01

SCALE
1/2" = 12"

SHEET
EP345-D

SEIFERT TECHNOLOGIES, INC.
MASSILLON, OHIO
5674 PAULST R.J.L.
JUL 94