


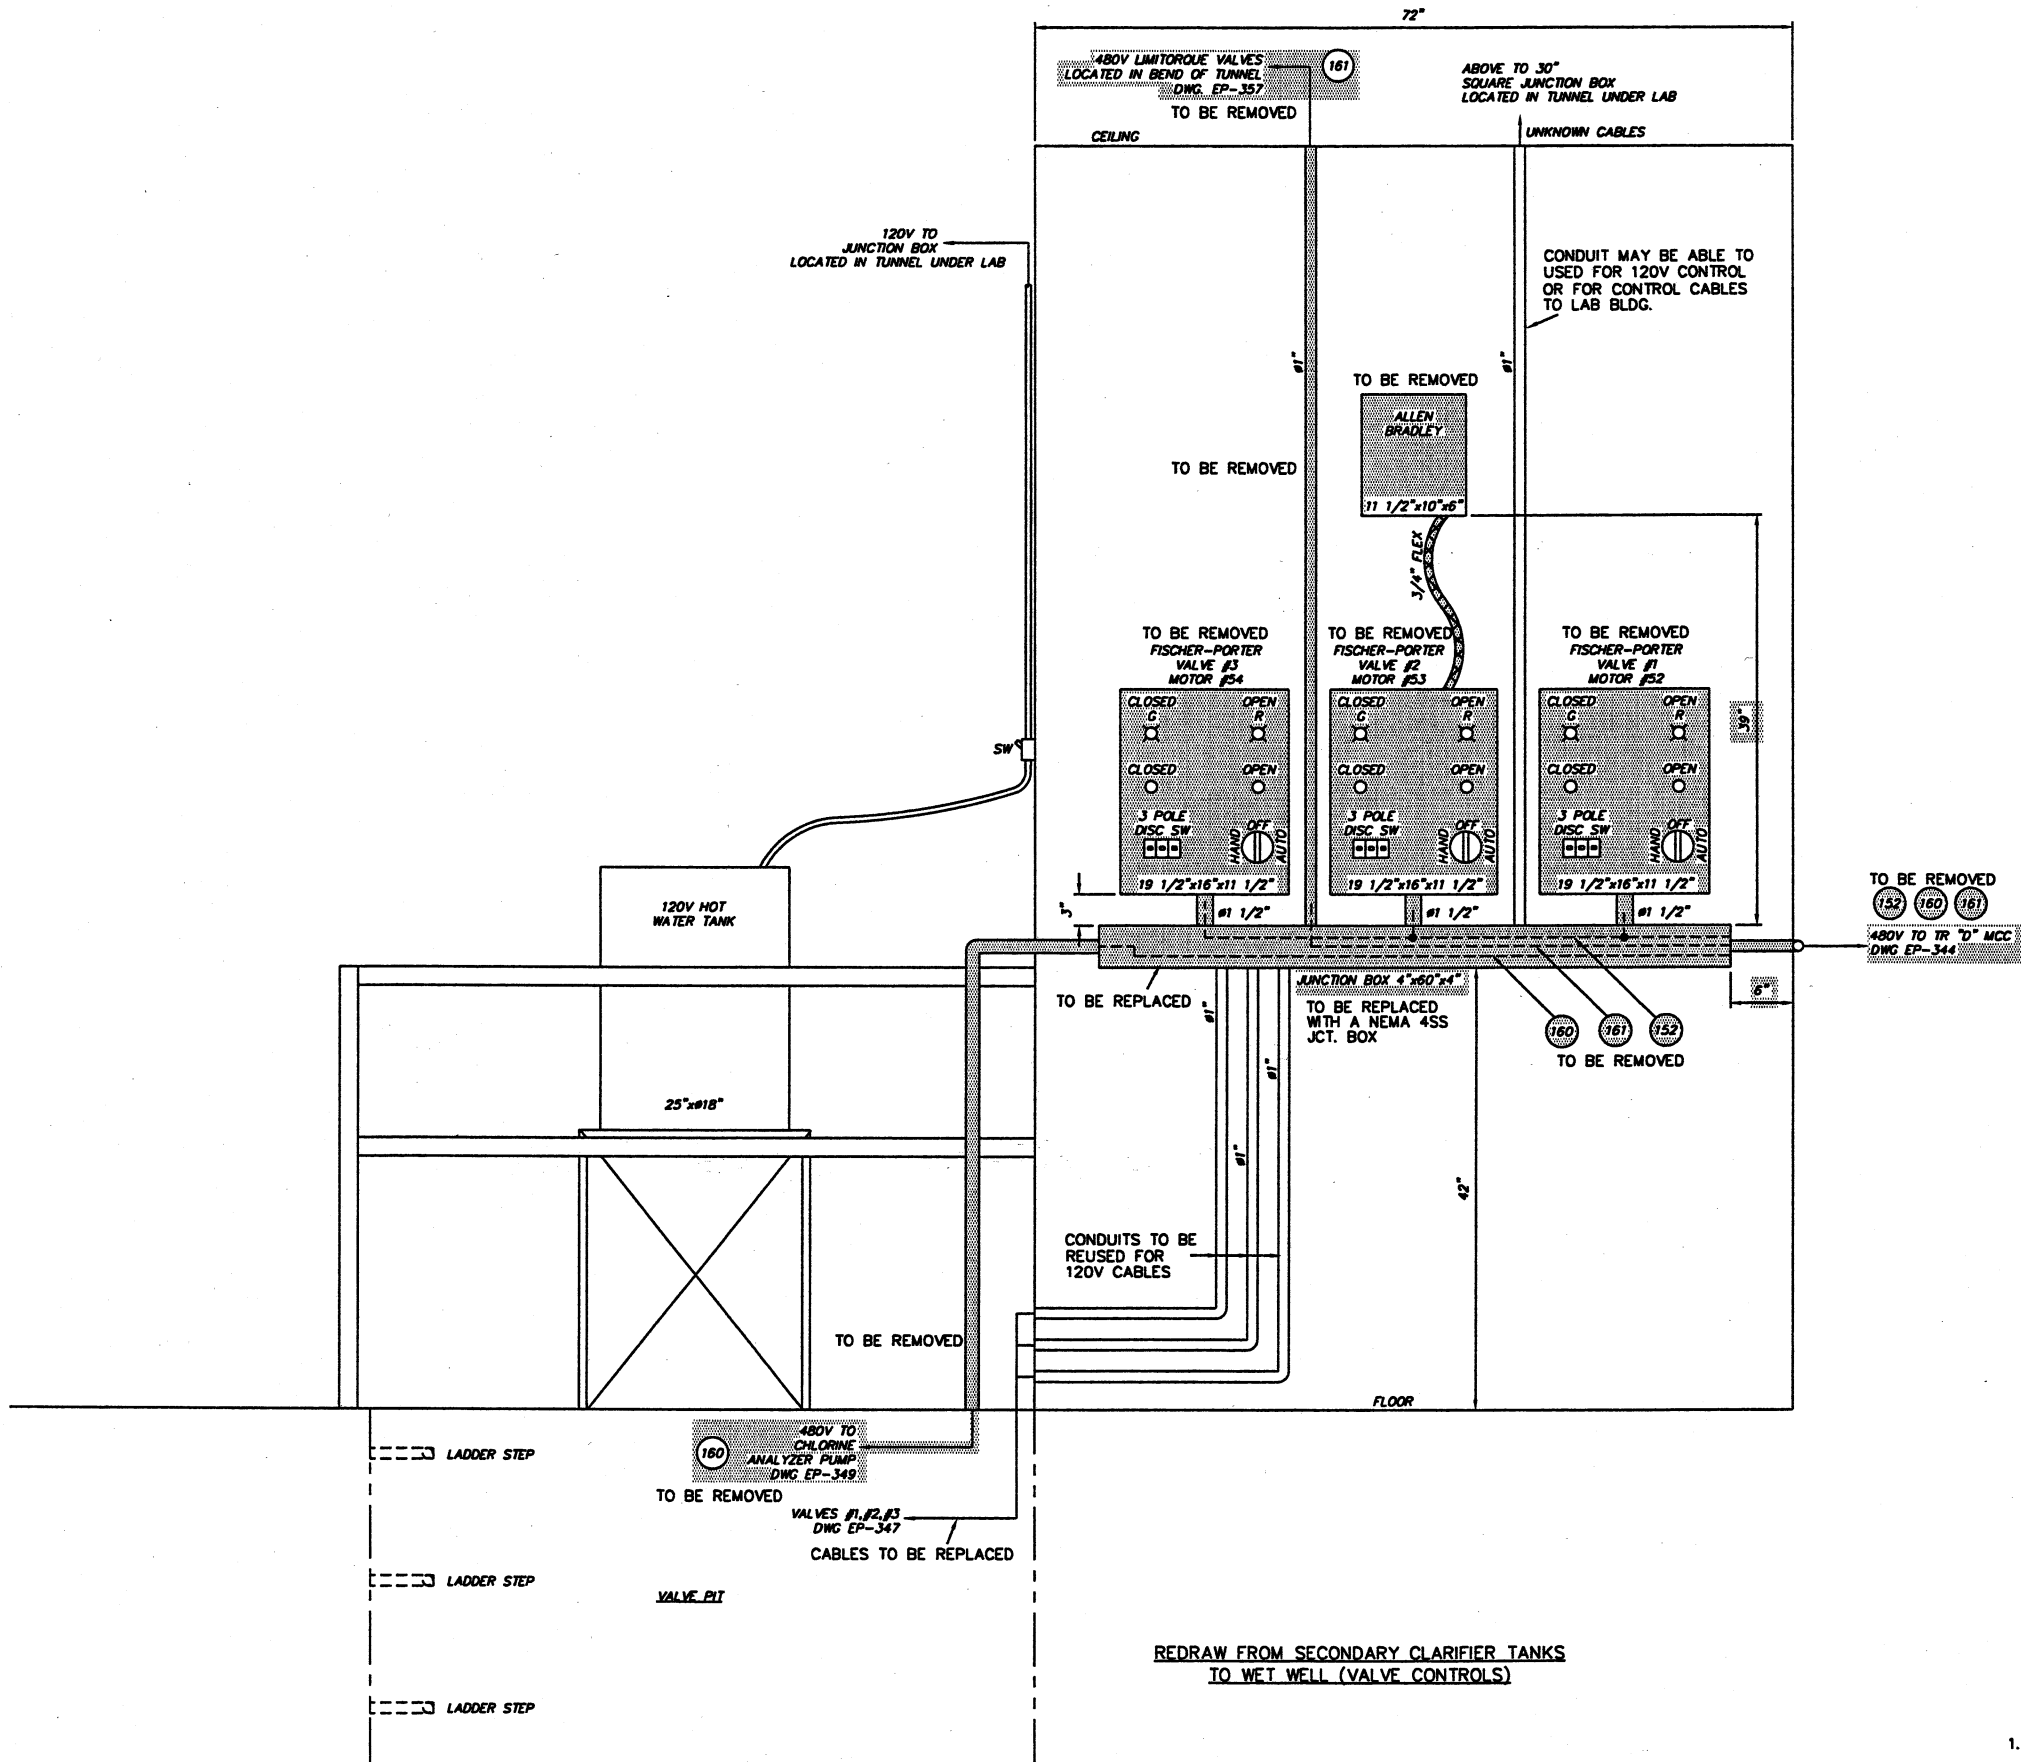

NOTE
1. ITEMS FOR DEMOLITION

ENVIRONMENTAL, INC. WATER AND EARTH SCIENCES
CITY OF MASSILLON, OHIO
WWTP UPGRADE 2000
TRANSFORMER "D", REDRAW VALVE CONTROL
DEMOLITION PLAN, LOCATED BY RAS PUMPS

JOB NO.
E9031
DATE
3/1/01
SCALE
1 1/2" = 12"
SHEET
EP346-D