


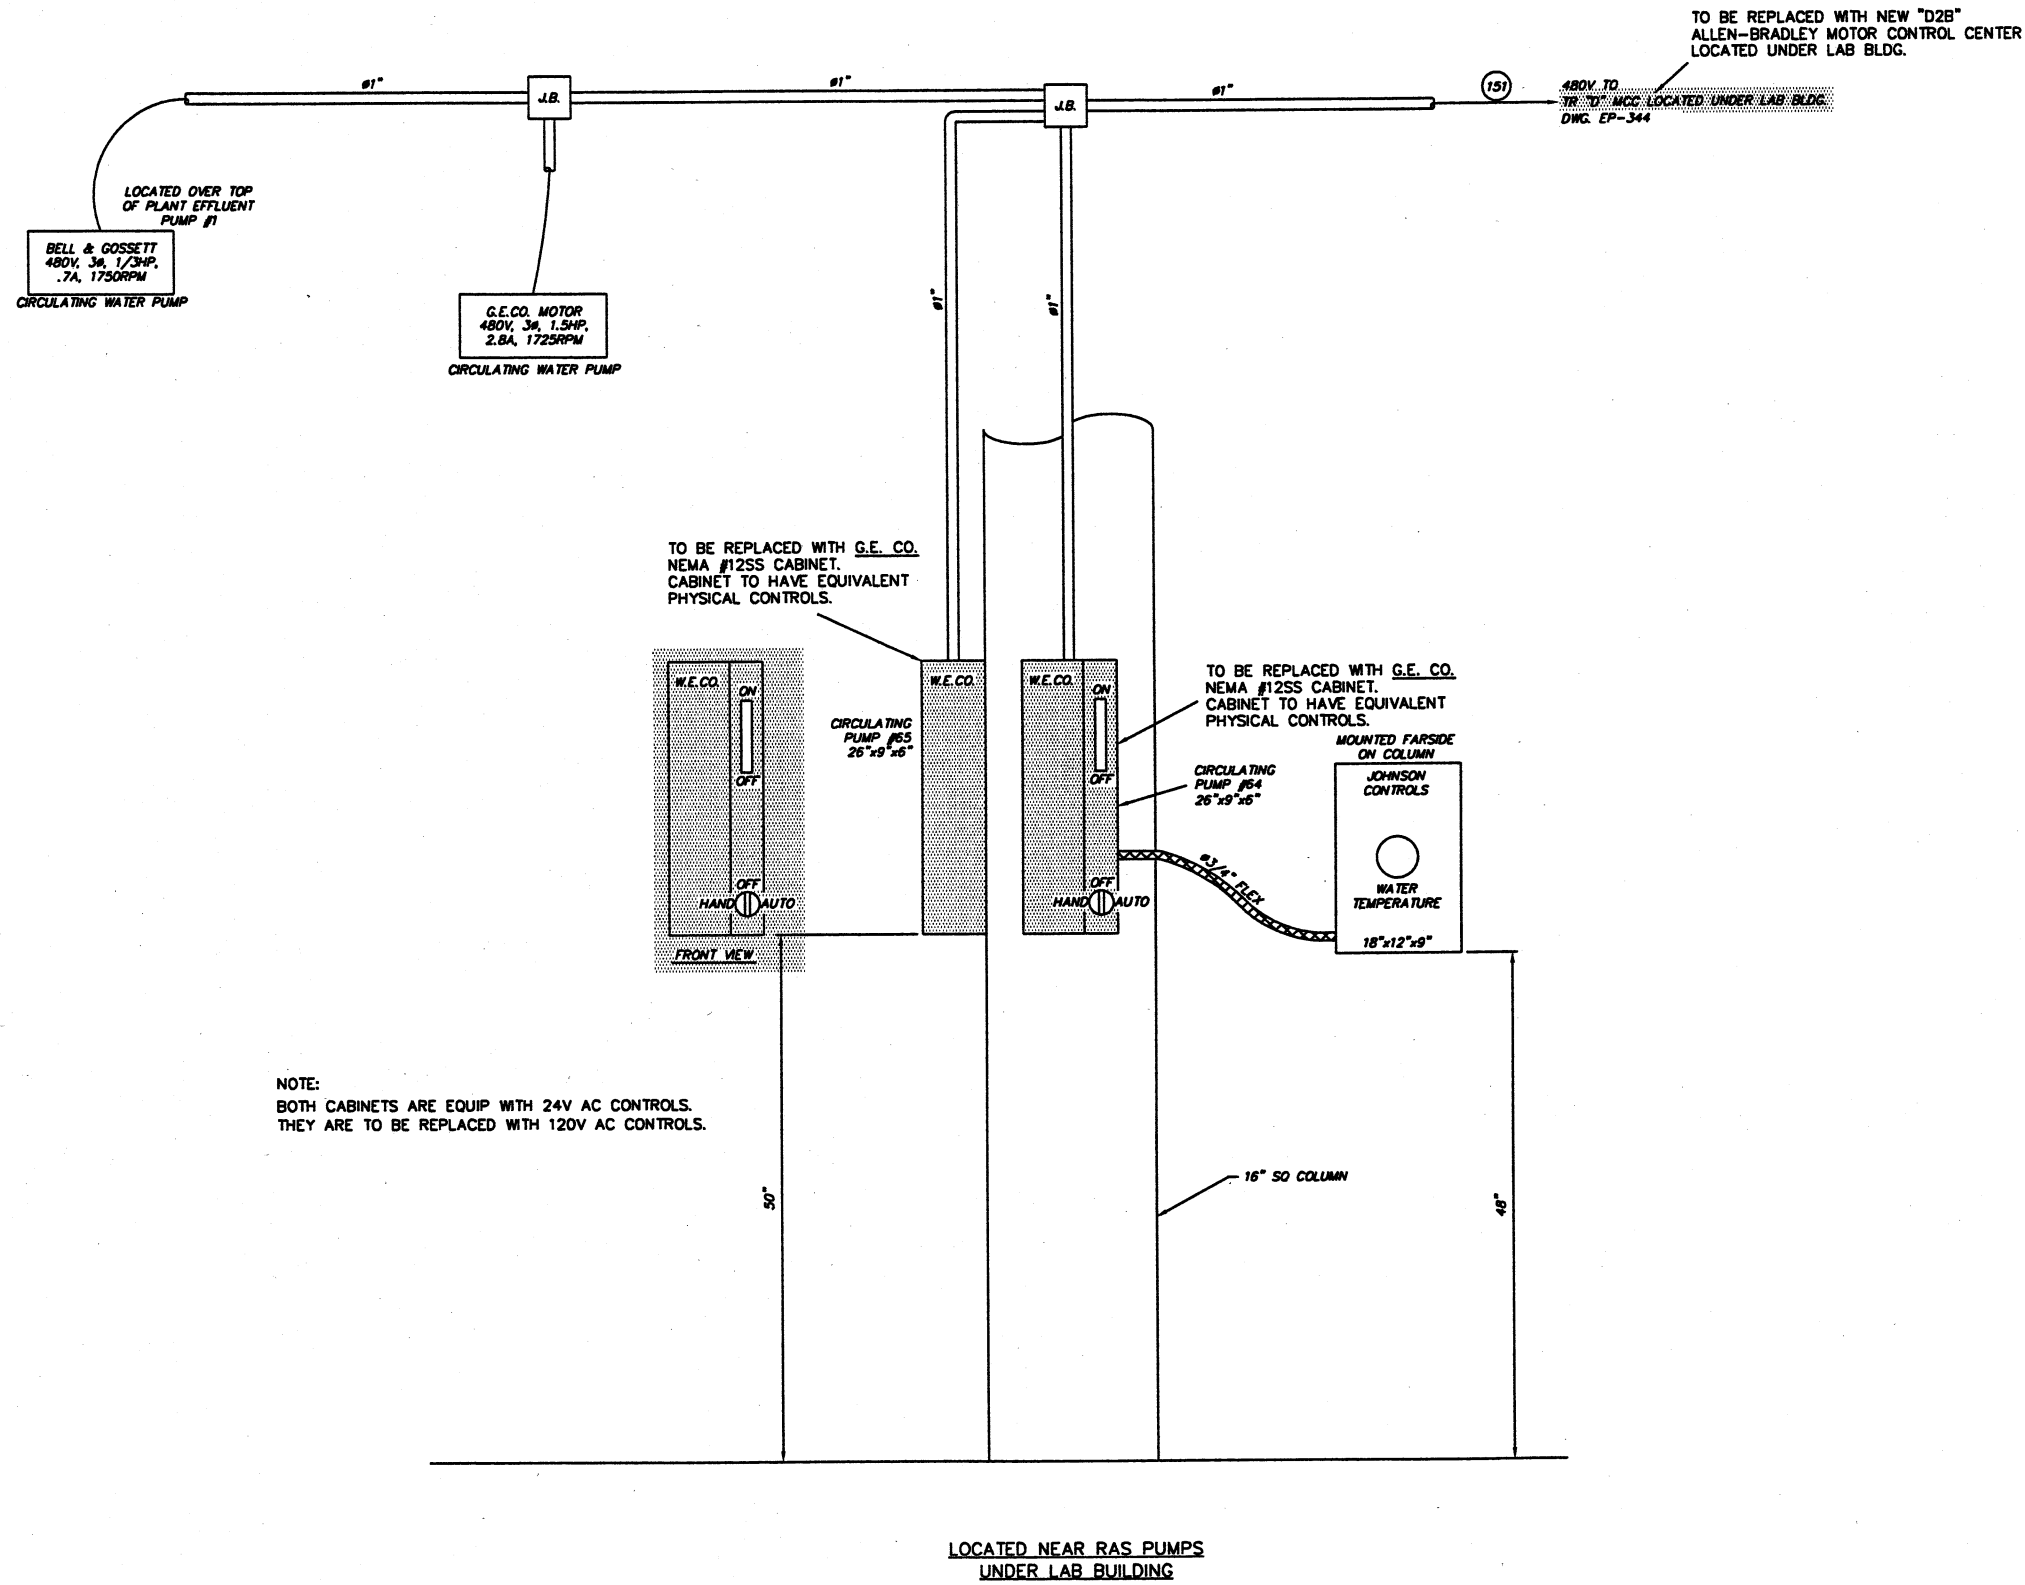

NOTE

1. ITEMS FOR DEMOLITION

DESIGNED BY		REVISIONS		BY	
S11/TSS		DATE		BY	
DRAWN BY		DATE		BY	
S11/RRR		DATE		BY	
CHECKED BY		DATE		BY	
S11/TSS		DATE		BY	
APPROVED BY		DATE		BY	
S11/RL		DATE		BY	

GI ENVIRONMENTAL, INC.
ENGINEERS IN WATER AND EARTH SCIENCES
UNIONTOWN, OHIO

CITY OF MASSILLON, OHIO
WWTP UPGRADE 2000
TR. "D", CIRCULATING PUMPS #64 & #65 DEMOLITION PLAN
LOCATED UNDER LAB BLDG.

JOB NO. E9031
DATE 07/07/00
SCALE 1 1/2" = 12"
SHEET EP348-D