


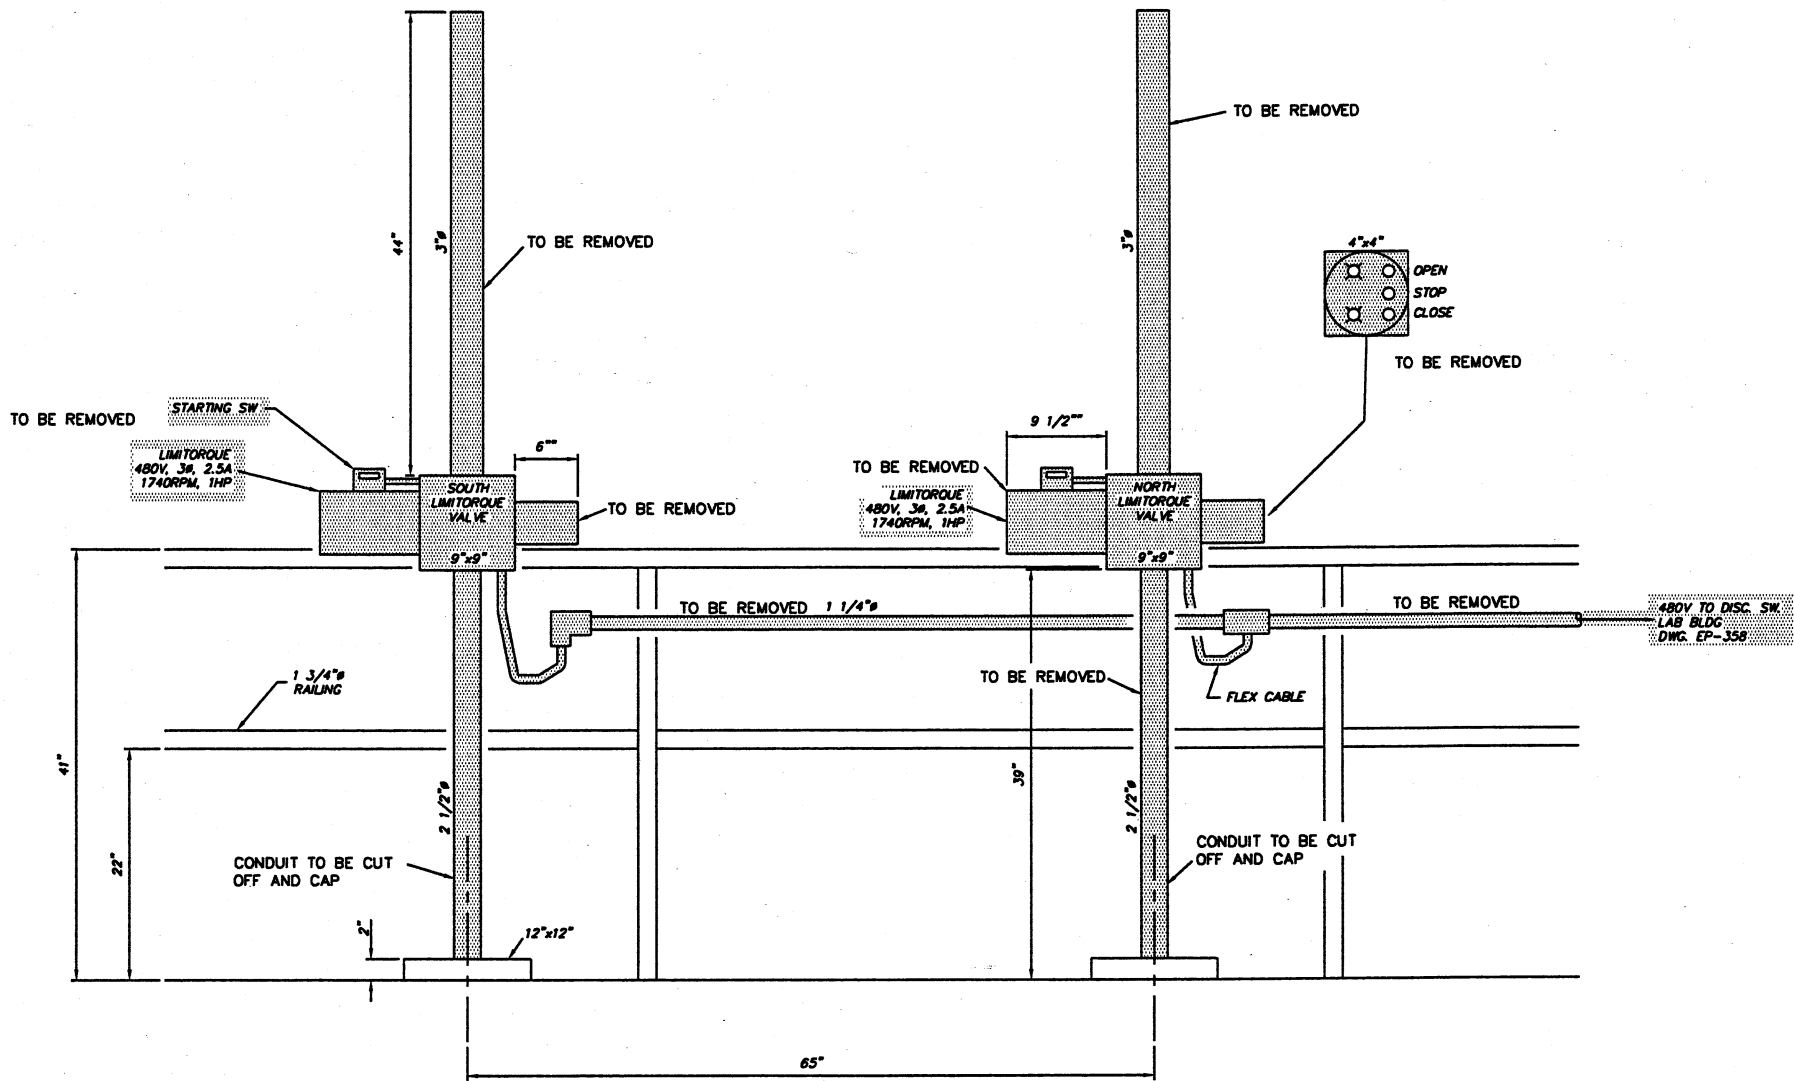

CHLORINE VALVES NORTH & SOUTH

NOTE:
CHLORINE VALVES TO BE REMOVED AND
ALL EQUIPMENT ON FAR SIDE OF RAILING
TO BE CALLED (HIGH RIVER PUMPING STATION)

NOTE
1. ITEMS FOR DEMOLITION

ENVIRONMENTAL, INC.
ENGINEERS IN WATER AND EARTH SCIENCES
UNIONTOWN, OHIO

CITY OF MASSILLON, OHIO
WWTP UPGRADE 2000
TRANSFORMER "D", CHLORINE VALVES NORTH & SOUTH
DEMOLITION PLAN, SOUTH WEST CORNER OF LAB BLDG

JOB NO.
E9031
DATE
2/26/01
SCALE
1 1/2" = 12"
SHEET
EP354-D

9031SPLE354D.DWG

REVISIONS		DATE	BY
NO.	DESCRIPTIONS		

STREIBER TECHNOLOGIES, INC.
MASSILLON, OHIO
5674 R.J.L.