


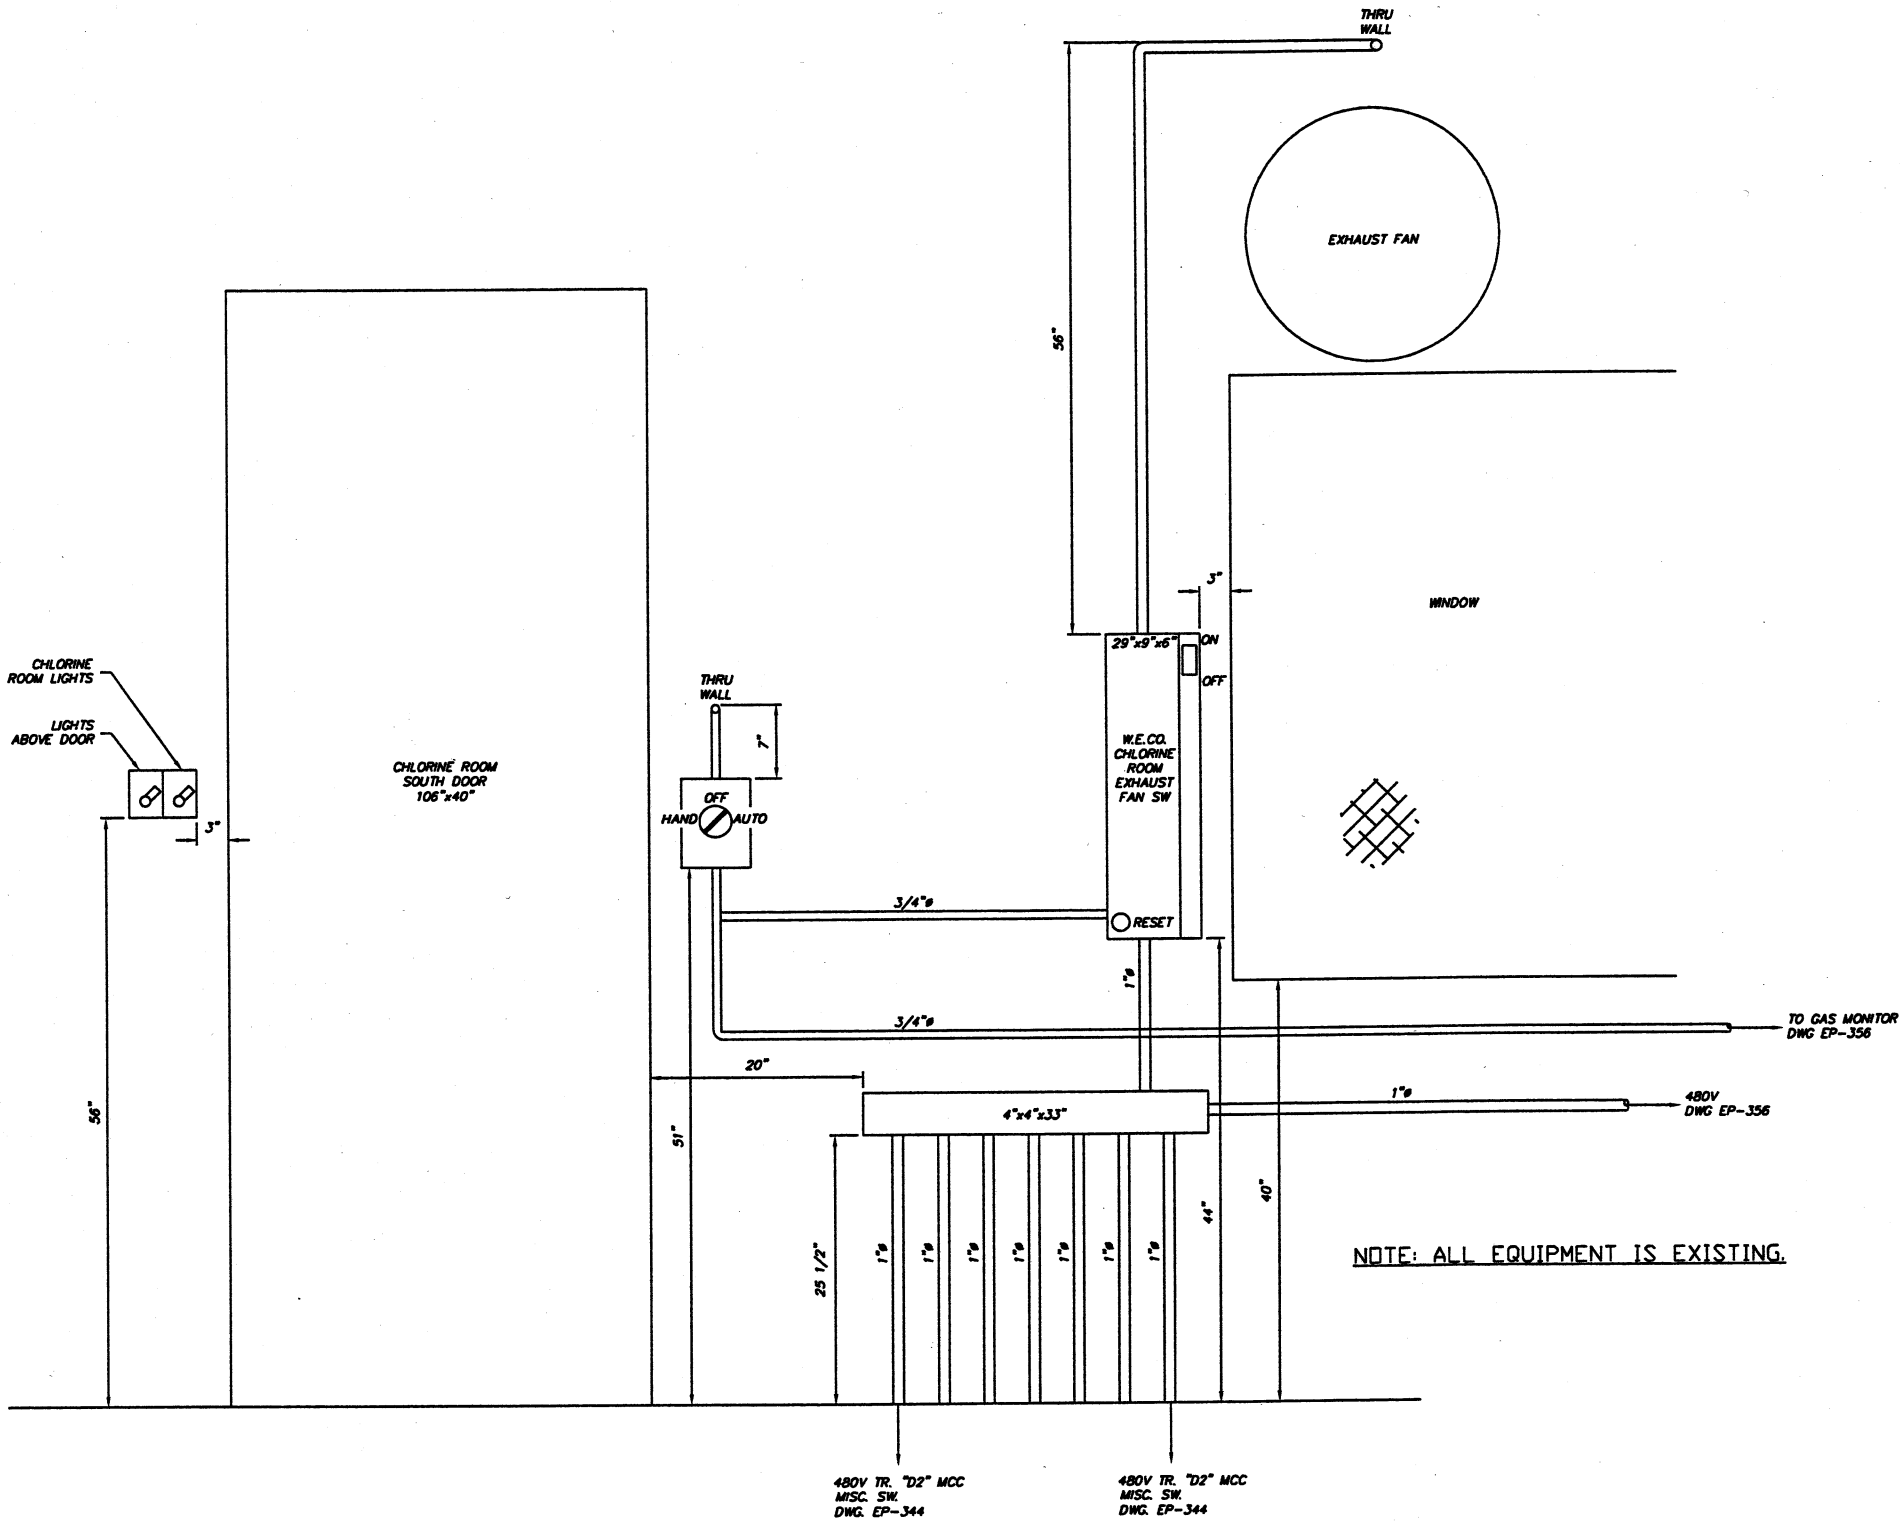

OUTSIDE OF CHLORINE BLDG.
SOUTH END OF LAB BLDG

CTI ENVIRONMENTAL, INC.
ENGINEERS IN WATER AND EARTH SCIENCES
UNIONTOWN, OHIO

CITY OF MASSILLON, OHIO
WWTP UPGRADE 2000
TRANSFORMER "D2", CHLORINE ROOM EXHAUST FAN
SOUTH END OF LAB BLDG

DESIGNED BY	NO.	DESCRIPTIONS	DATE	BY	APPD
STI/TSS					
DRAWN BY					
STI/RRR					
CHECKED BY					
STI/TSS					
APPROVED BY					
STI/RLL					

SEBEST TECHNOLOGIES, INC.
MASSILLON, OHIO
JAN 5674 REG. P.L.

JOB NO.
E9031
DATE
2/26/01
SCALE
1 1/2" = 12"
SHEET
EP355