


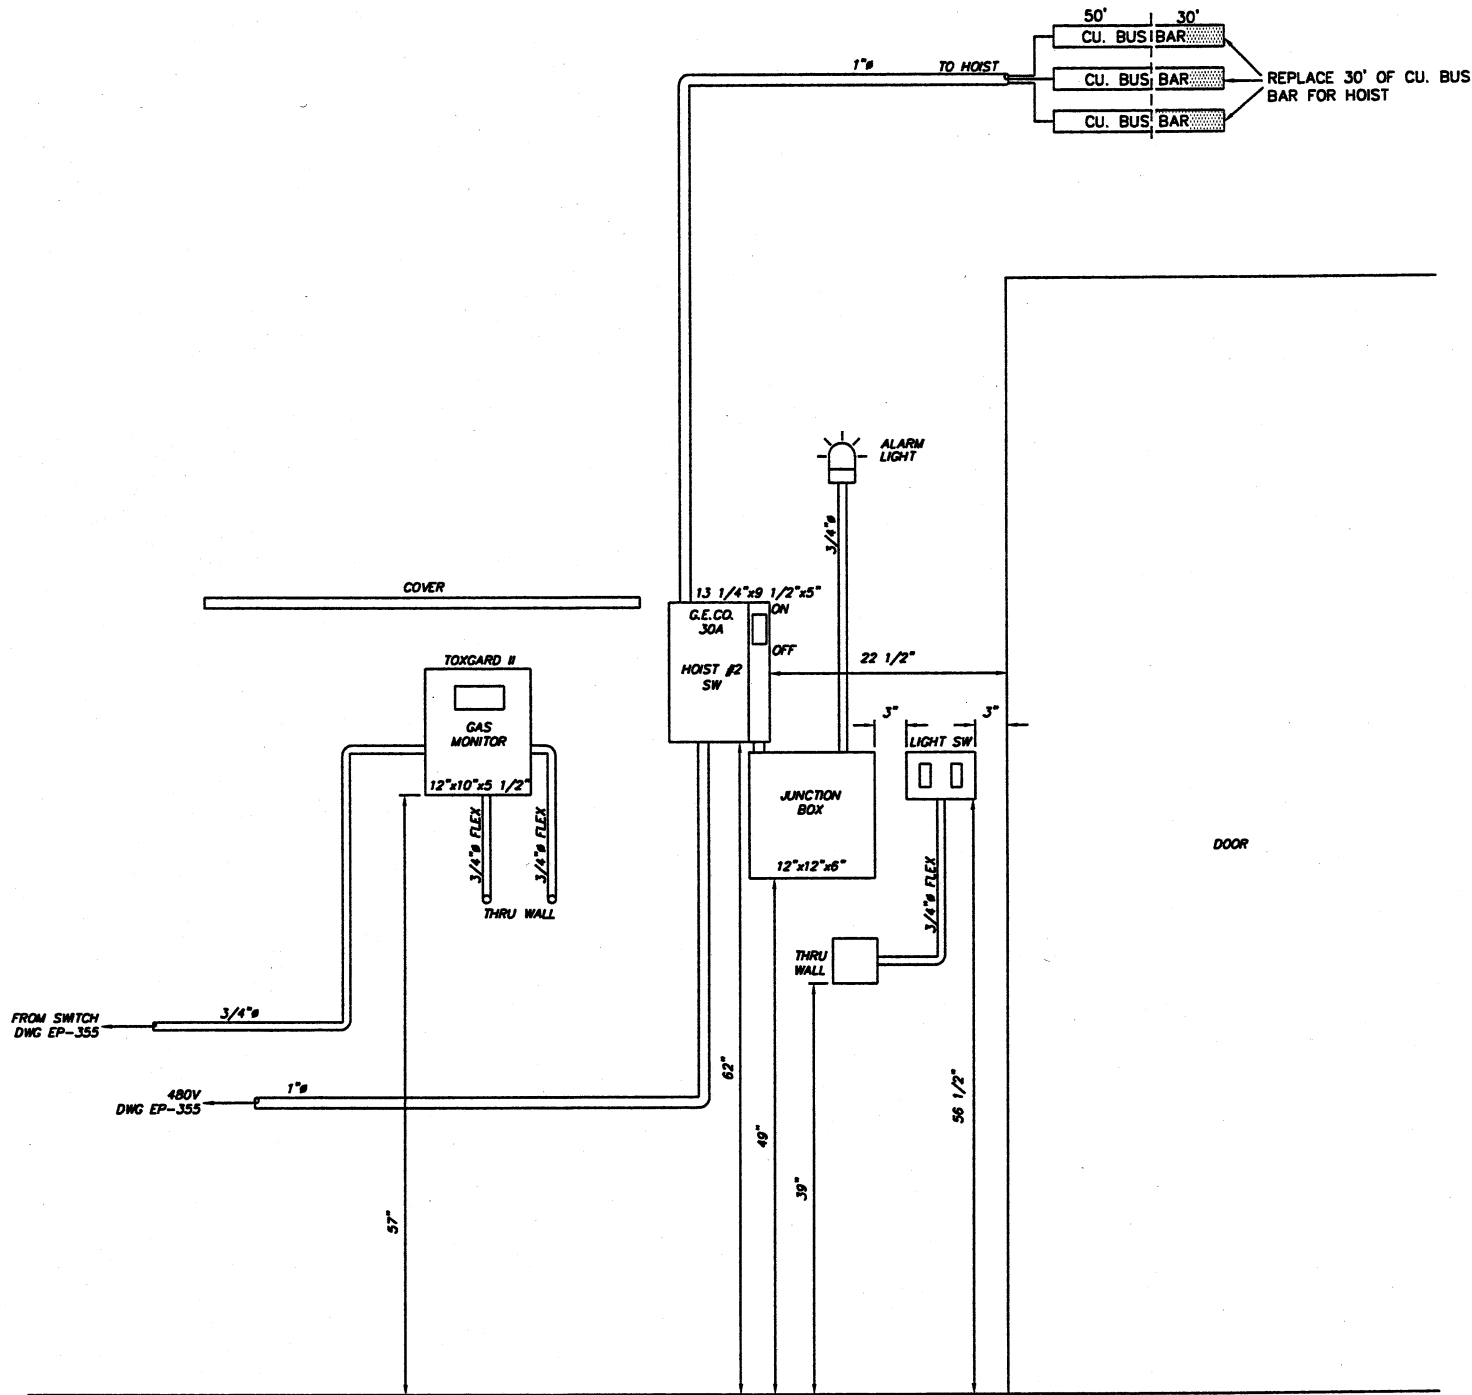

OUTSIDE EAST WALL OF LAB BLDG

NOTE
1. ITEMS FOR DEMOLITION

CTI ENVIRONMENTAL, INC.
ENGINEERS IN WATER AND EARTH SCIENCES
UNIONTOWN, OHIO

CITY OF MASSILLON, OHIO
WWTP UPGRADE 2000
TRANSFORMER "D", CHLORINE ROOM GAS MONITOR & HOIST
DEMOLITION PLAN, OUTSIDE EAST WALL OF LAB BLDG

DESIGNED BY		REVISIONS		DATE		BY	
STI/TSS	STI/RRR	NO.	DESCRIPTIONS				APPD
STI/TSS	STI/RRR						
STI/TSS	STI/RRR						
STI/TSS	STI/RRR						
STI/TSS	STI/RRR						
STI/TSS	STI/RRR						
STI/TSS	STI/RRR						

JOB NO.	E9031
DATE	2/26/01
SCALE	1 1/2" = 12"
SHEET	EP356-D

ENVIRONMENTAL, INC.
ENGINEERS IN WATER AND EARTH SCIENCES
UNIONTOWN, OHIO
5674
5674