



1 MAIN CONTROL PANEL	2 WAS TO THICKENER
3 PLANT EFFLUENT TO THICKENER	4 BAS WITHDRAWAL #1
5 BAS WITHDRAWAL #2	6 BAS WITHDRAWAL #3
7 BAS TO AERATION & BAS WITHDRAWAL SUMMERS	8 EFFLUENT CEI-P-350 & SUMMER
9 BAS SLUDGE TO AERATION	10 ANNUNCIATOR
11 BUBLER	12 EFFLUENT CEI-P-360
13 ABB TOTALIZING METERS	14 UNKNOWN
15 SLMT DISPLAY UNIT	16 100A
17 SLMT DISPLAY UNIT	18 MAIN SWITCH

DETAIL "A"

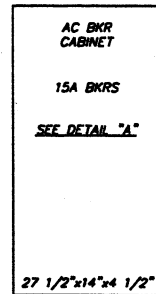

LOCATED IN BACK OF MONITORING CAB

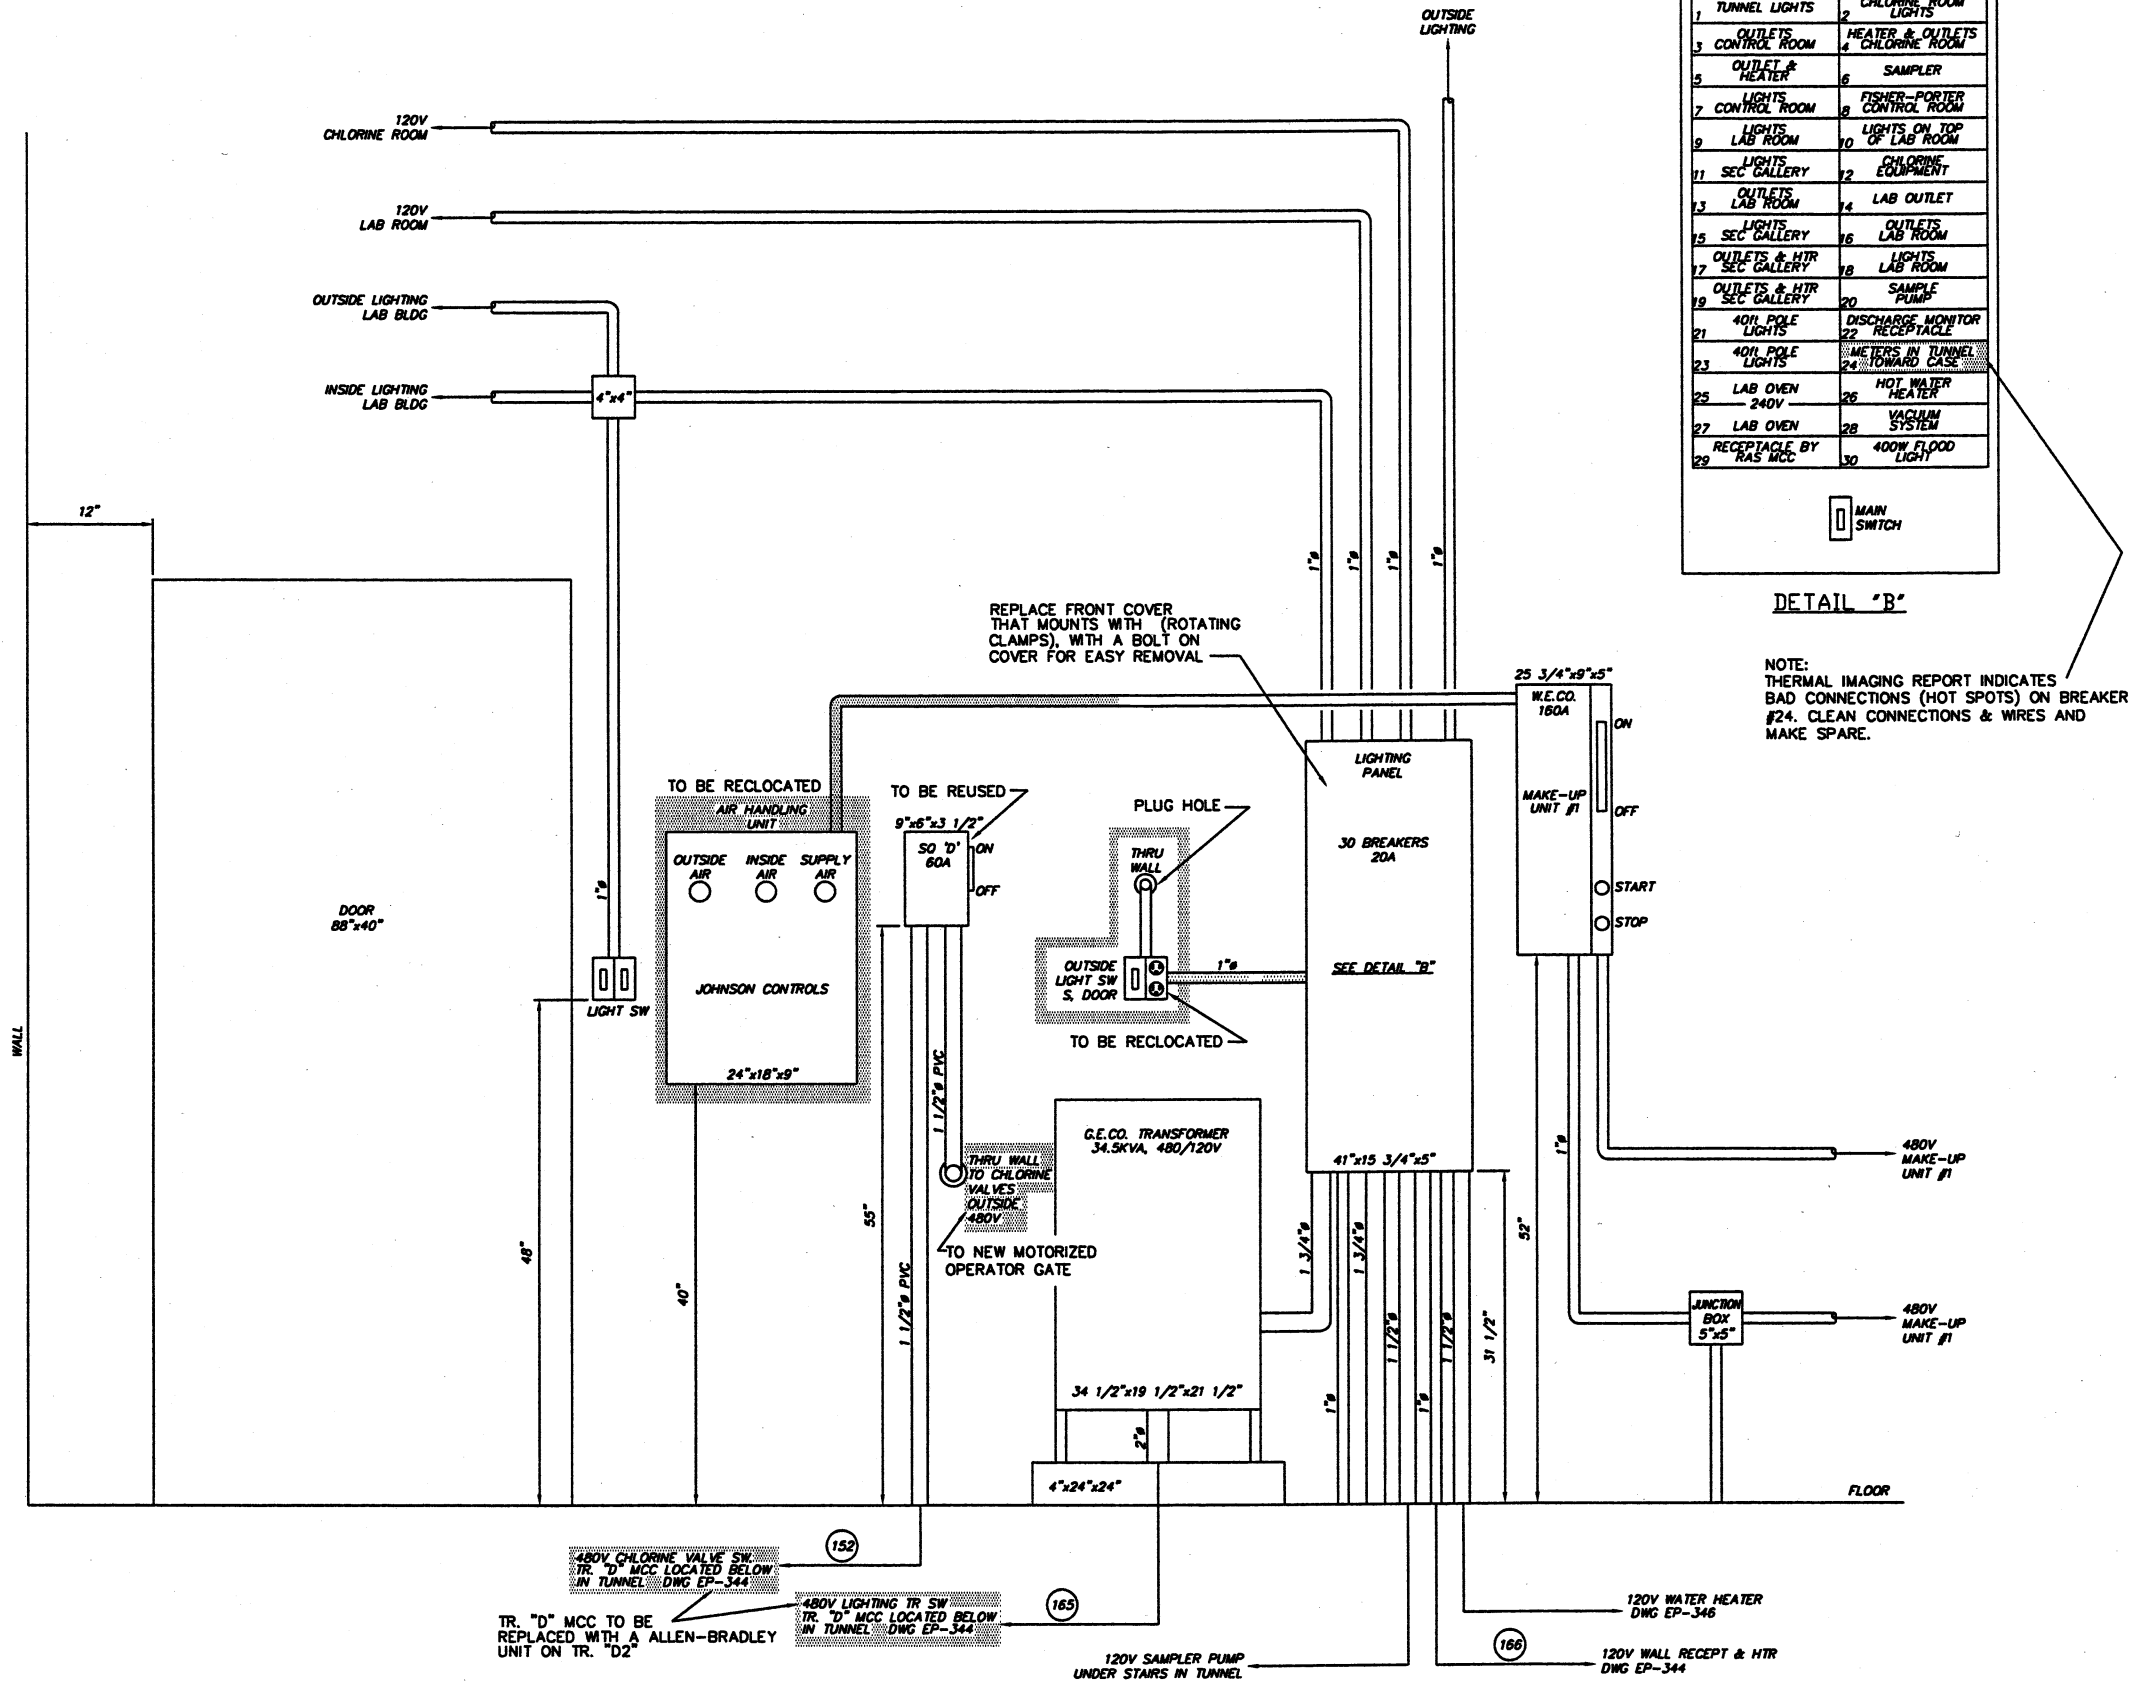

1 TUNNEL LIGHTS	2 CHLORINE ROOM LIGHTS
3 OUTLETS CONTROL ROOM	4 HEATER & OUTLETS CHLORINE ROOM
5 OUTLET & HEATER	6 SAMPLER
7 LIGHTS CONTROL ROOM	8 FISHER-PORTER CONTROL ROOM
9 LIGHTS LAB ROOM	10 LIGHTS ON TOP OF LAB ROOM
11 SEC GALLERY	12 CHLORINE EQUIPMENT
13 LAB ROOM	14 LAB OUTLET
15 SEC GALLERY	16 OUTLETS LAB ROOM
17 OUTLETS & HTR SEC GALLERY	18 LIGHTS LAB ROOM
19 OUTLETS & HTR SEC GALLERY	20 SAMPLE PUMP
21 401I POLE LIGHTS	22 DISCHARGE MONITOR RECEPTACLE
23 401I POLE LIGHTS	24 METERS IN TUNNEL TOWARD CASE
25 LAB OVEN 240V	26 HOT WATER HEATER
27 LAB OVEN	28 VACUUM SYSTEM
29 RECEPTACLE BY BAS MCC	30 400W FLOOD LIGHT

MAIN SWITCH

DETAIL "B"

NOTE: THERMAL IMAGING REPORT INDICATES BAD CONNECTIONS (HOT SPOTS) ON BREAKER #24. CLEAN CONNECTIONS & WIRES AND MAKE SPARE.

LAB BLDG SOUTH WALL

NOTE
1. ITEMS FOR DEMOLITION

ENVIRONMENTAL, INC.
ENGINEERS IN WATER AND EARTH SCIENCES
UNIONTOWN, OHIO

CITY OF MASSILLON, OHIO
WWTP UPGRADE 2000
TR "D", LIGHTING PNL & AIR HANDLING UNIT
LAB BLDG SOUTH WALL, MAIN FLOOR

JOB NO. E9031
DATE 3/27/01
SCALE 1 1/2" = 12"
SHEET EP358-D