



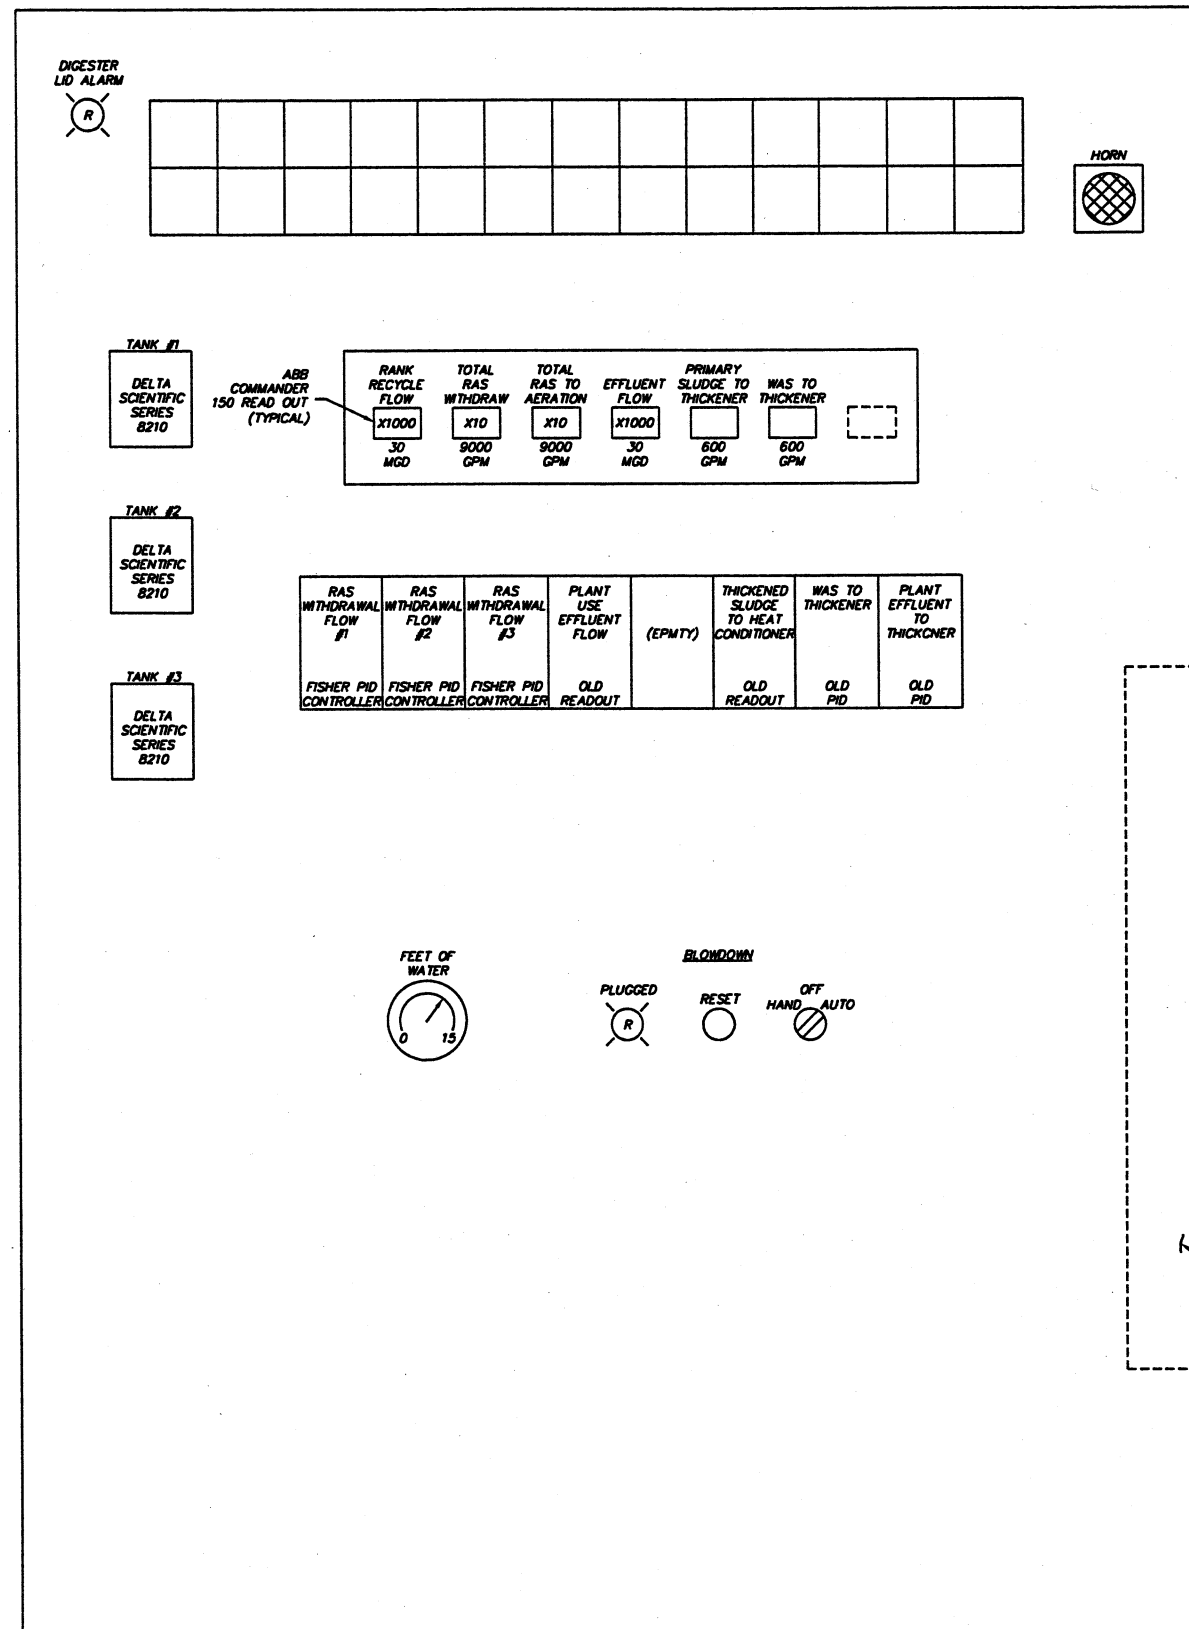

CONTROL PANEL
LOCATED SECONDARY LAB BUILDING

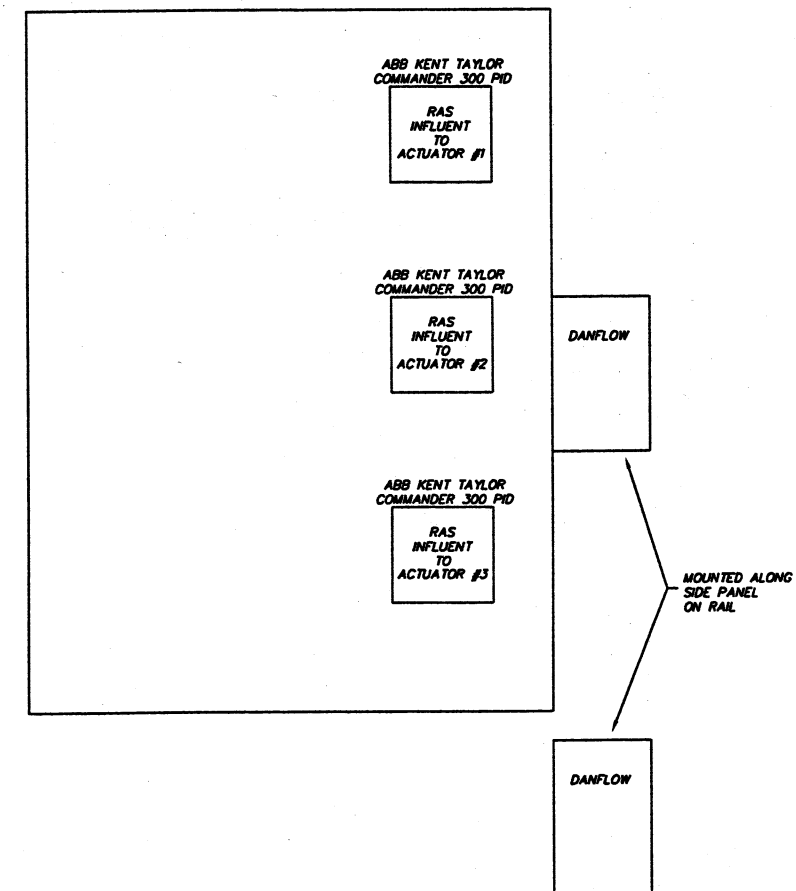

DETAIL "A"

NOTE
1. ITEMS FOR ADDITION 

[illegible]