


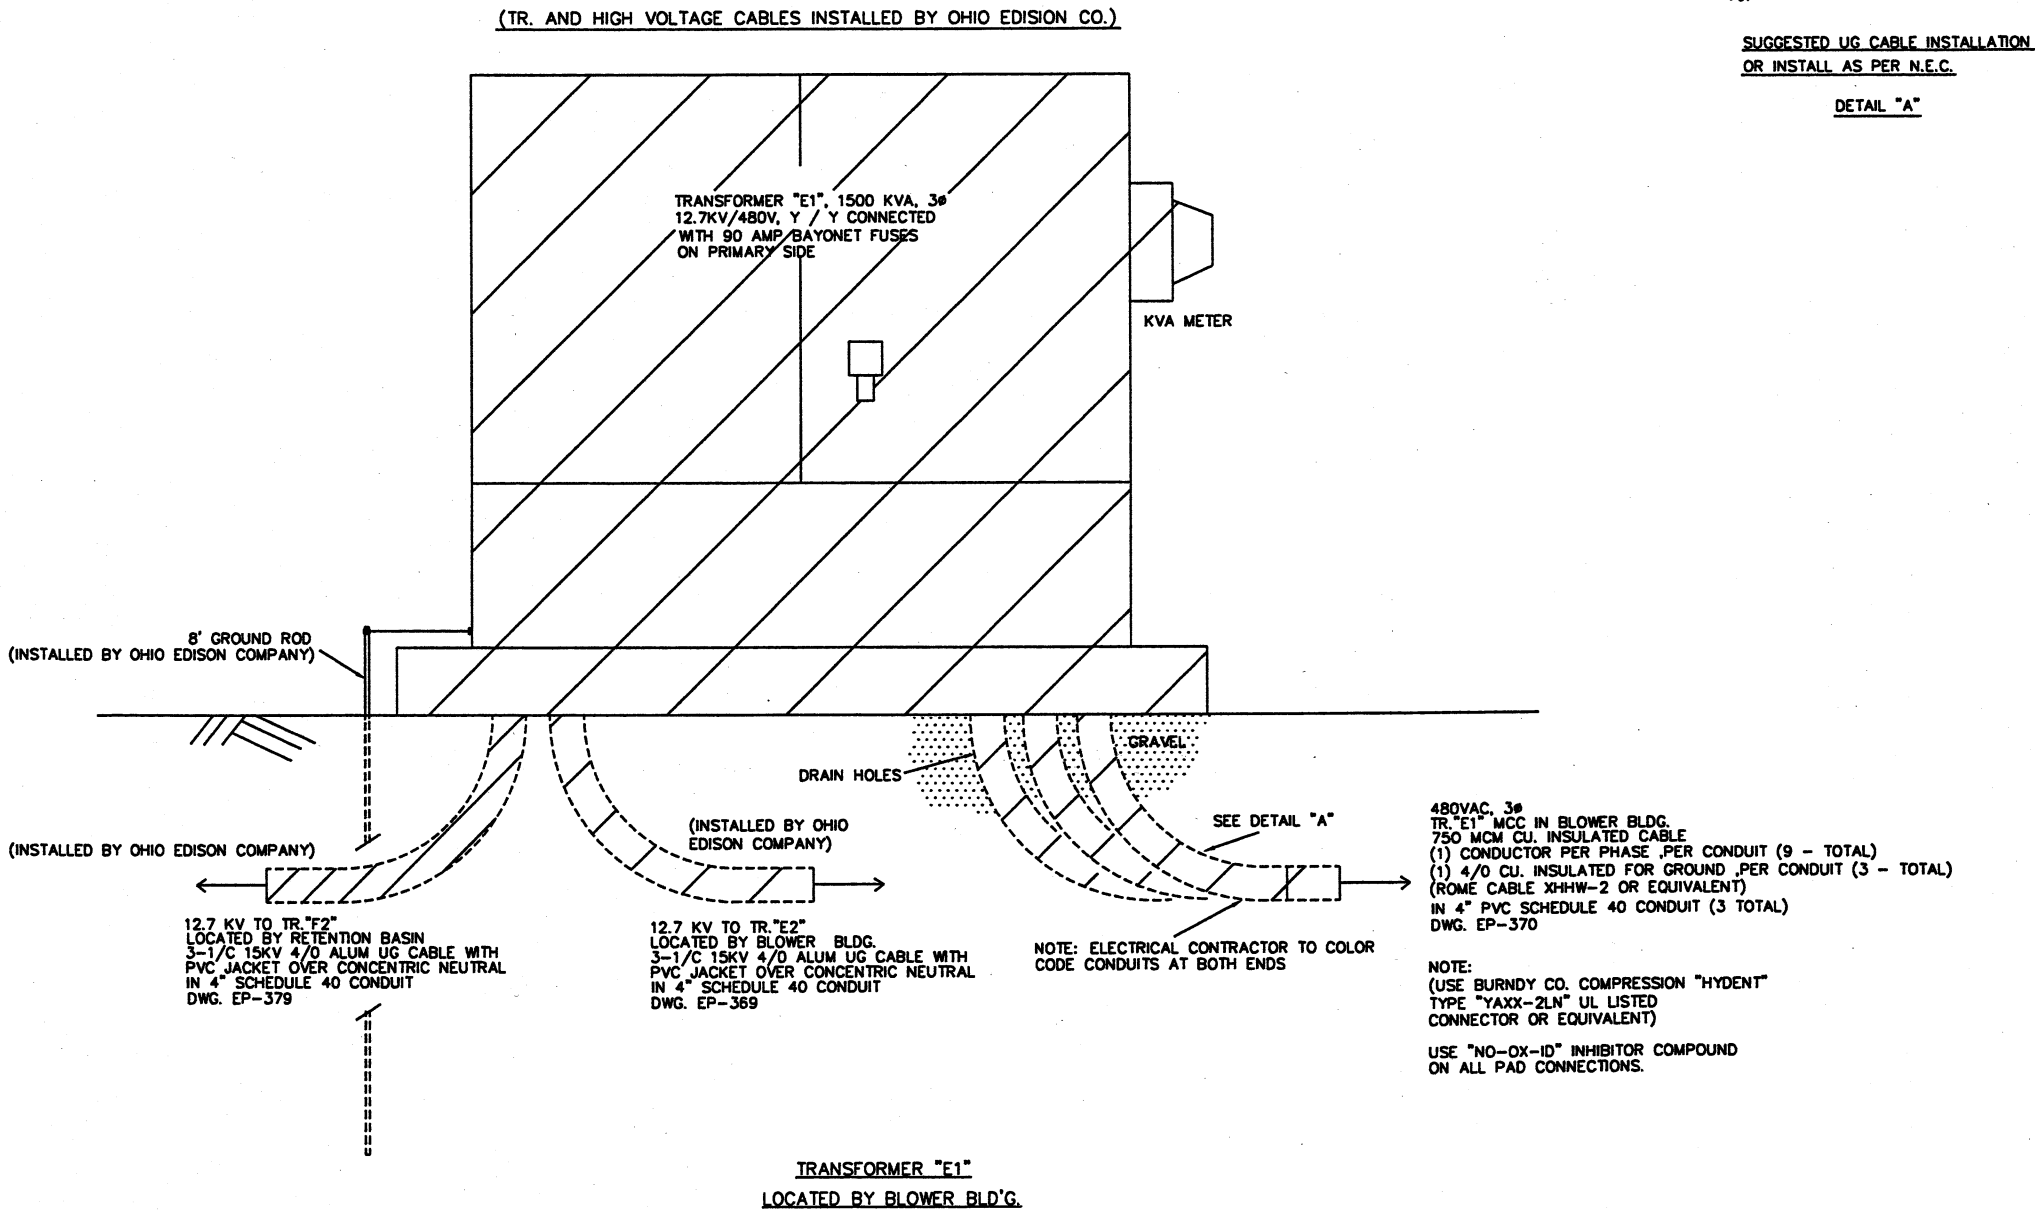

NOTE
1. ITEMS FOR ADDITION 
2. FOR ELECTRICAL SCHEMATICS SEE EPXX THRU EPXX

 ENVIRONMENTAL, INC. ENGINEERS IN WATER AND EARTH SCIENCES UNIONTOWN, OHIO		 STI/TECHNOLOGIES, INC. MASSILLON, OHIO # 5674 R.J.L.	
CITY OF MASSILLON, OHIO WWTP UPGRADE 2000 TRANSFORMER "E1" LAYOUT LOCATED BY BLOWER BLDG		REVISIONS	
DESIGNED BY STI/TSS	NO.	DESCRIPTIONS	DATE BY APP'D
DRAWN BY STI/TSS			
CHECKED BY STI/TSS			
APPROVED BY STI/R.J.L.			

JOB NO. E9031
DATE 6/21/01
SCALE 1"=10"
SHEET EP368

9031SPLE368.DWG