


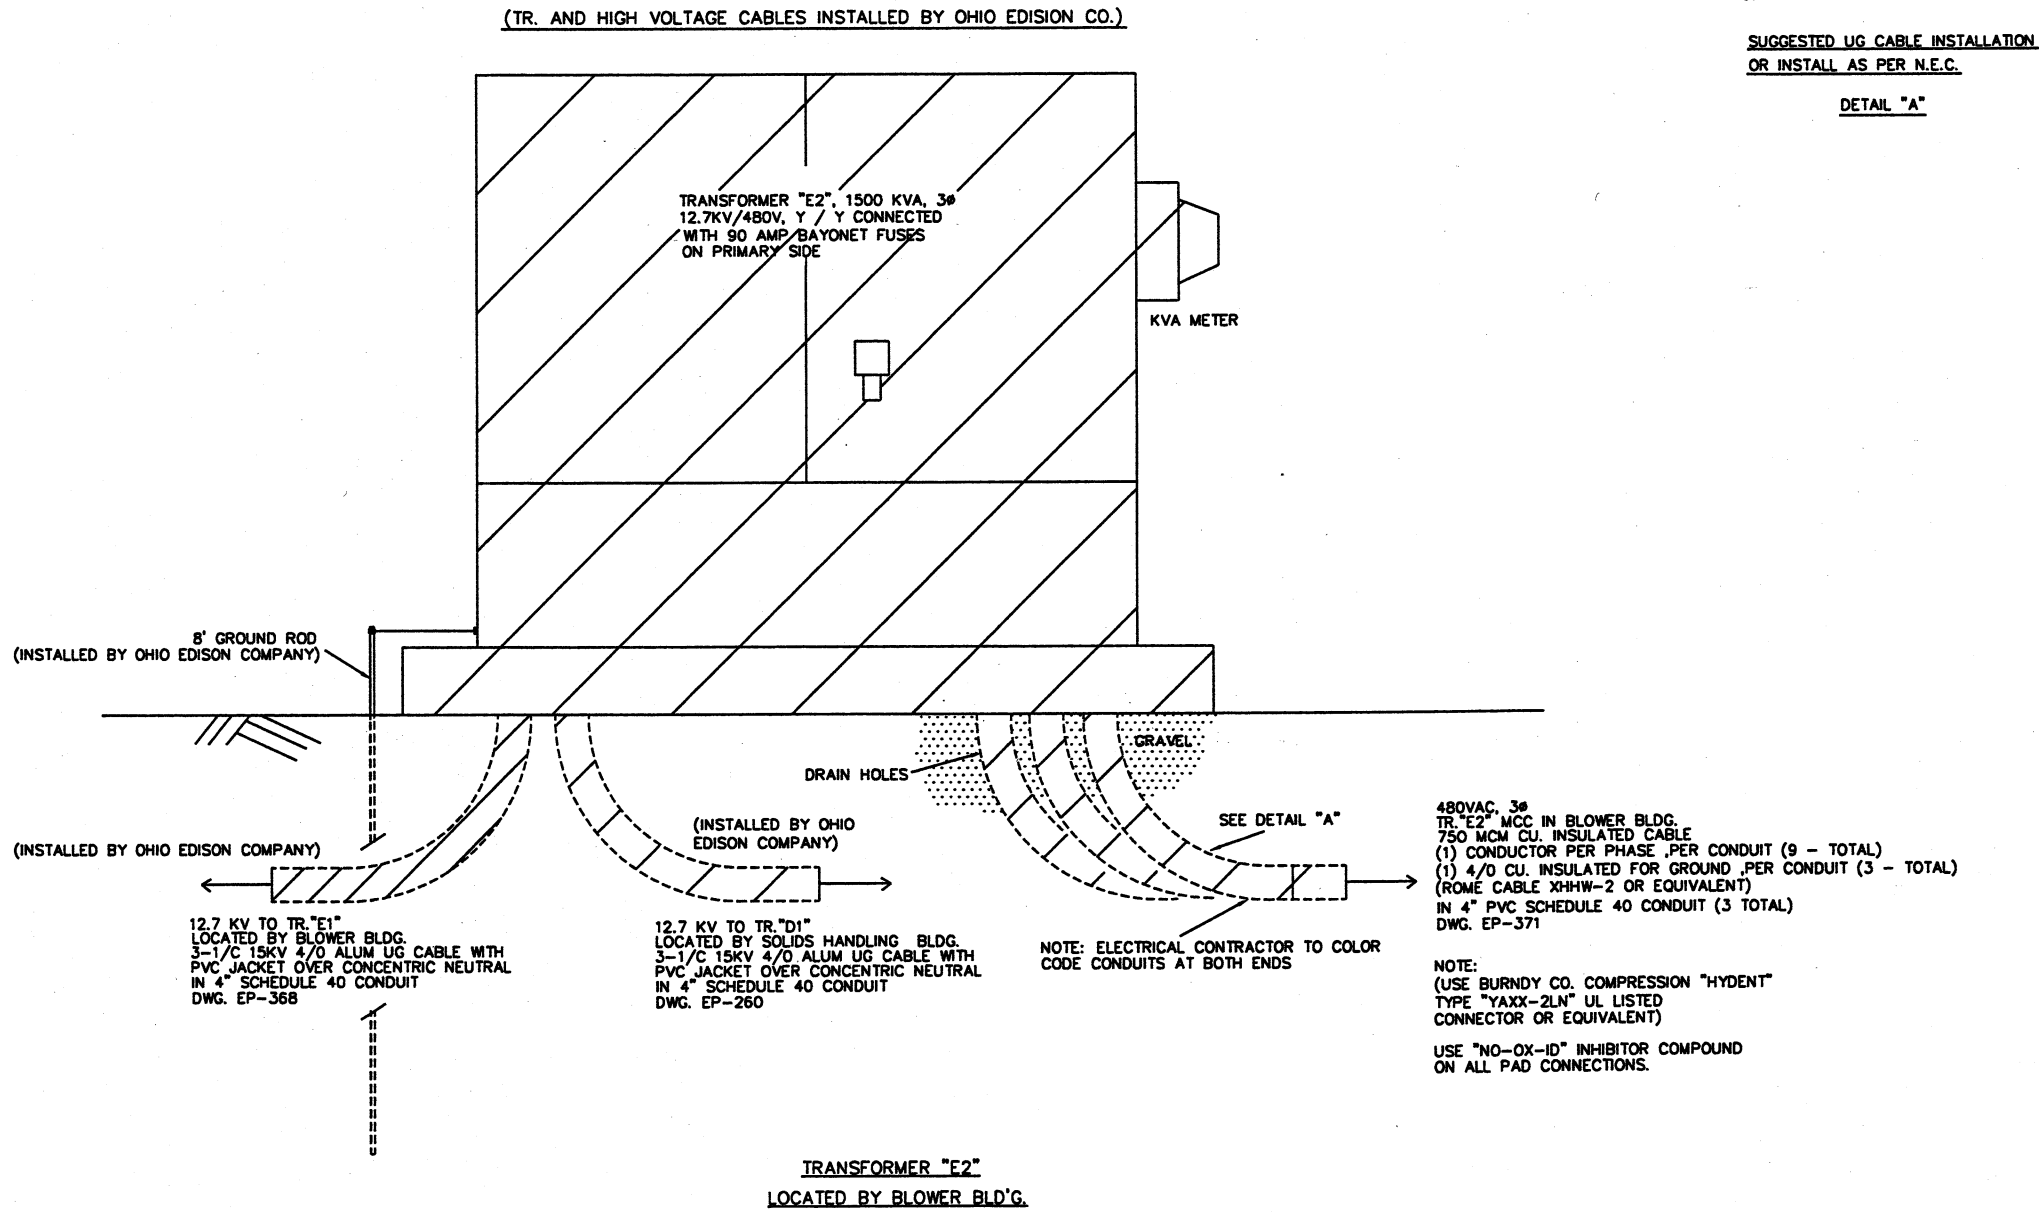

NOTE
1. ITEMS FOR ADDITION
2. FOR ELECTRICAL SCHEMATICS SEE EPXX THRU EPXX



ENVIRONMENTAL, INC.
ENGINEERS IN WATER AND EARTH SCIENCES
UNIONTOWN, OHIO

CITY OF MASSILLON, OHIO
WWTP UPGRADE, 2000
TRANSFORMER "E2" LAYOUT
LOCATED BY BLOWER BLDG

DESIGNED BY		REVISIONS		DATE BY APP'D	
STI/TSI	NO.	DESCRIPTIONS	NO.	DATE	BY
STI/TSI					
STI/TSI					
STI/TSI					
STI/TSI					
STI/TSI					
STI/TSI					
STI/TSI					
STI/TSI					
STI/TSI					

JOB NO.	E9031
DATE	6/20/01
SCALE	1"=10'
SHEET	EP369