


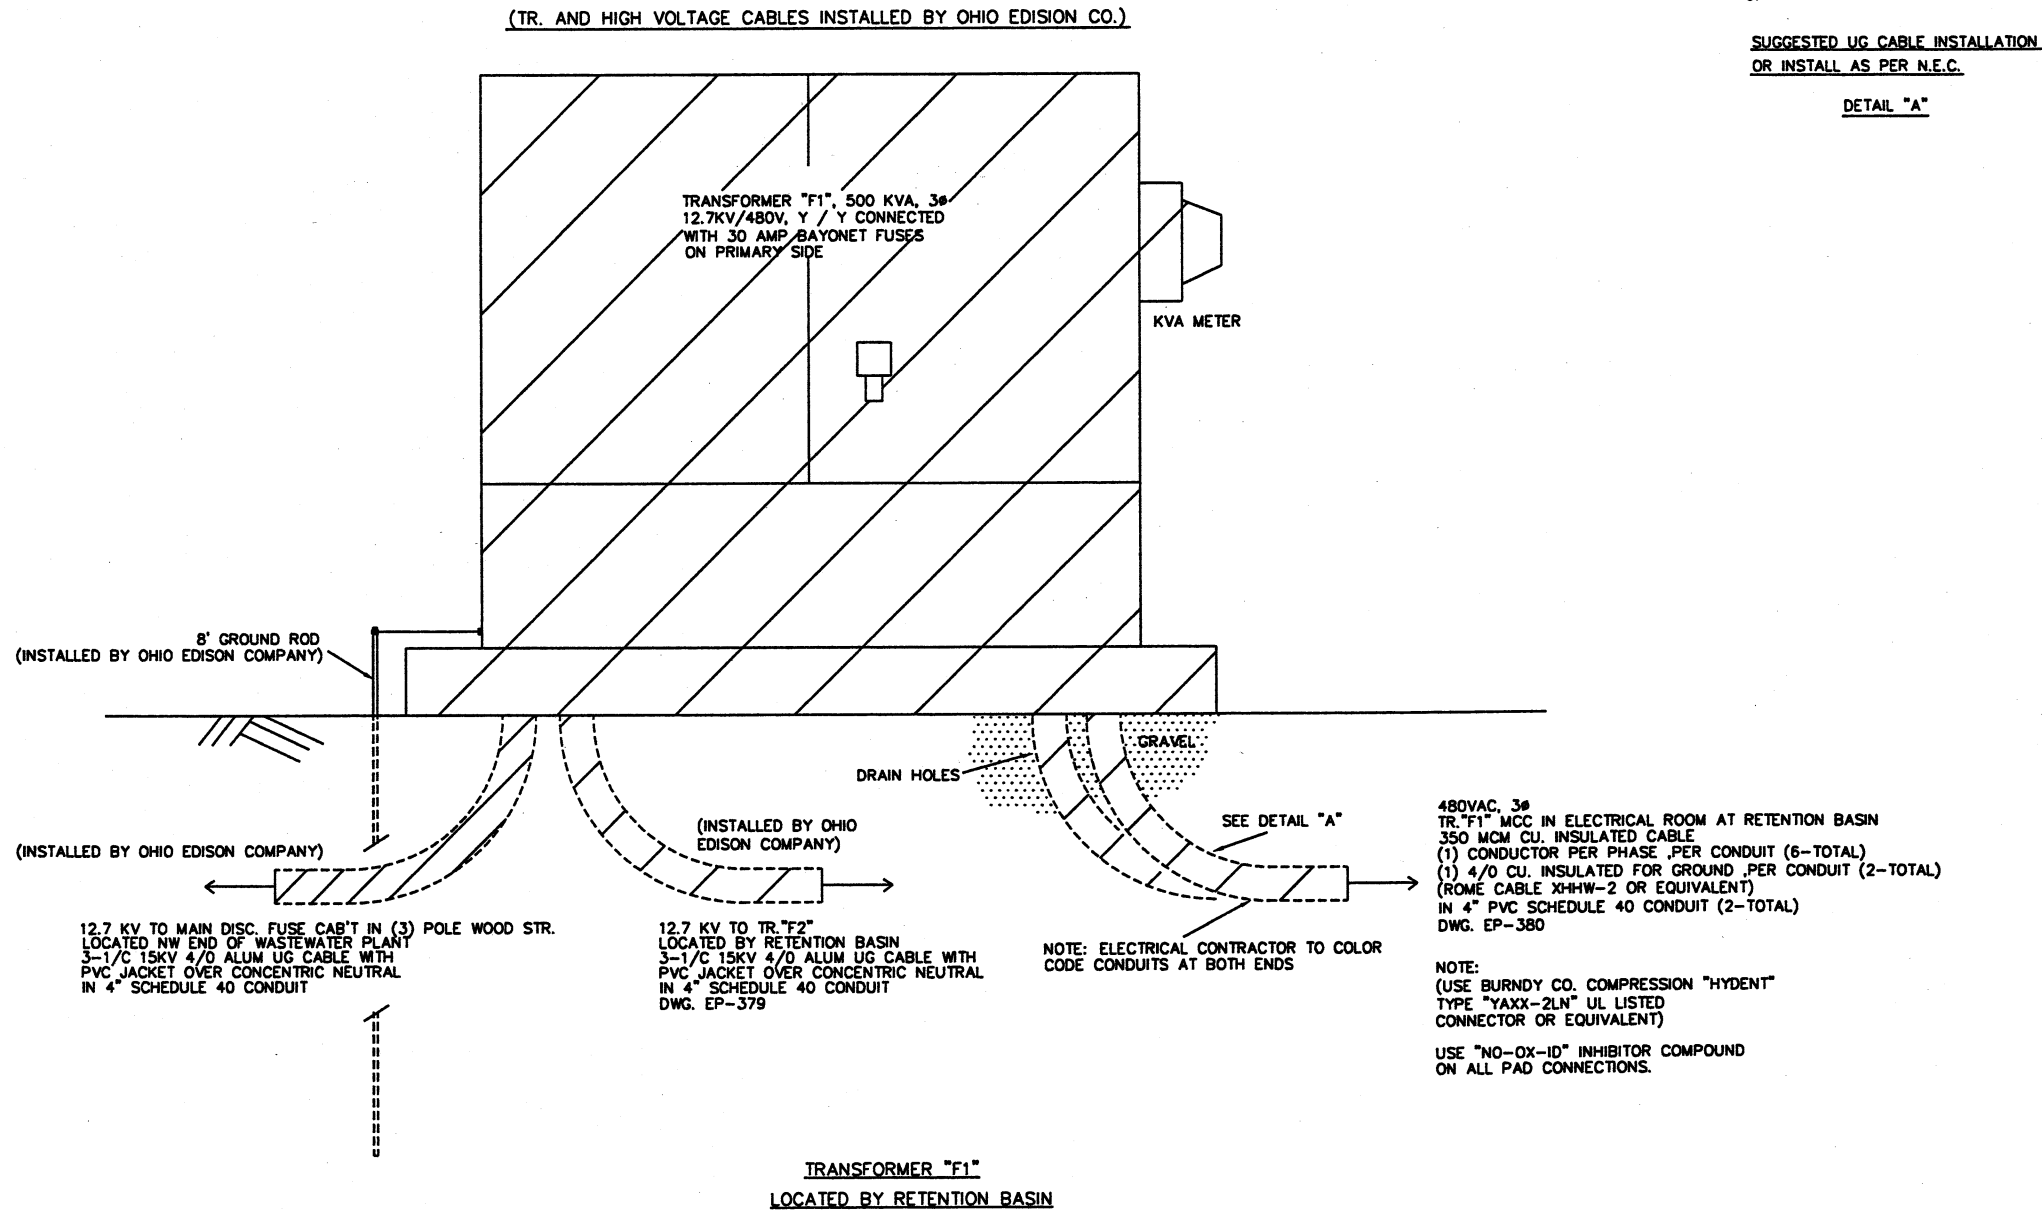

NOTE
1. ITEMS FOR ADDITION
2. FOR ELECTRICAL SCHEMATICS SEE EPXX THRU EPXX

CTI ENVIRONMENTAL, INC.
ENGINEERS IN WATER AND EARTH SCIENCES
UNIONTOWN, OHIO

CITY OF MASSILLON, OHIO
WWTP UPGRADE, 2000
TRANSFORMER "F1" LAYOUT
LOCATED BY RETENTION BASIN

JOB NO.	E9031
DATE	6/21/01
SCALE	1"=10'
SHEET	EP378

DESIGNED BY	STI/TSS	NO.	DESCRIPTIONS	DATE	BY	APPD
DRAWN BY	STI/TSS					
CHECKED BY	STI/TSS					
APPROVED BY	STI/R/L					

