

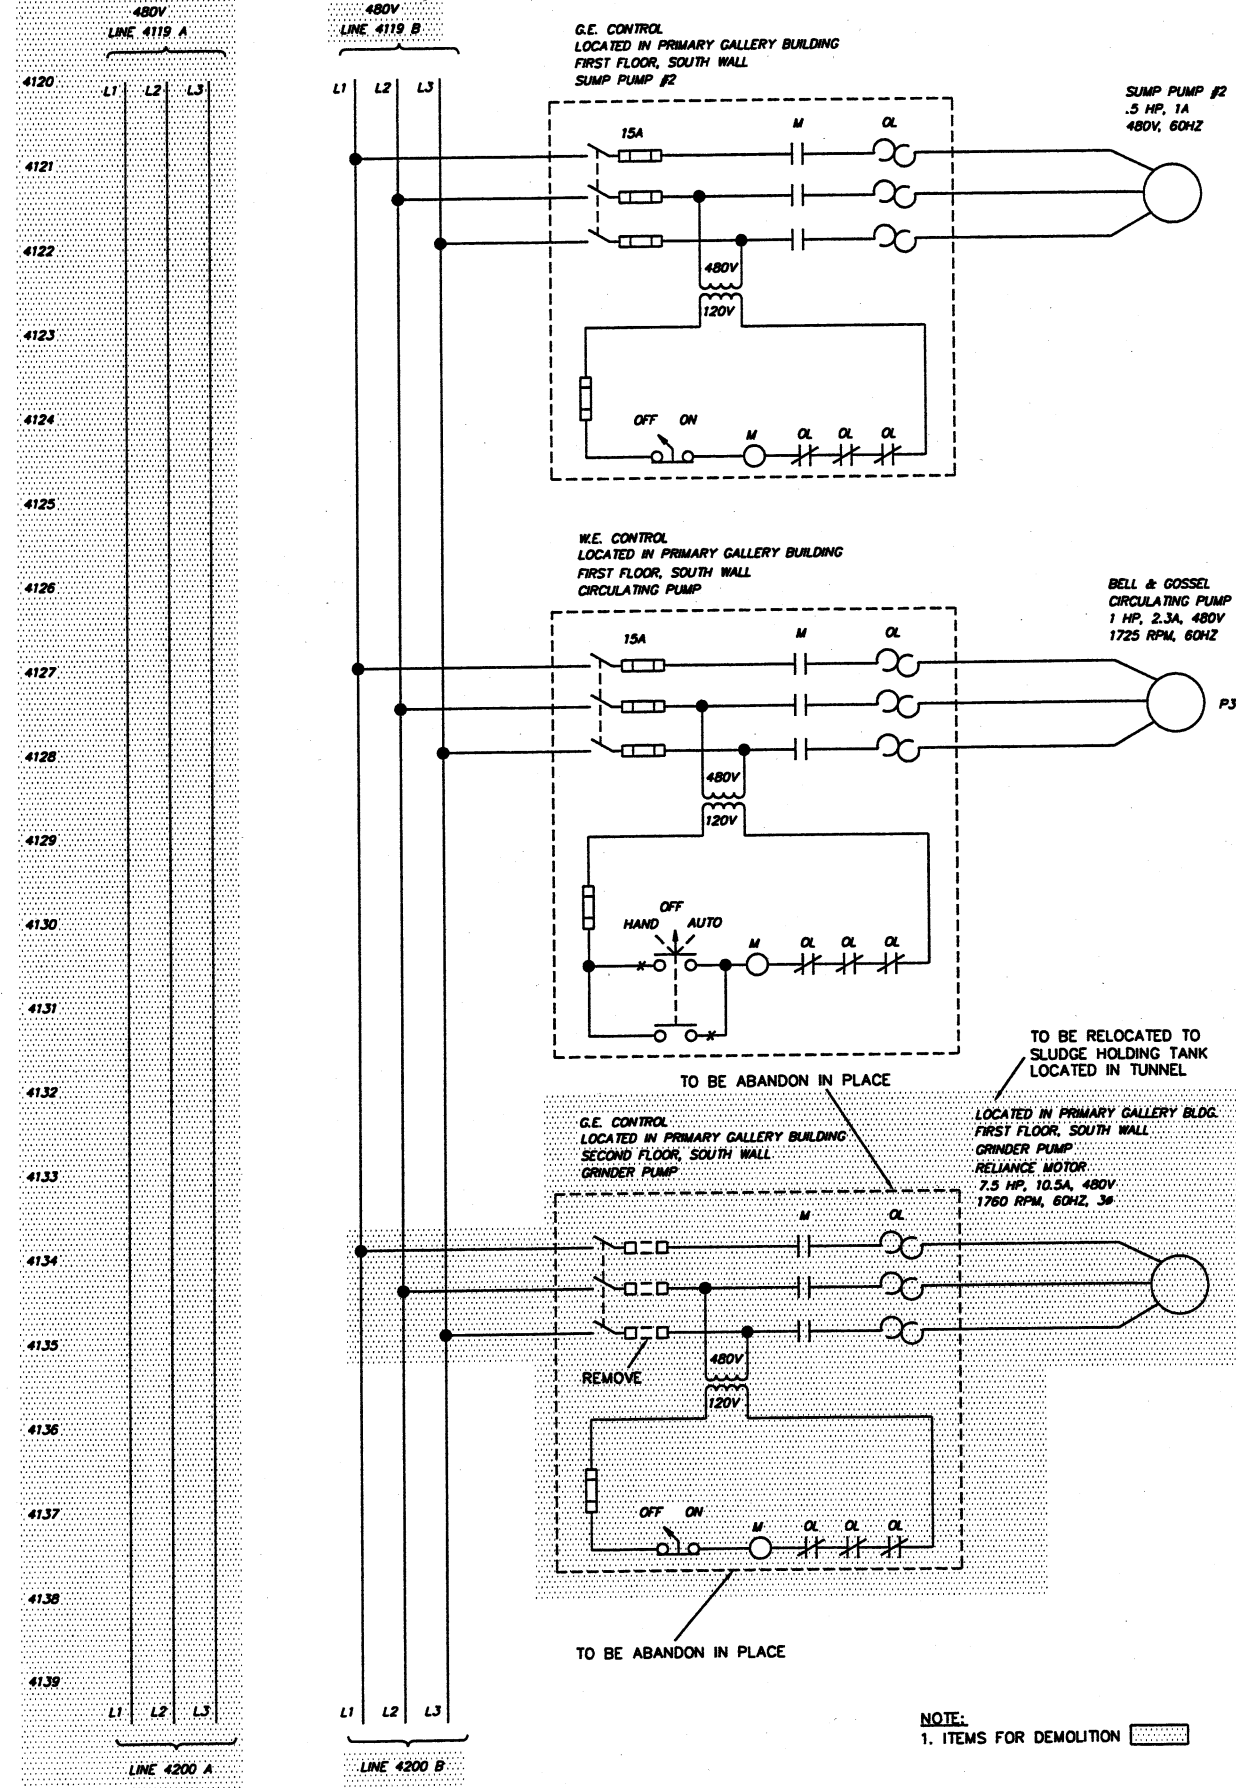


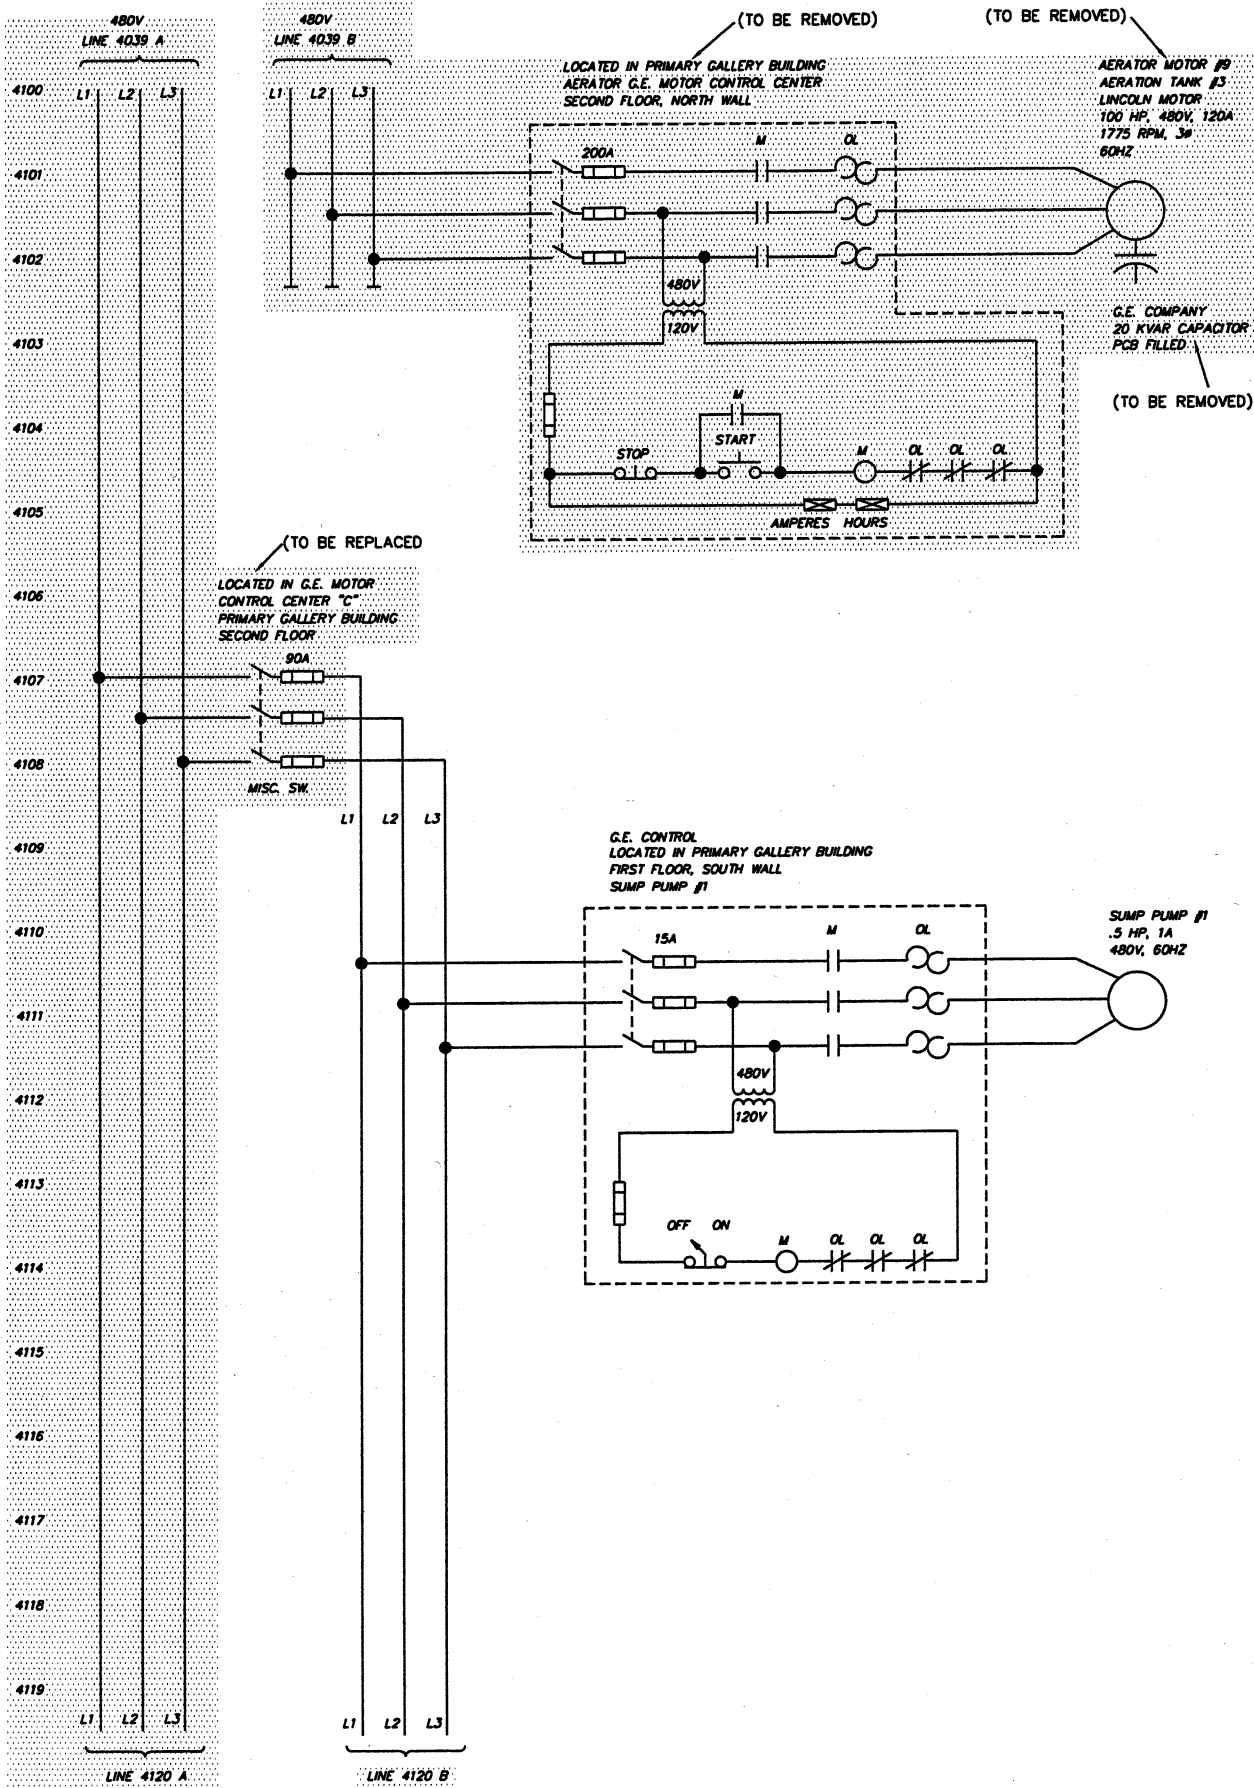

NOTE:
1. ITEMS FOR DEMOLITION

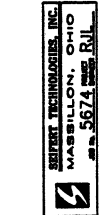

REVISIONS		DATE	BY	APP'D
NO.	DESCRIPTIONS			

ENVIRONMENTAL, INC.
ENGINEERS IN WATER AND EARTH SCIENCES
UNIONTOWN, OHIO

CITY OF MASSILLON, OHIO
WWTP UPGRADE 2000
TR. "C" WIRING SCHEMATIC DEMOLITION PLAN

JOB NO. E9031
DATE 7/24/00
SCALE N/A
SHEET EP41-D