

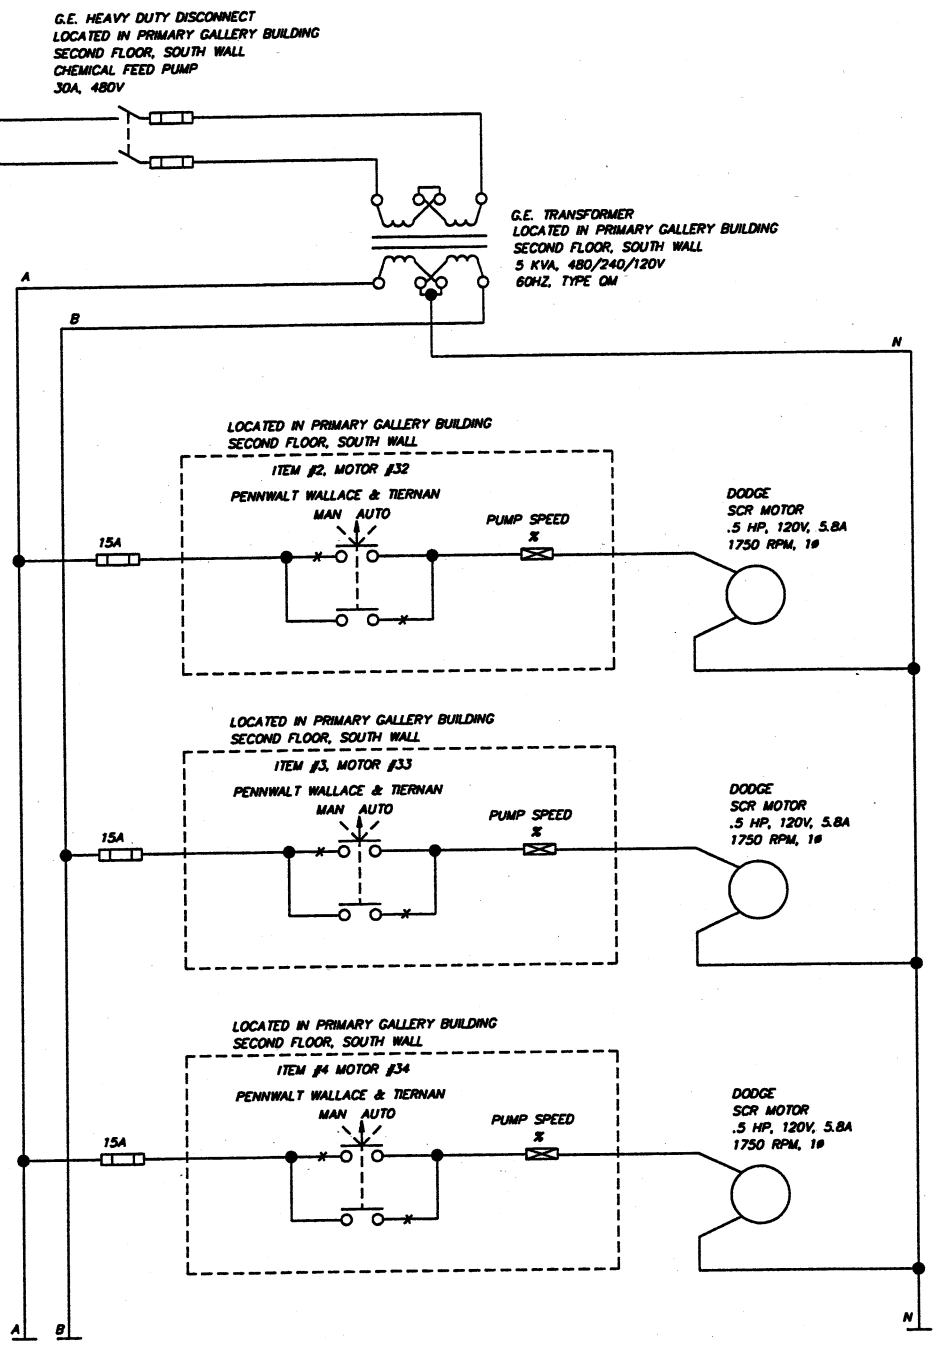
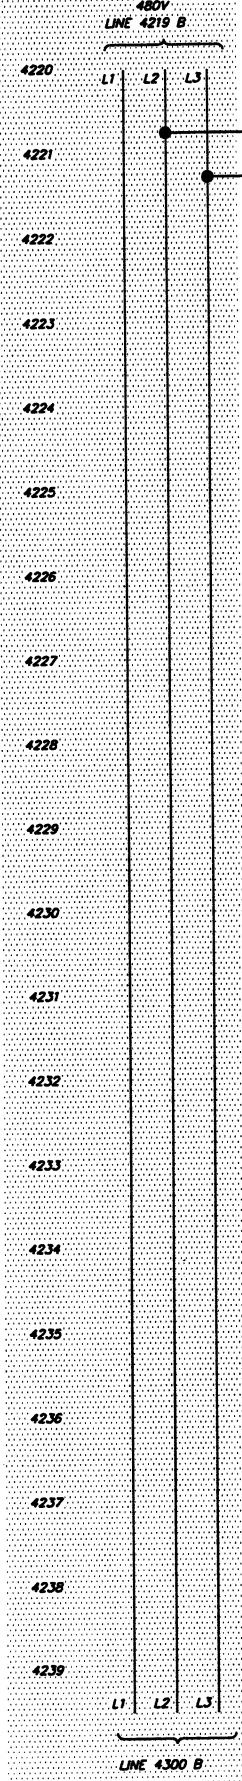
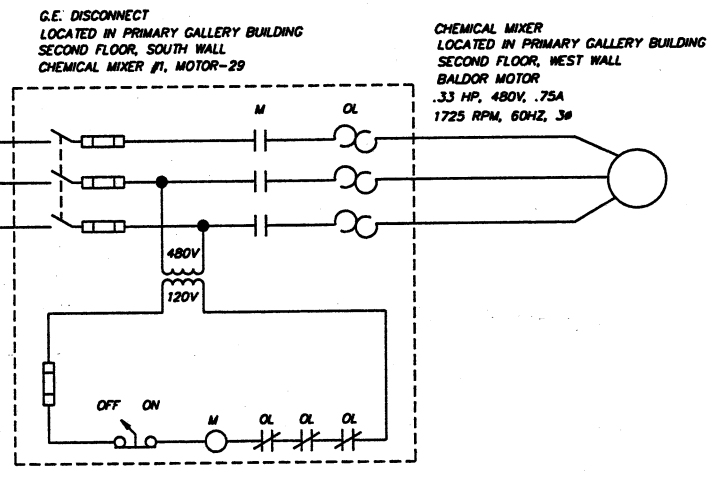
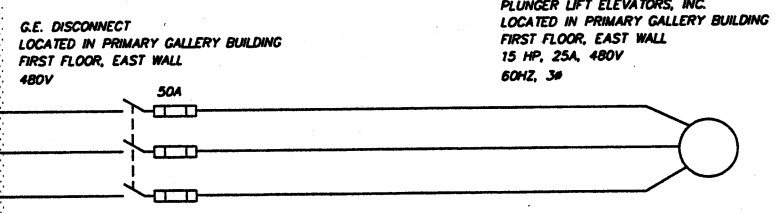
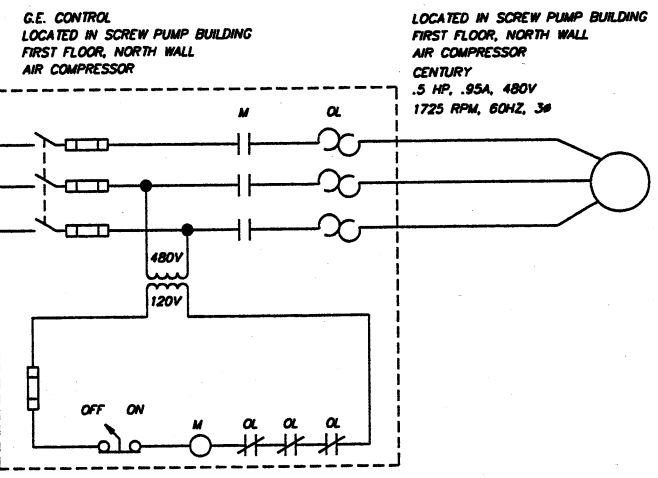
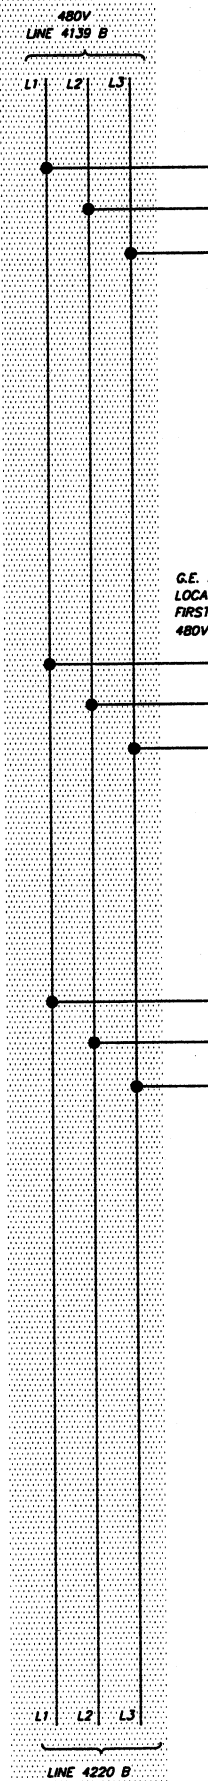


W:\ACAD14\CTI\Env\5674\Completed Dwg\20-99\9031SCHE42D.dwg Fri Aug 03 13:36:39 2001

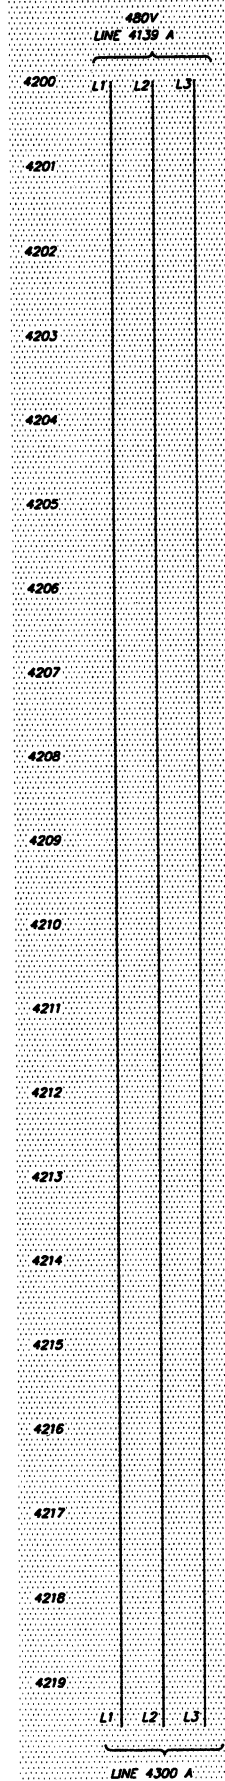

NOTE:  
1. ITEMS FOR DEMOLITION

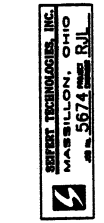

NO.	REVISIONS	DATE	BY	APP'D

DESIGNED BY: STI/TSS  
DRAWN BY: STI/TSS  
CHECKED BY: STI/TSS  
APPROVED BY: STI/R/JL

ENVIRONMENTAL, INC.  
ENGINEERS IN WATER AND EARTH SCIENCES  
UNIONTOWN, OHIO

CITY OF MASSILLON, OHIO  
WWTP UPGRADE 2000  
TR. "C" WIRING SCHEMATIC DEMOLITION PLAN

JOB NO. E9031
DATE 7/24/00
SCALE N/A
SHEET EP42-D

9031SCHE42D.DWG