


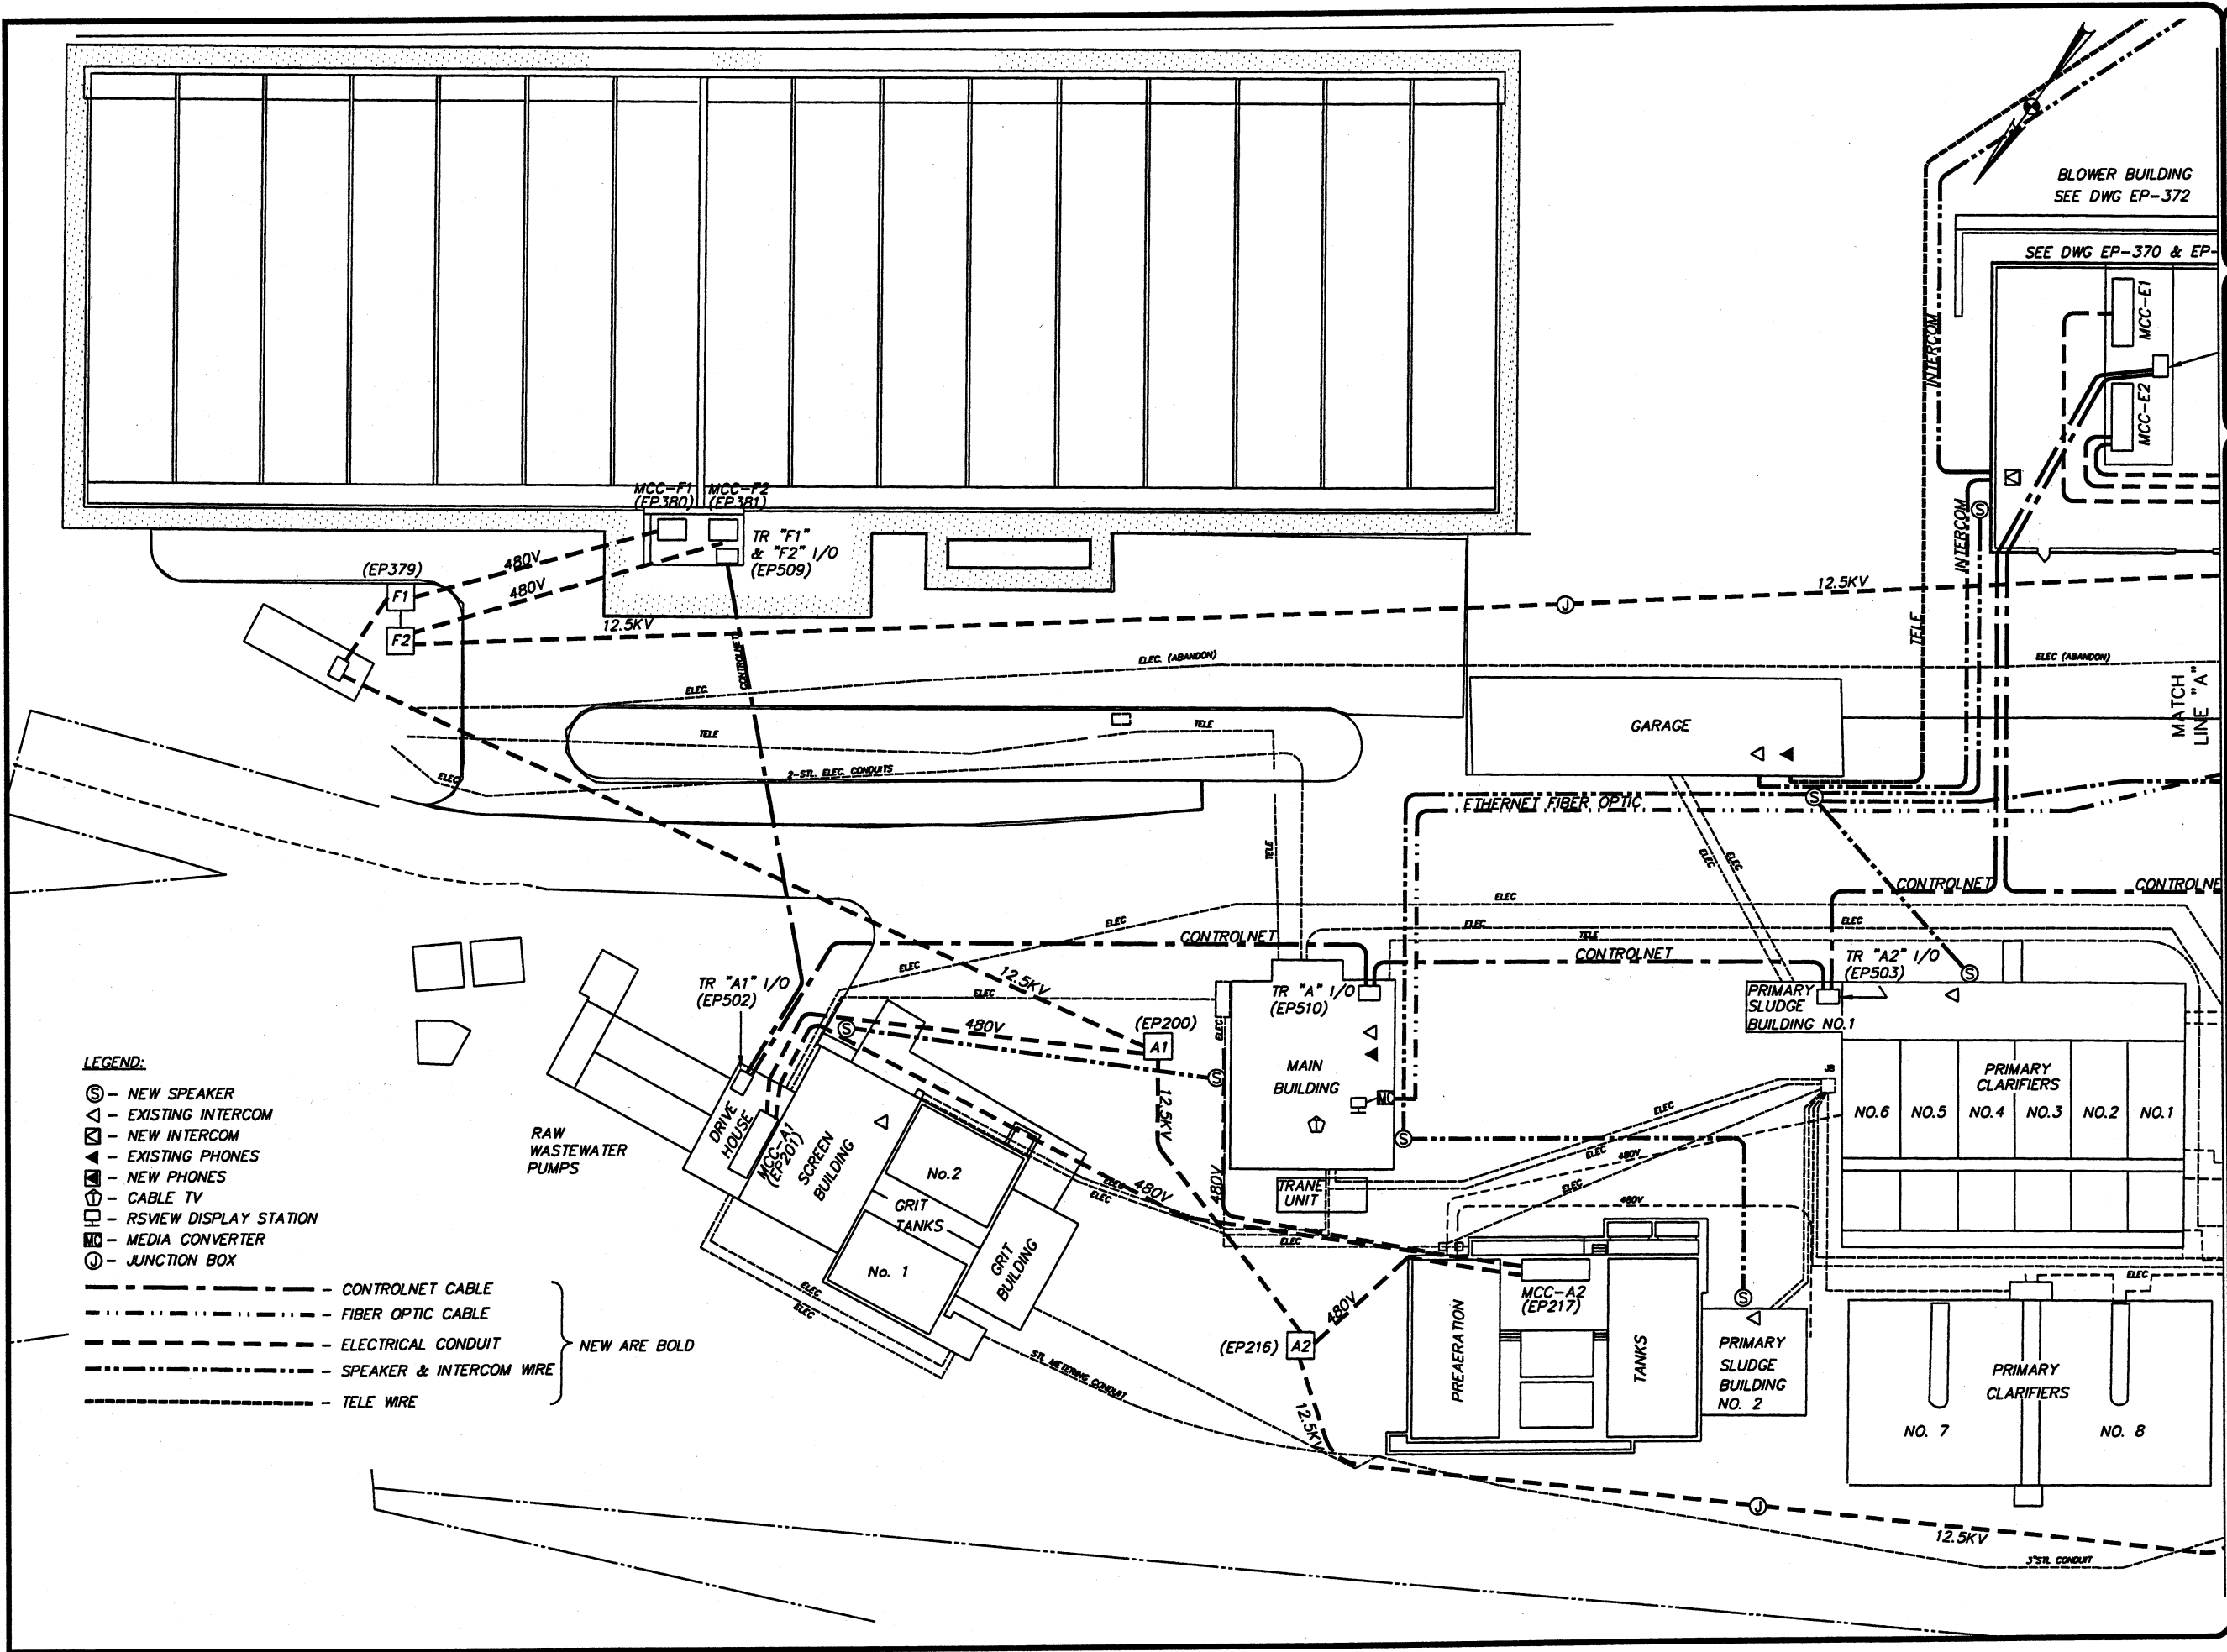

THIS DRAWING IS AN INSTRUMENT OF SERVICE, WHEN USED IN CONNECTION WITH A PROFESSIONAL ENGINEERING OR ARCHITECTURAL PROJECT, IT SHALL BE THE PROPERTY OF THE FIRM AND SHALL NOT BE REPRODUCED, COPIED, OR TRANSMITTED IN ANY FORM OR BY ANY MEANS, ELECTRONIC OR MECHANICAL, INCLUDING PHOTOCOPYING, RECORDING, OR BY ANY INFORMATION STORAGE AND RETRIEVAL SYSTEM, WITHOUT THE WRITTEN PERMISSION OF THE FIRM. ANY UNAUTHORIZED USE OF THIS DRAWING SHALL BE AT THE USER'S SOLE RISK AND WITHOUT LIABILITY TO THE FIRM.

NO.	DESCRIPTIONS	DATE	BY	APP'D

DESIGNED BY: STI/RRR
DRAWN BY: STI/RRR
CHECKED BY: STI/R/L
APPROVED BY: STI/R/L

ENVIRONMENTAL, INC.
ENGINEERS IN WATER AND EARTH SCIENCES
UNIONTOWN, OHIO

CITY OF MASSILLON, OHIO
WWTP UPGRADE 2000
ELECTRICAL RUNS, SHEET 2 OF 4

JOB NO.
E9031
DATE
2/14/01
SCALE
1"=20'
SHEET
EP451

9031SPL451.DWG