


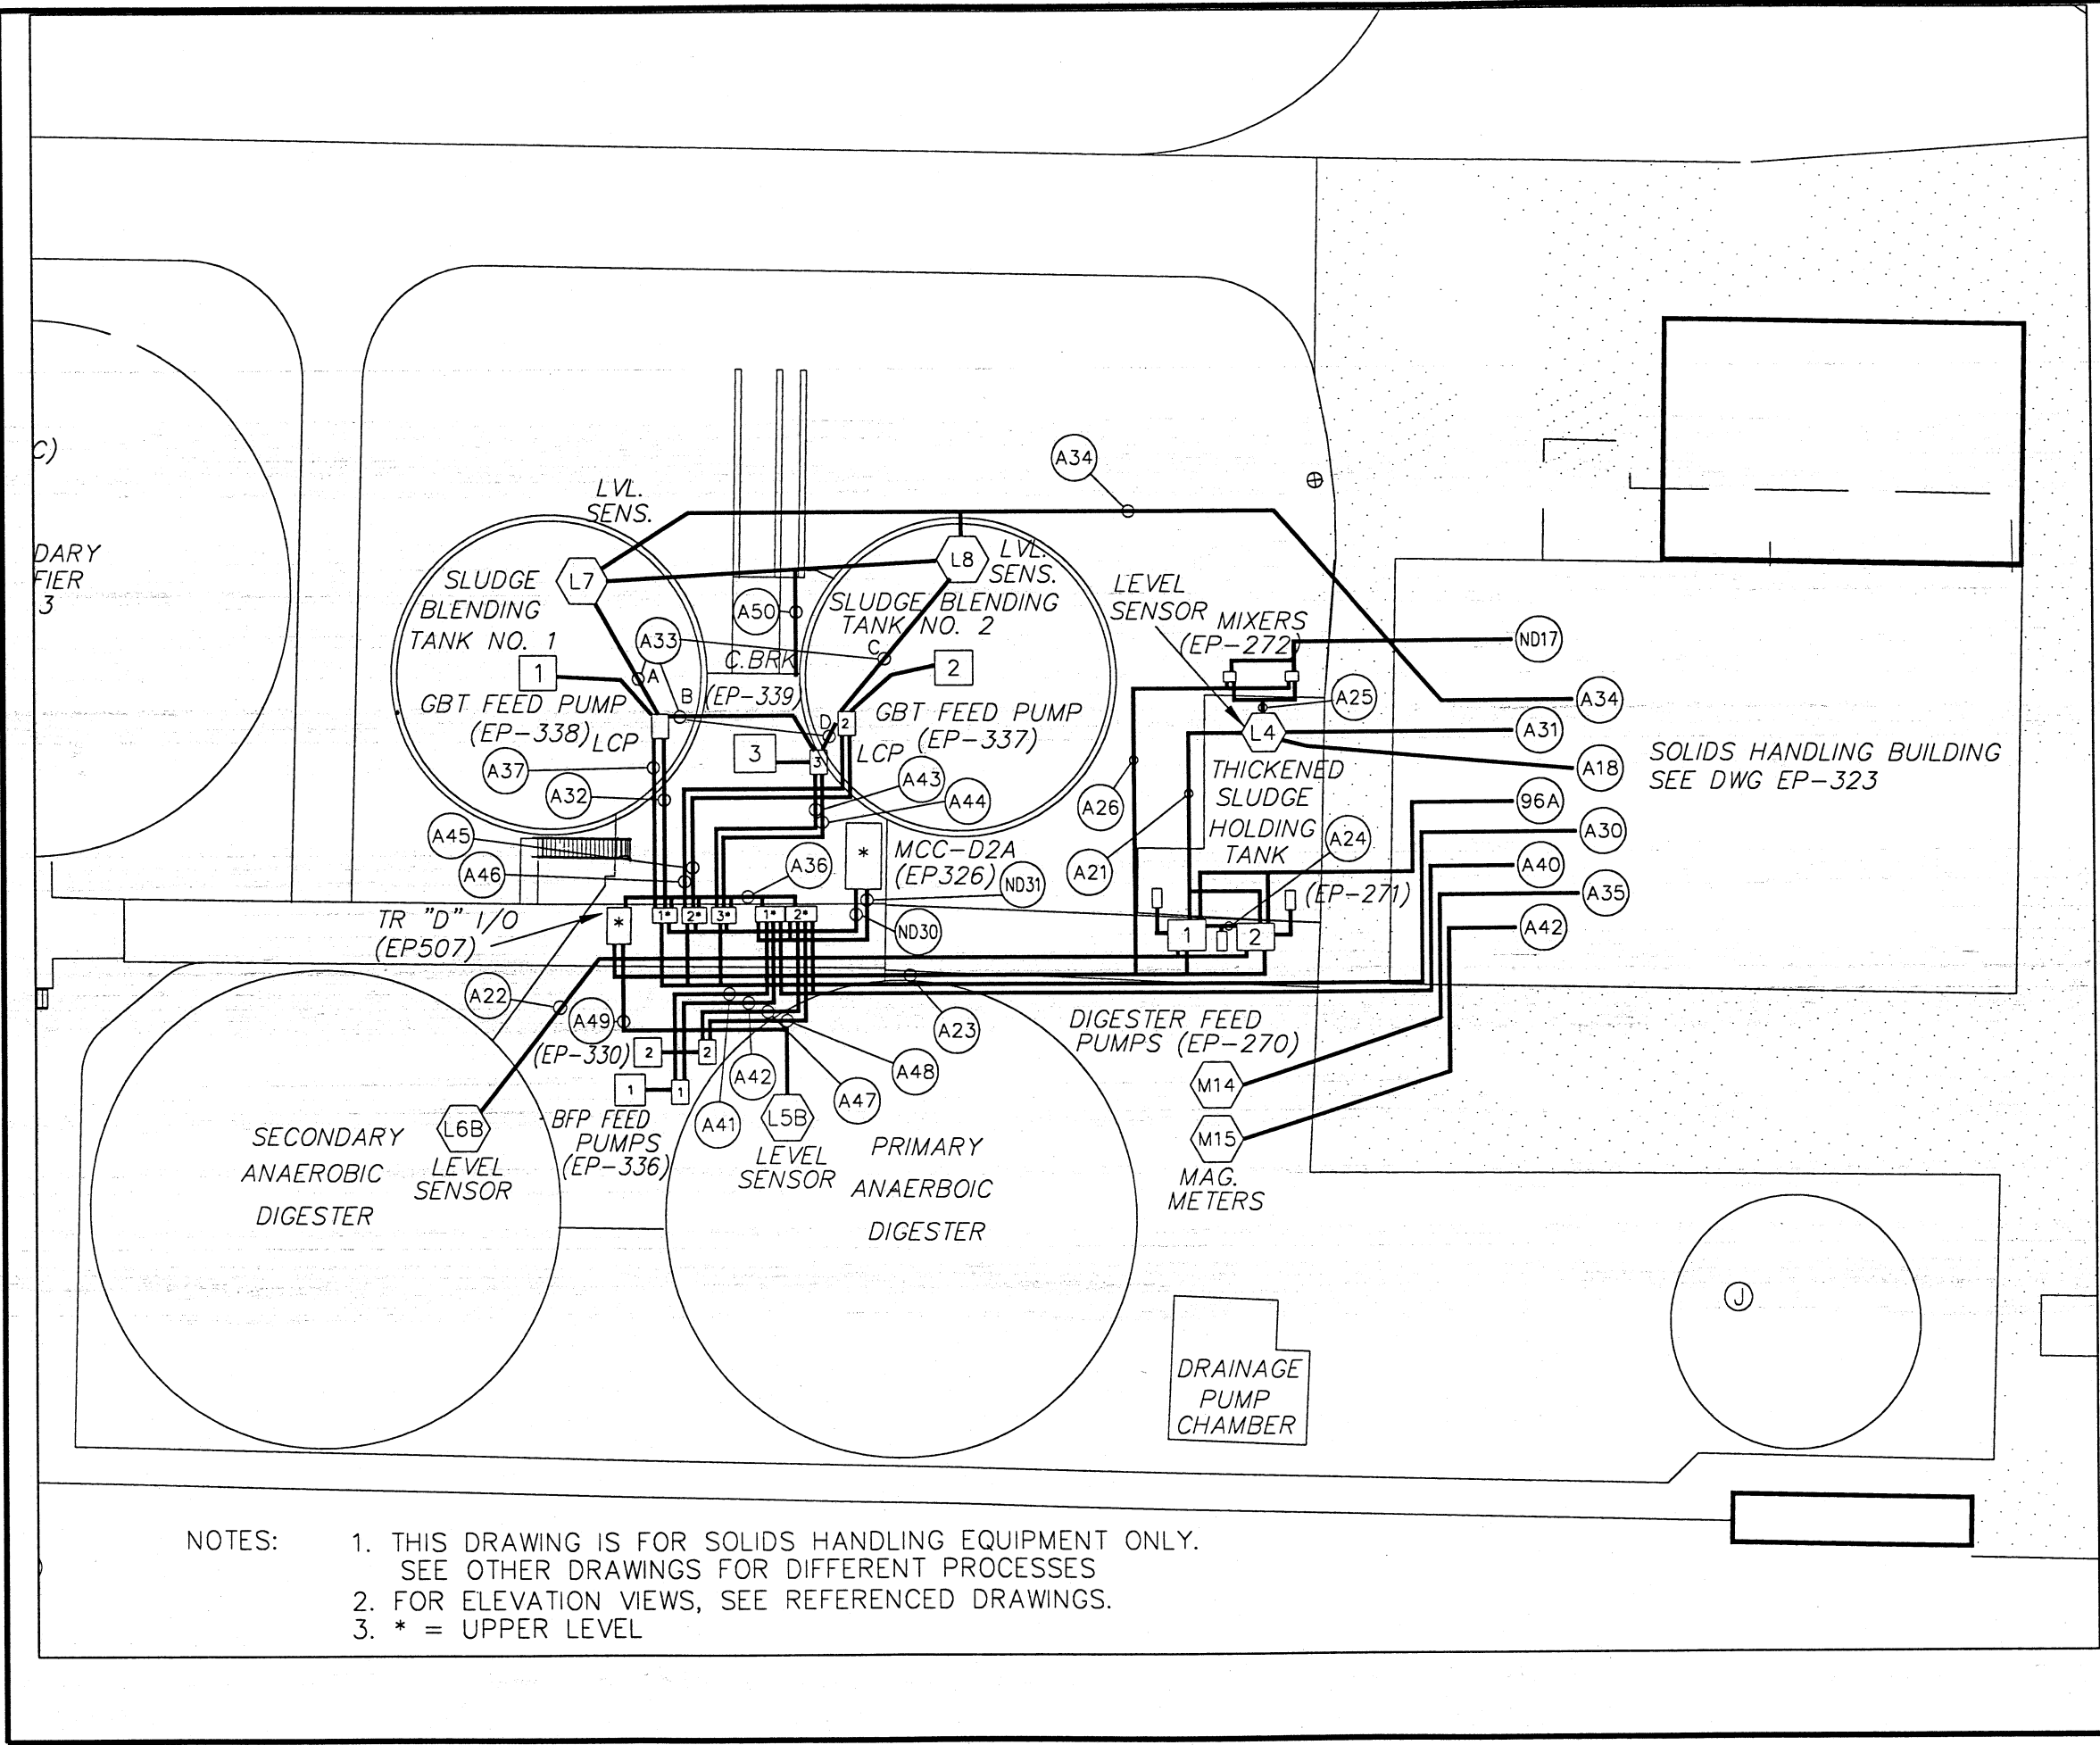

- NOTES:
1. THIS DRAWING IS FOR SOLIDS HANDLING EQUIPMENT ONLY.
SEE OTHER DRAWINGS FOR DIFFERENT PROCESSES
 2. FOR ELEVATION VIEWS, SEE REFERENCED DRAWINGS.
 3. * = UPPER LEVEL

ENVIRONMENTAL, INC.
ENGINEERS IN WATER AND EARTH SCIENCES
UNIONTOWN, OHIO

CTI

CITY OF MASSILLON, OHIO
WWTP UPGRADE 2000
SOLIDS HANDLING - CONDUIT LAYOUT

DESIGNED BY		DRAWN BY		CHECKED BY		APPROVED BY	
ELR/AJP		ELR/AJP		MCW		WAD	

REVISIONS		DATE		BY	
NO.	DESCRIPTIONS				

JOB NO.
E9031

DATE
12/13/02

SCALE
1"=12.8'

SHEET
EP455

THIS DRAWING IS AN INSTRUMENT OF SERVICE OWNED BY THE CLIENT AND IS NOT TO BE REPRODUCED, COPIED, OR COMMON LAW RIGHTS, INCLUDING COPYRIGHTS, AND DISTRIBUTED TO OTHERS IN ANY FORM OR USED FOR ANY PURPOSE WITHOUT THE WRITTEN CONSENT OF CTI ENVIRONMENTAL, INC. CTI ENVIRONMENTAL, INC. CANNOT GUARANTEE THE ACCURACY OF THE INFORMATION PROVIDED IN THIS DRAWING. THE CLIENT SHALL BE RESPONSIBLE FOR OBTAINING ALL NECESSARY PERMITS AND THE SEALED ORIGINAL DRAWING SHALL GOVERN.